


Document Path: P:\PR52369\Property Exhibits Pilot\2018 Pilot Property Exhibits\2020 Overall - Laterals Exhibit.mxd

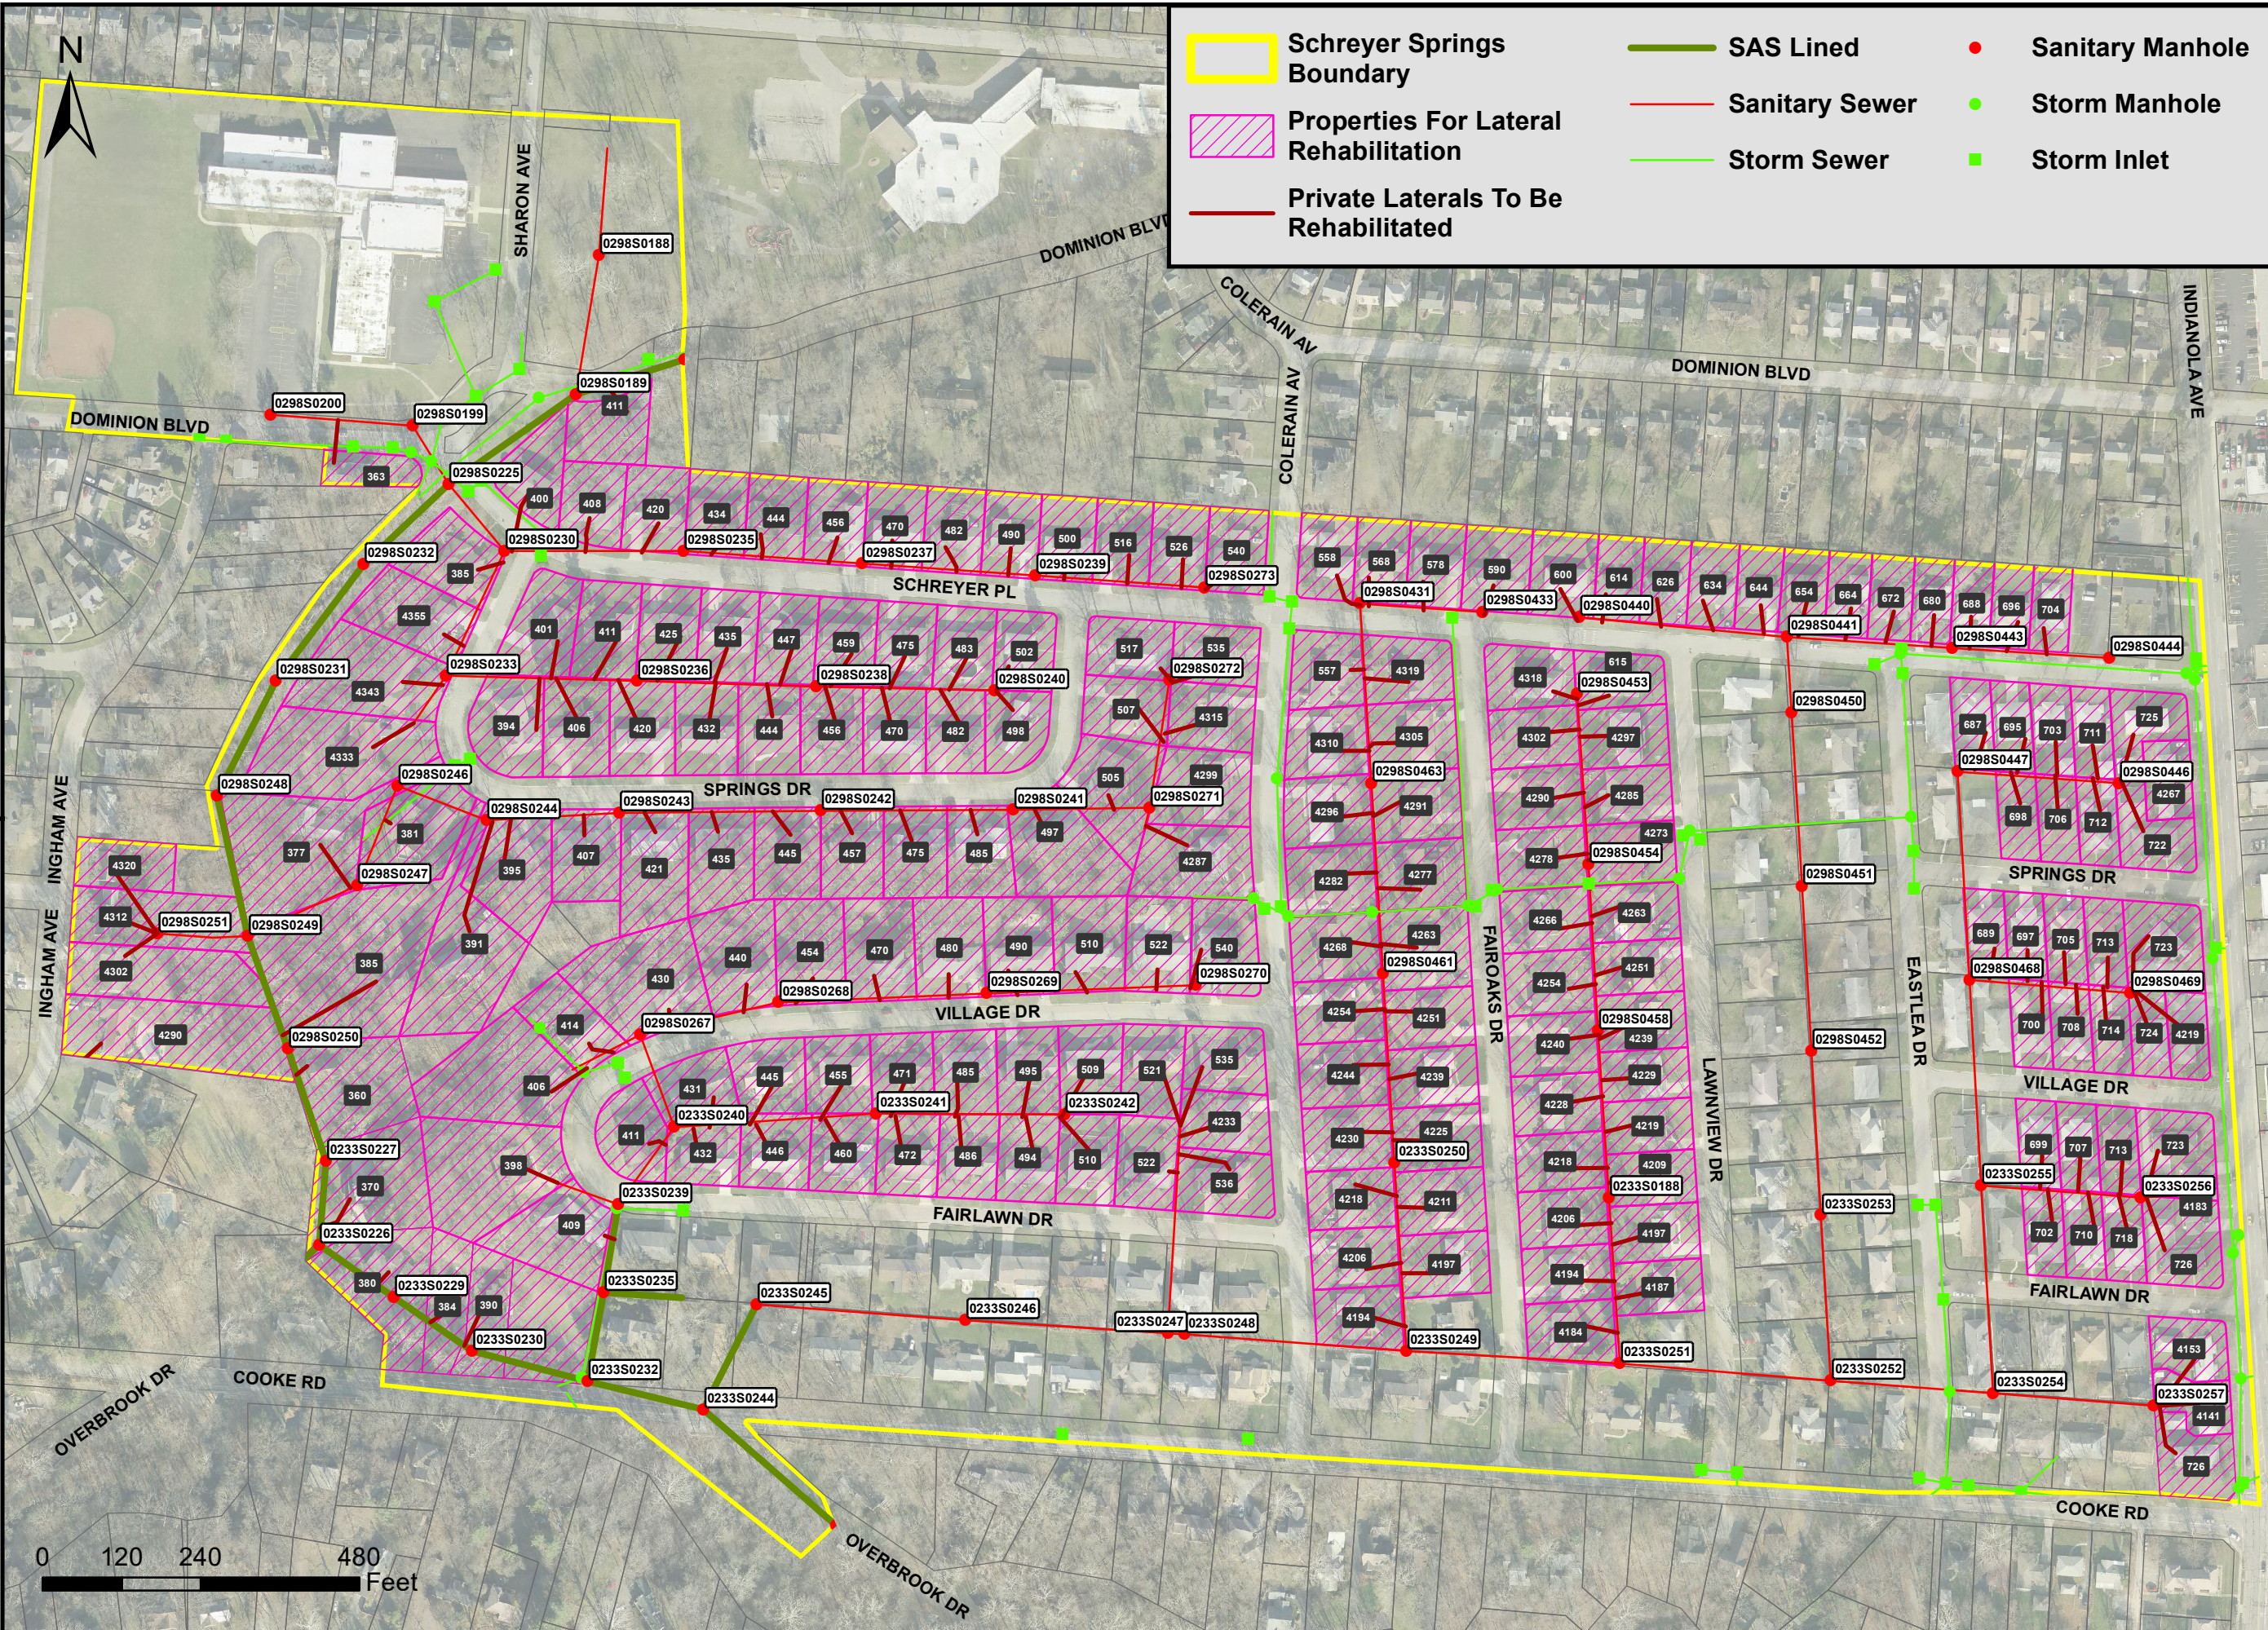

BURGESS & NIPLÉ
 Engineers ■ Architects ■ Planners

THE CITY OF COLUMBUS, OHIO
 DEPARTMENT OF PUBLIC UTILITIES
 PROJECT BLUEPRINT - SCHREYER SPRINGS
 2020 LATERAL LINING

THE CITY OF
COLUMBUS
 ANDREW J. GINTHER, MAYOR