

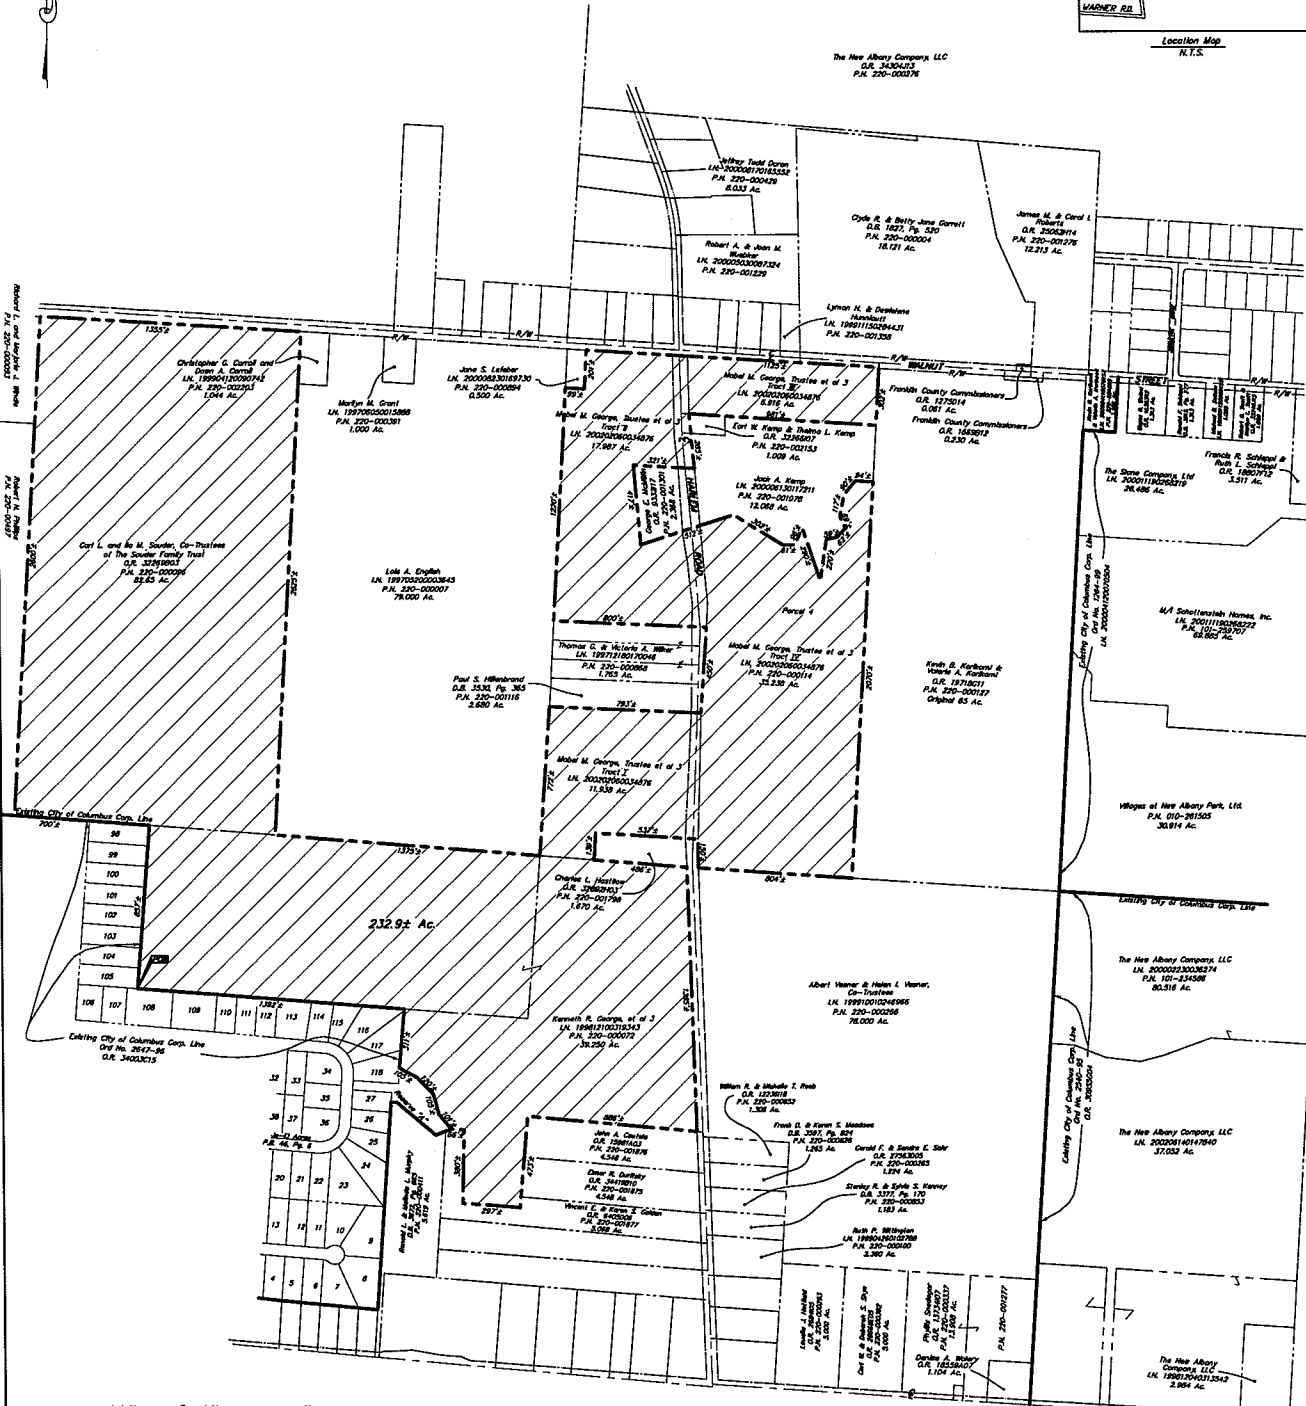


PROPOSED ANNEXATION
SECTION 4, 6, 7, QUARTER TOWNSHIP 2, TOWNSHIP 2, RANGE 16
UNITED STATES MILITARY LANDS
PLAIN TOWNSHIP, FRANKLIN COUNTY, OHIO

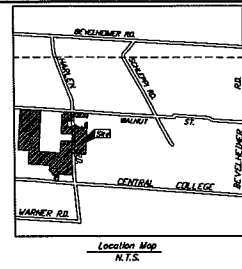

Lot No.	Parcel No.	Name
98	010-217992	Johan L. Hellebraker
99	010-217993	
100	010-217994	
101	010-217995	
102	010-217996	
103	010-217997	
104	010-217998	
105	010-217999	
106	010-218000	
107	010-218001	
108	010-218002	
109	010-218003	
110	010-218004	
111	010-218005	
112	010-218006	
113	010-218007	
114	010-218008	
115	010-218009	
116	010-218010	
117	010-218011	
118	010-218012	Johan L. Hellebraker

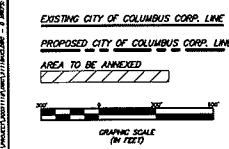

ANNEX NO. _____ ORD NO. _____
 PROPOSED ANNEXATION OF 232.9± ACRES
 TO THE
 CITY OF COLUMBUS
 FROM
 PLAIN TOWNSHIP, FRANKLIN COUNTY, OHIO
 DATE JANUARY 2003 SCALE 1" = 300'