


## CITY OF COLUMBUS, FRANKLIN COUNTY, OHIO

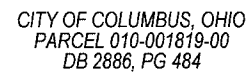

BEARINGS ARE BASED UPON THE OHIO STATE PLANE SOUTH COORDINATE SYSTEM NAD 83, (NSRS 2011) AND FURTHER BASED UPON GPS OBSERVATIONS PERFORMED BY CESO INC. IN DECEMBER OF 2017 USING THE ODOT VRS NETWORK, HOLDING A BEARING OF SOUTH 11°20'19" EAST FOR THE CENTERLINE OF THE ADJACENT PORTION OF NEIL AVENUE.

COLUMBUS FRANKLIN COUNTY, OHIO

SCALE: 1"=30'

DATE: 05/17/2019

DESIGN:  
N/A

JOB NO.:  
754849


DRAWN:  
RAK

SHEET NO.:

CHECKED  
JAM

**CESO**   
WWW.CESOINC.COM

1 OF 1

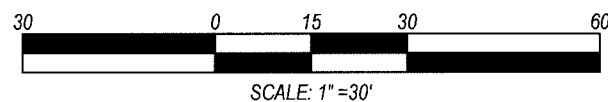

- 5/8" x 30" IRON REBAR SET WITH YELLOW CESO CAP  
 ○ IRON PIPE FOUND AS NOTED
- \_\_\_\_\_ BOUNDARY LINE  
 \_\_\_\_\_ LOT LINE  
 \_\_\_\_\_ VACATED ALLEY LINE  
 \_\_\_\_\_ CENTERLINE

JEFFREY A. MILLER, OHIO PS NO 7211  
jeff.miller@cesoinc.com

DATE \_\_\_\_\_

