



Evans, Mechwart, Hambleton & Tilton, Inc.
 Engineers • Surveyors • Planners • Scientists
 5500 New Albany Road, Columbus, OH 43054
 Phone: 614.775.4500 Toll Free: 888.775.3648

emht.com

SANITARY SEWER EASEMENT VACATION



FARM LOT 49 IN THE SECOND TIER OF OUTLOTS
 QUARTER TOWNSHIP 2, TOWNSHIP 2, RANGE 18

UNITED STATES MILITARY LANDS
 CITY OF COLUMBUS, COUNTY OF FRANKLIN, STATE OF OHIO


Date: December 1, 2011


Scale: 1" = 100'

Job No. 2011-1152

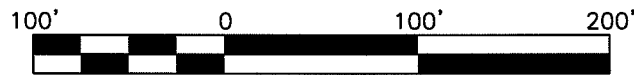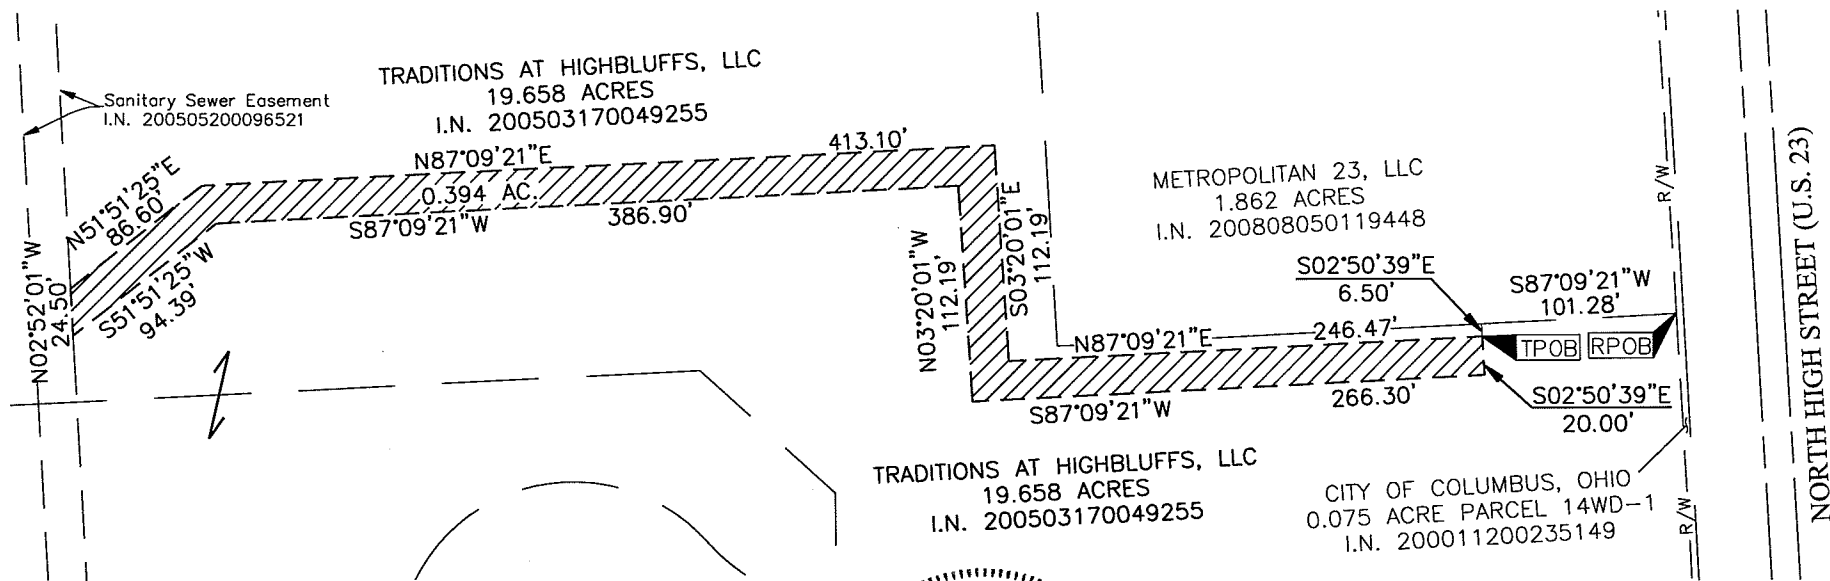

GRAPHIC SCALE (in feet)

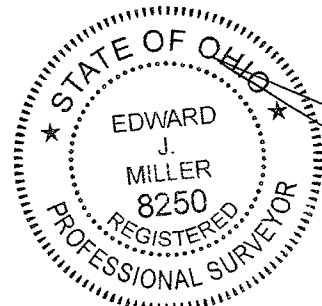

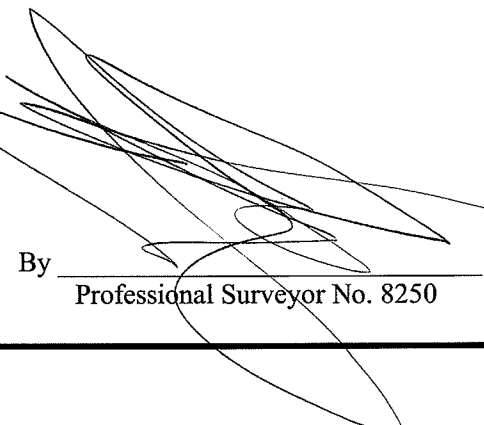By  Professional Surveyor No. 8250

12/15/11
 Date