
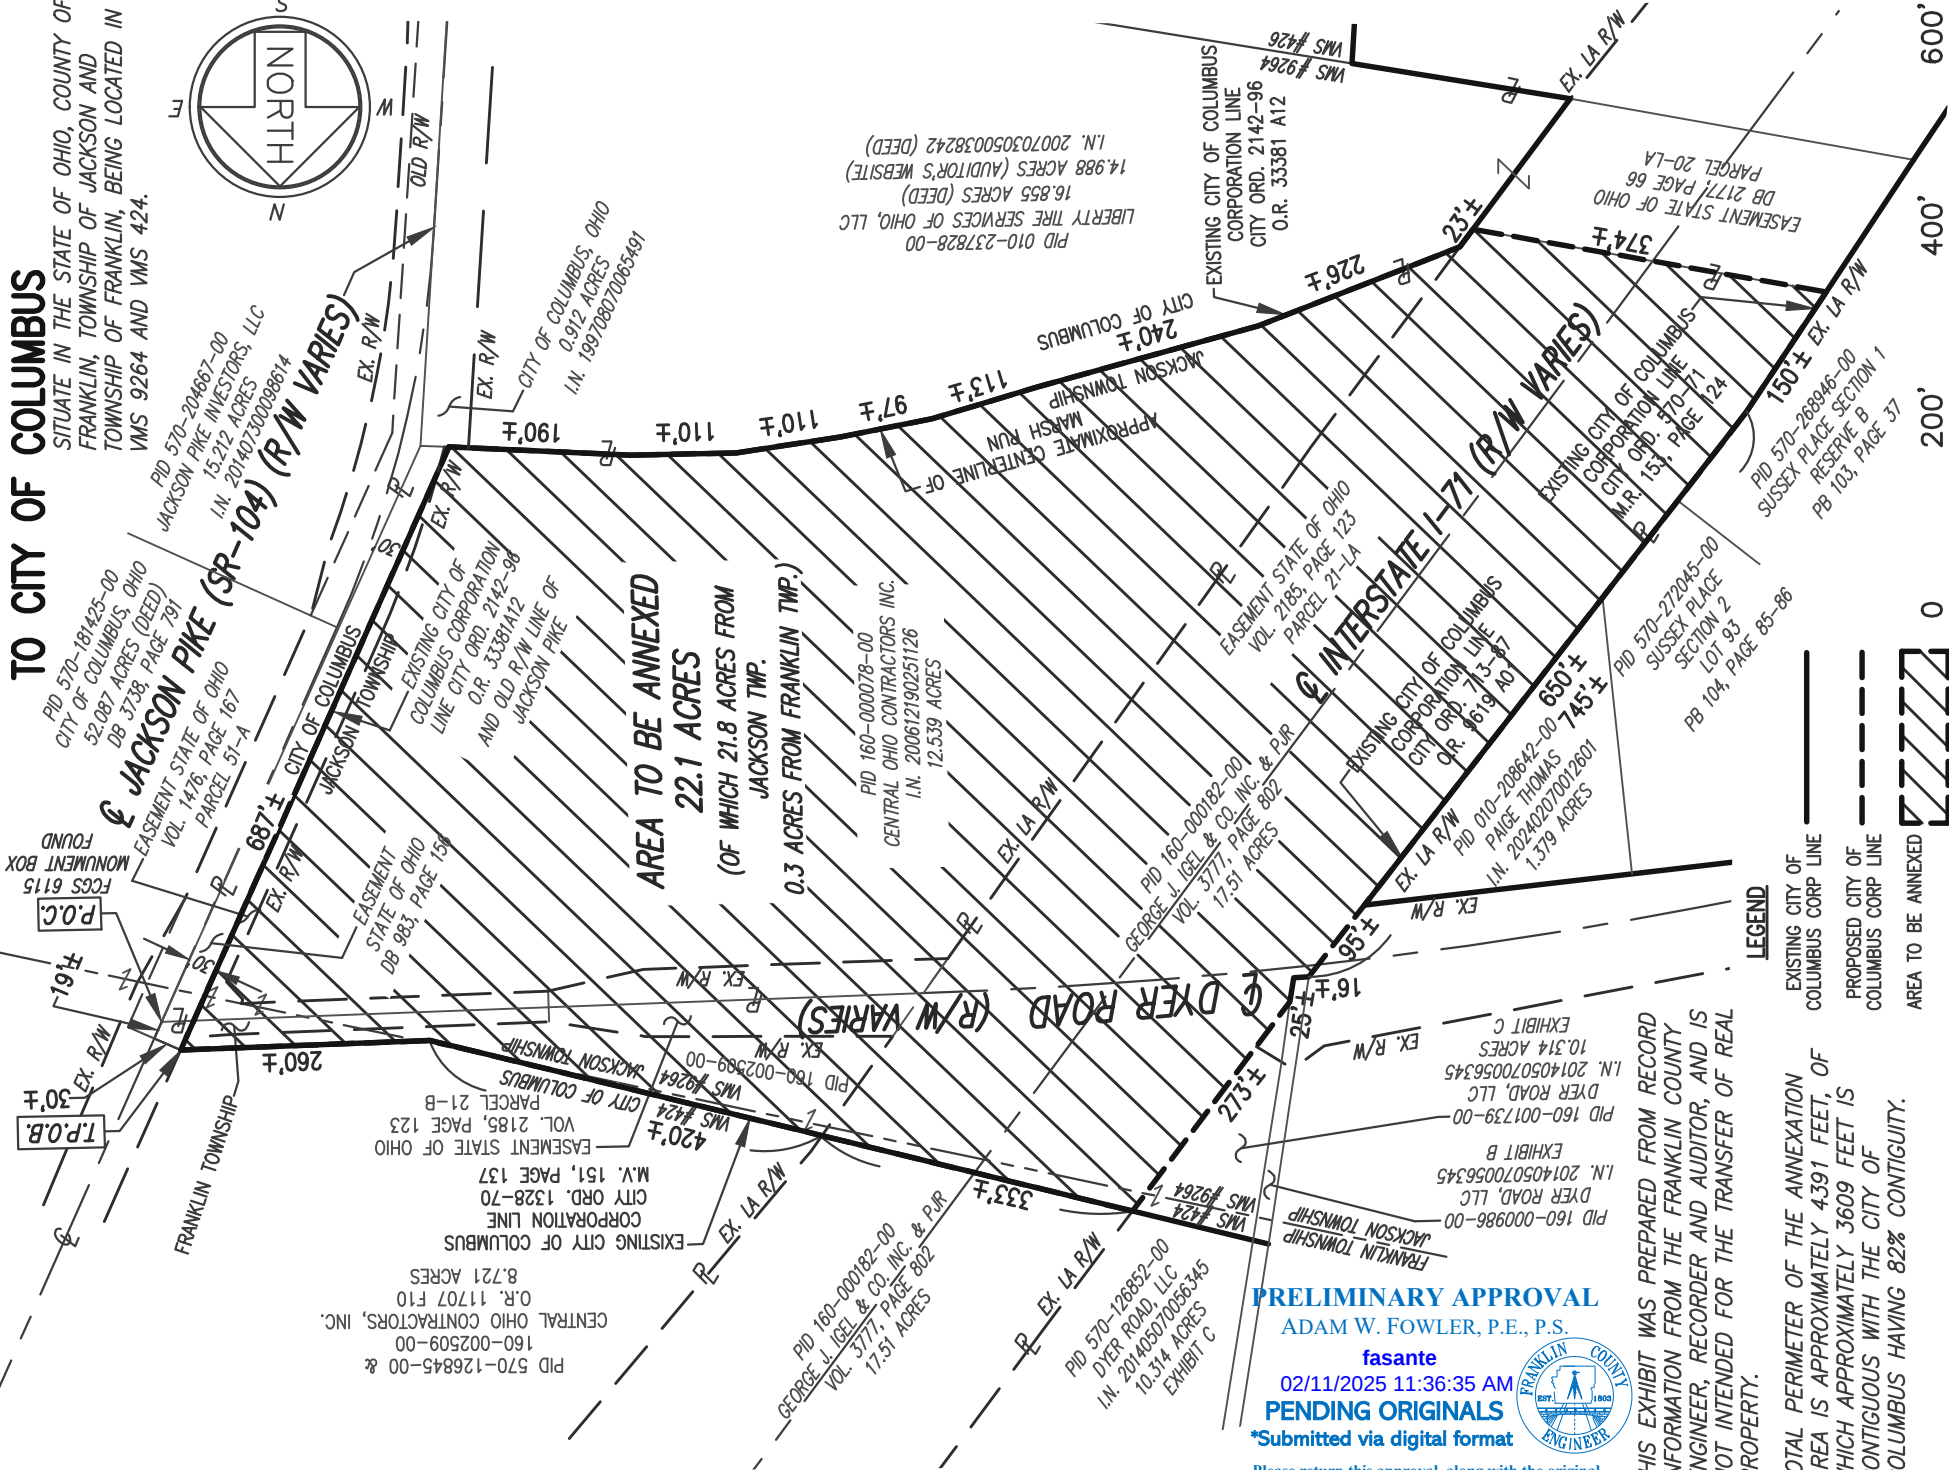


PROPOSED ANNEXATION OF 22.1 ACRES
FROM JACKSON TOWNSHIP AND FRANKLIN TOWNSHIP
TO CITY OF COLUMBUS

SITUATE IN THE STATE OF OHIO, COUNTY OF
FRANKLIN, TOWNSHIP OF JACKSON AND
TOWNSHIP OF FRANKLIN, BEING LOCATED IN
VMS 9264 AND VMS 424.

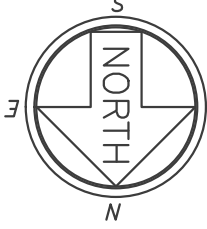

LEGEND

- EXISTING CITY OF COLUMBUS CORP LINE
- PROPOSED CITY OF COLUMBUS CORP LINE
- AREA TO BE ANNEXED



DRAWING PREPARED BY:

BRUMBAUGH
ENGINEERING &
SURVEYING, LLC

2270 SOUTH MIAMI STREET
WEST MILTON, OHIO 45383
PHONE: (937) 698-3000
FAX: (937) 698-3928


BES JOB # 312.24 DATE: 2/10/2025



GRAPHIC SCALE IN FEET

SCALE: 1" = 200'

LOCATION MAP
(NTS)

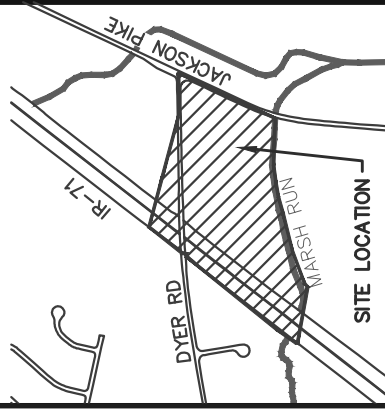

REGISTERED SURVEYOR OF OHIO
NO. 7456
BERNARD D. KIENOW JR.

PRELIMINARY APPROVAL
ADAM W. FOWLER, P.E., P.S.

fasante
02/11/2025 11:36:35 AM
PENDING ORIGINALS
*Submitted via digital format

Please return this approval, along with the original
description and plat of survey, as prepared by the
surveyor, signed, sealed, and dated in blue ink.

THIS EXHIBIT WAS PREPARED FROM RECORD
INFORMATION FROM THE FRANKLIN COUNTY
ENGINEER, RECORDER AND AUDITOR, AND IS
NOT INTENDED FOR THE TRANSFER OF REAL
PROPERTY.

TOTAL PERIMETER OF THE ANNEXATION
AREA IS APPROXIMATELY 4391 FEET, OF
WHICH APPROXIMATELY 3609 FEET IS
CONTIGUOUS WITH THE CITY OF
COLUMBUS HAVING 82% CONTIGUITY.

