


RECEIVED

OCT 02 2018

Franklin County Engineer
Cornell R. Robertson, P.E., P.S.

PROPOSED ANNEXATION OF 1.957 ACRES FROM FRANKLIN TOWNSHIP TO THE CITY OF COLUMBUS

SITUATED IN THE STATE OF OHIO, COUNTY OF FRANKLIN, TOWNSHIP OF FRANKLIN, BEING A PART OF VIRGINIA MILITARY SURVEY NO. 717, AND BEING PART LOT 8, AND ALL OF LOTS 7, 9 10, 11, 12, AND 13, MARSDALE ADDITION, PLAT BOOK 19, PG. 50, CONVEYED TO NAEL YASIN IN OFFICIAL RECORD 27087 E-15, FRANKLIN COUNTY RECORDERS' OFFICE;

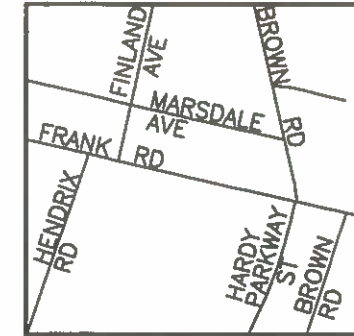

LOCATION MAP
NOT TO SCALE

COLUMBIA GAS OF OHIO, INC.
PARCEL 81
D.B. 2542, PG. 456
PID: 140-002751



LEGEND

- AREA TO BE ANNEXED
- EXISTING CORP. LINE
- PROPOSED CORP. LINE
- O.R. OFFICIAL RECORD
- INSTR. INSTRUMENT
- M.R. MISCELLANEOUS RECORDS
- D.B. DEED BOOK




ANNEXATION
PLAT & DESCRIPTION
ACCEPTABLE
CORNELL R. ROBERTSON, P.E., P.S.
FRANKLIN COUNTY ENGINEER

By FRM Date 10/2/18

DATE	BY	REVISIONS
9/17/18	RJW	AS PER COC
9/4/18	RJW	
	RJW	
	RJW	
	RJW	

J & J SURVEYING SERVICES, INC.
7509 E. MAIN ST., SUITE 104
REYNOLDSBURG, OHIO 43068
PH# (614) 866-9158
JOE.WOOD@JJSURVEYINGOHIO.COM
© 2018 J. & J. SURVEYING SERVICES, INC.

JOB NUMBER
18-73

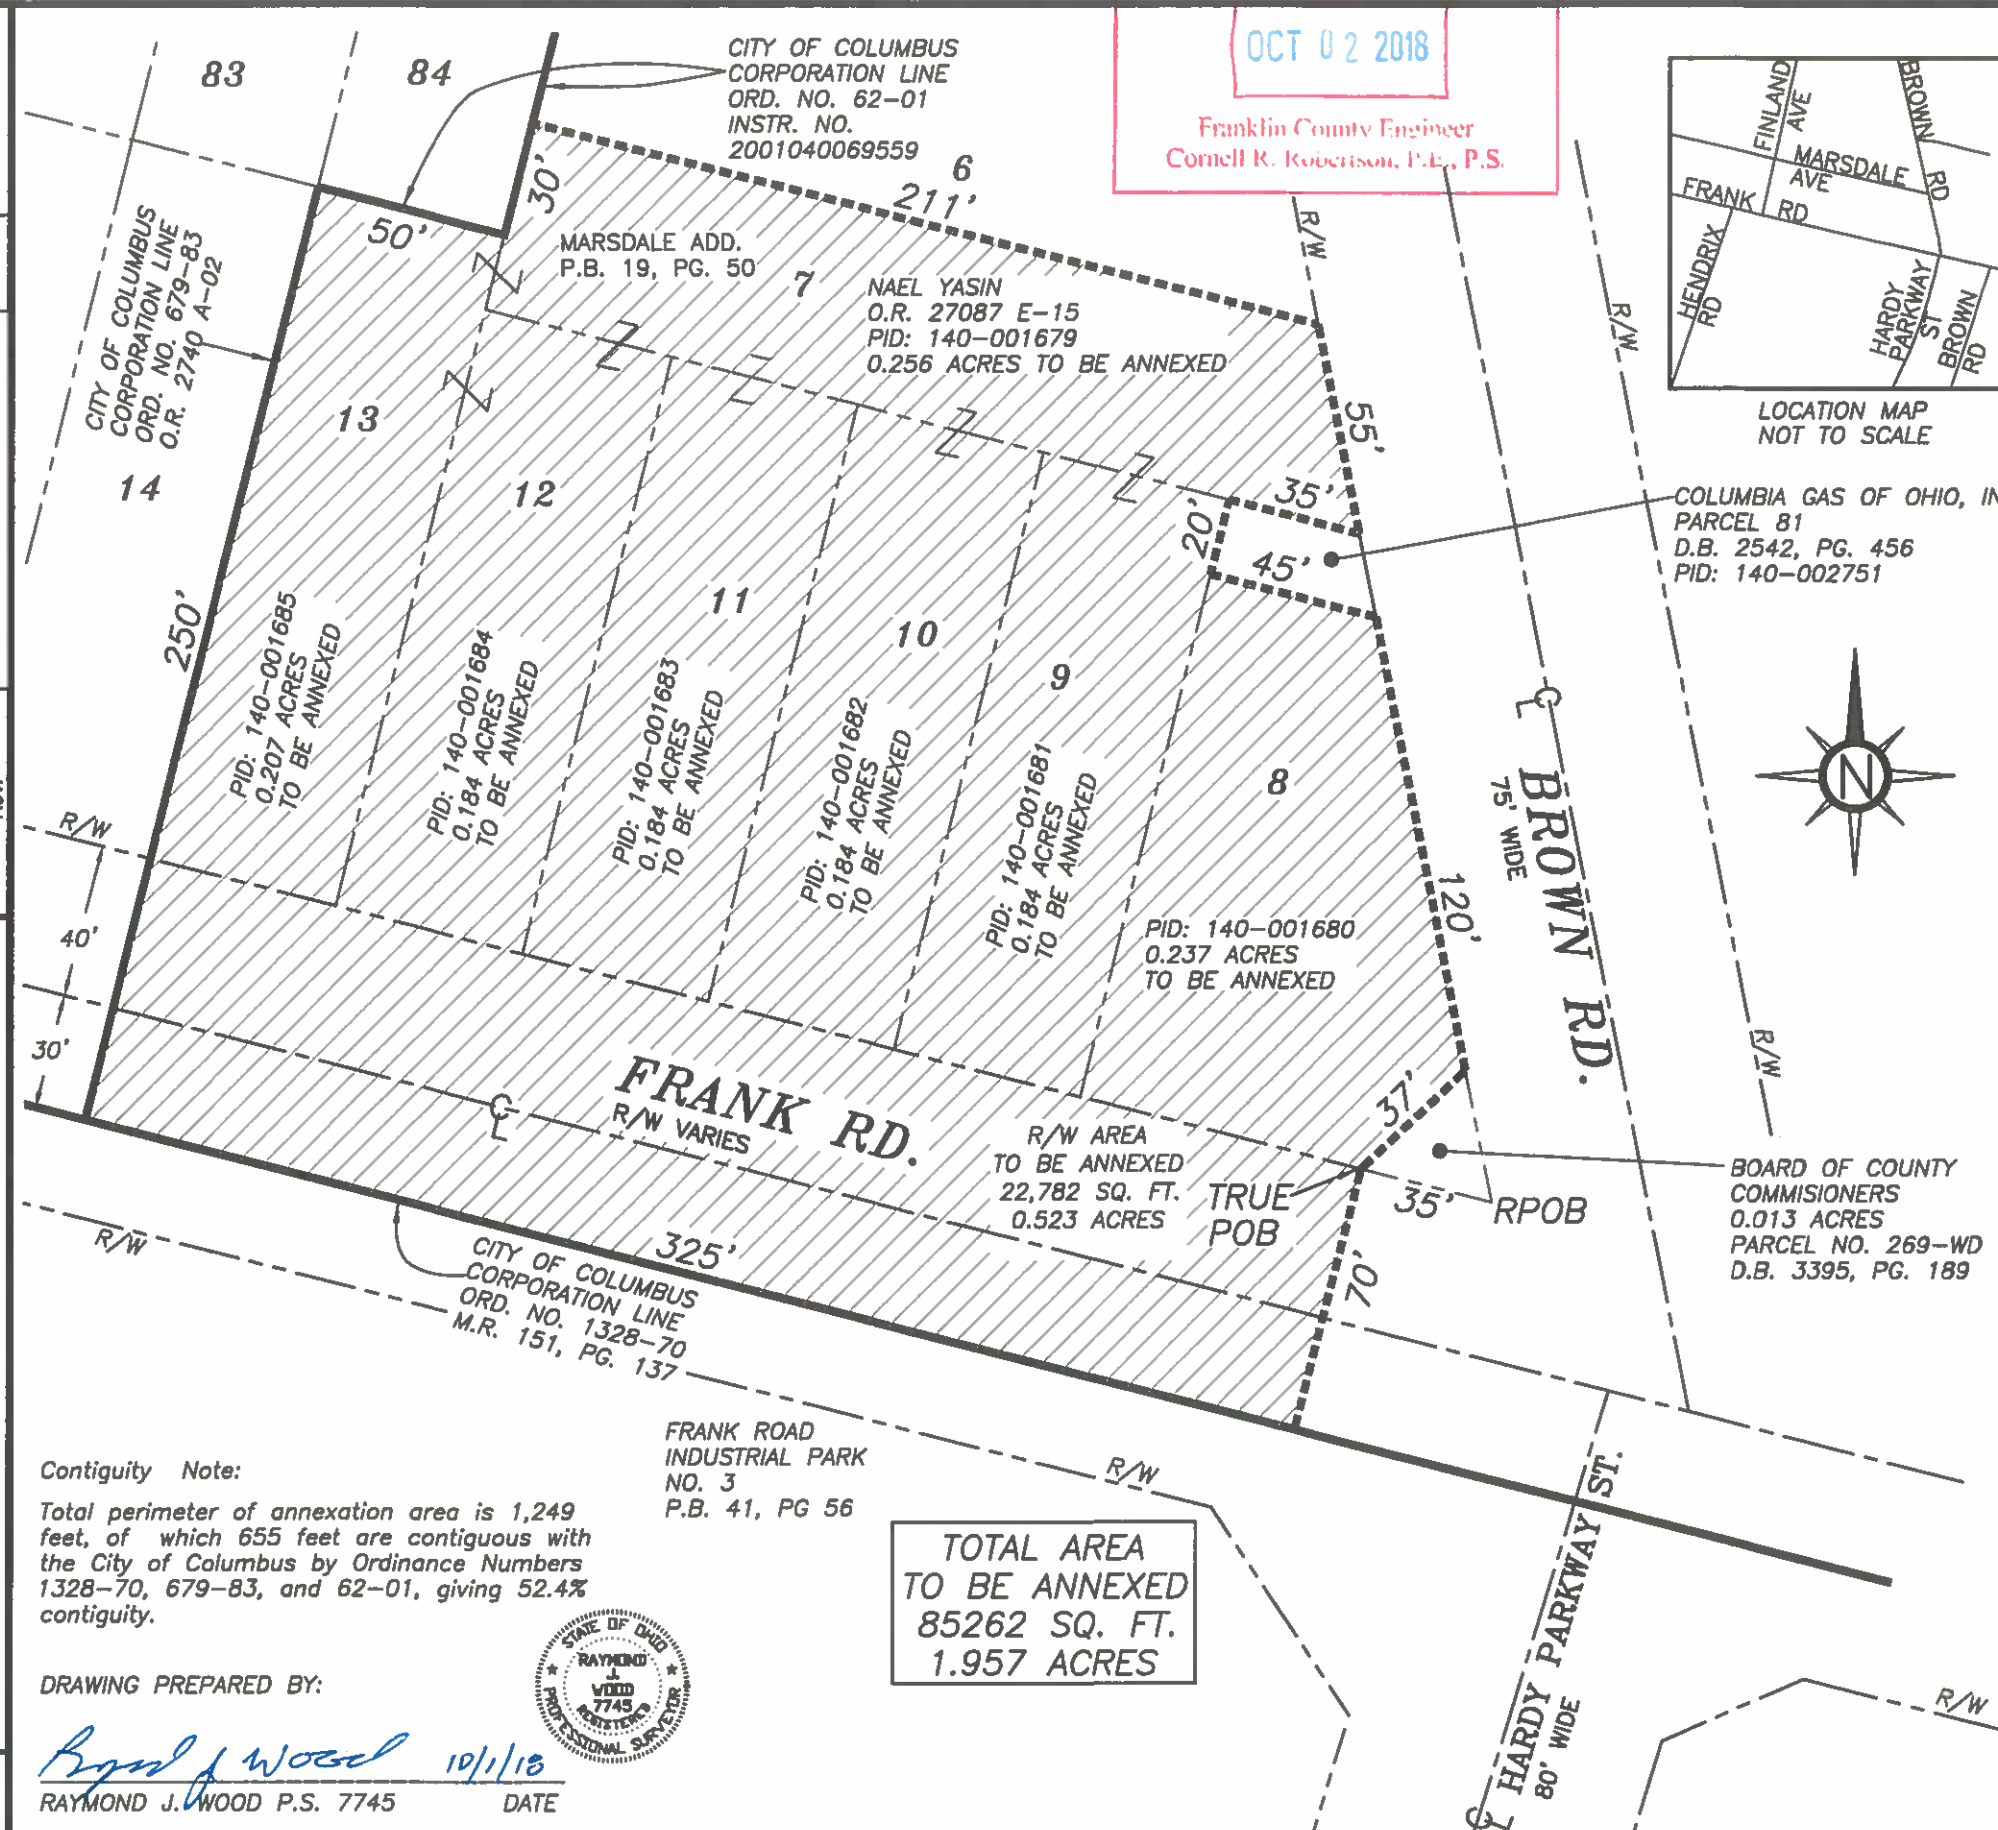

Contiguity Note:
Total perimeter of annexation area is 1,249 feet, of which 655 feet are contiguous with the City of Columbus by Ordinance Numbers 1328-70, 679-83, and 62-01, giving 52.4% contiguity.

DRAWING PREPARED BY:

Raymond J. Wood 10/1/18
RAYMOND J. WOOD P.S. 7745 DATE



TOTAL AREA
TO BE ANNEXED
85262 SQ. FT.
1.957 ACRES