




Evans, Mechwart, Hambleton & Tilton, Inc.
 Engineers • Surveyors • Planners • Scientists
 5500 New Albany Road, Columbus, OH 43054
 Phone: 614.775.4500 Toll Free: 888.775.3648
 emht.com

AERIAL ENCROACHMENT EASEMENT

BETWEEN 775.7' AND 777.7' ELEVATION (NAVD 88)
 SECTION 16, TOWNSHIP 5, RANGE 22, REFUGEE LANDS
 CITY OF COLUMBUS, COUNTY OF FRANKLIN, STATE OF OHIO

Date:	March 9, 2017
Scale:	1" = 30'
Job No:	2016-1328

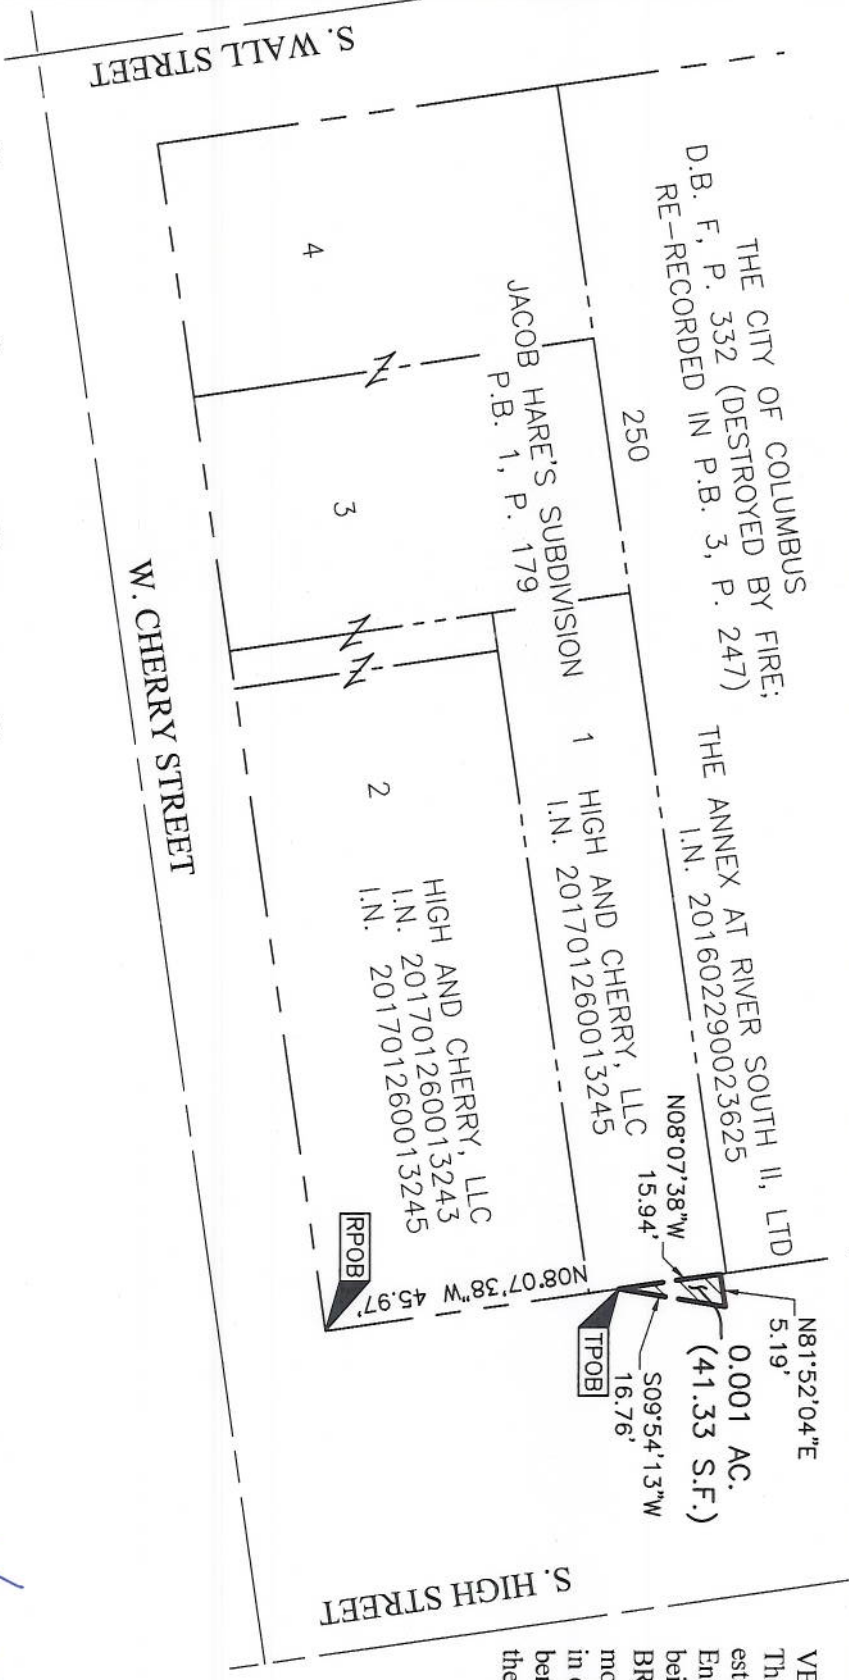

VERTICAL DATUM:
 The vertical datum is based on the elevations established by the Franklin County Engineering Department, monument Q308, being 772.908 feet in elevation, monument BROAD, being 733.917 feet in elevation, and monument TRESSET1990, being 774.576 feet in elevation. The said monuments are source bench marks with elevations that are based on the North American Vertical Datum of 1988.



By *Heather L. King* Date 3/9/17
 Heather L. King
 Professional Surveyor No. 8307

