
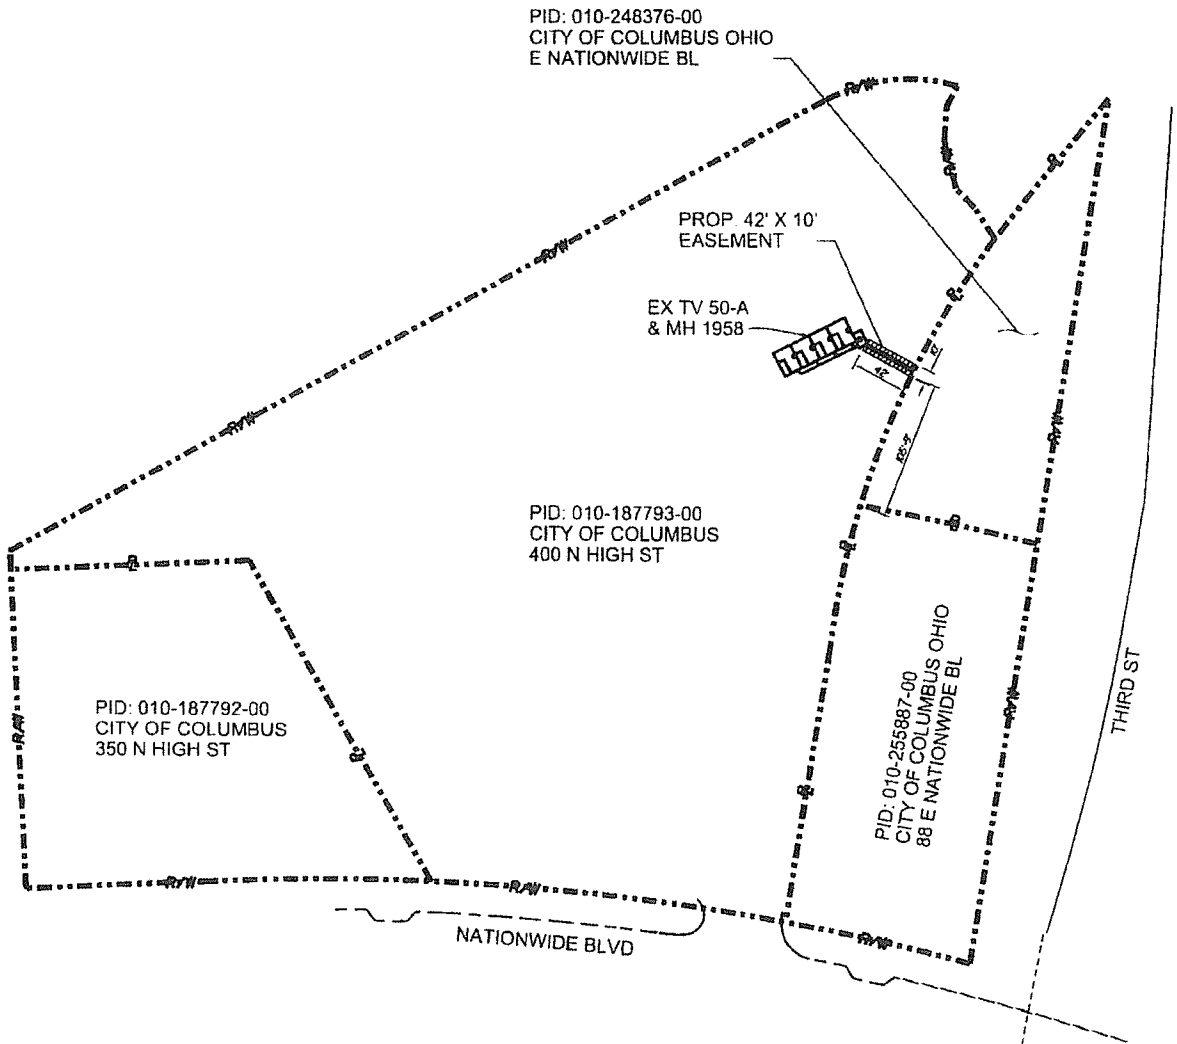


EXHIBIT "B"

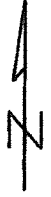


DANBERT
Excavation Support Systems, Public Utilities, & Insewer Duct Systems

CITY OF COLUMBUS OHIO
PID: 010-187793-00
(5.27 AC)

SCALE	DATE	DATE	DATE	DATE
NTS	CDV	09/12/17	GMM	EXHIBIT

EXHIBIT "A"

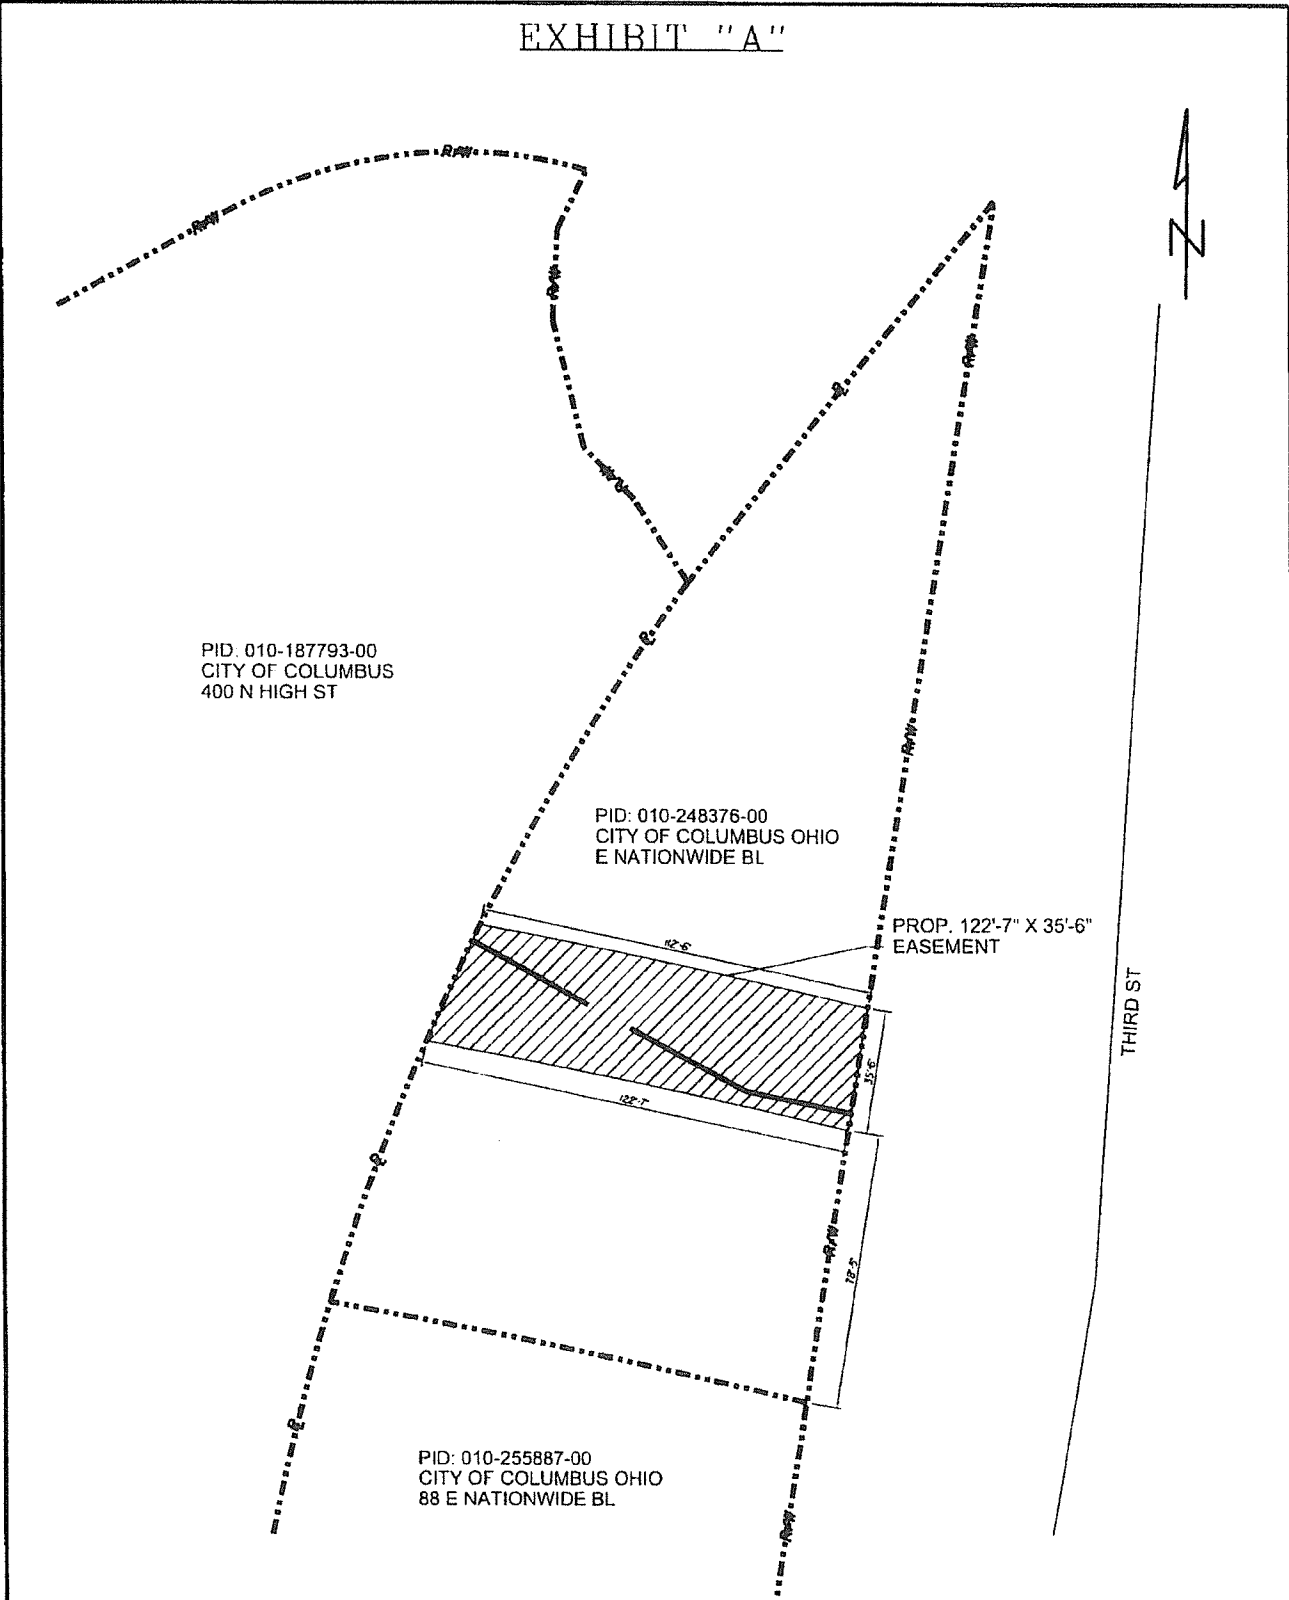


PID: 010-187793-00
 CITY OF COLUMBUS
 400 N HIGH ST

PID: 010-248376-00
 CITY OF COLUMBUS OHIO
 E NATIONWIDE BL

PROP. 122'-7" X 35'-6"
 EASEMENT

PID: 010-255887-00
 CITY OF COLUMBUS OHIO
 88 E NATIONWIDE BL

THIRD ST

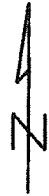

DANBERT <small>Excavation Support Systems, Public Utilities, & Network Duct Systems</small>				
CITY OF COLUMBUS OHIO PID: 010-248376-00 (1.06 AC)				
<small>SCALE:</small> NTS	<small>DESIGN BY:</small> CDV	<small>DATE:</small> 09/12/17	<small>CHECKED BY:</small> CMM	<small>ISSUED BY:</small> EXHIBIT