

DESCRIPTION OF AN ELECTRIC EASEMENT
SOUTH OF OAK STREET
BETWEEN WASHINGTON AVENUE & NINTH STREET
COLUMBUS, OHIO

Situated in the State of Ohio, County of Franklin, City of Columbus, being a 2.50 foot wide strip of land located 0.138 acre tract of land as described in a deed to the City of Columbus, of record in Instrument No. 201808310118844, all records referenced herein being to those located in the Recorder's Office, Franklin County, Ohio and being more particularly described as follows:

Beginning **FOR REFERENCE** at a point at the southeasterly corner of said 0.138 acre tract and the northeasterly corner of that 9.1818 acre tract as described in a Governors Deed State of Ohio to the City of Columbus in Official Record Volume 6828, Page A10, in the westerly right-of-way line of Washington Avenue (49.5 feet in width); thence South $81^{\circ}51'00''$ West, along the common line to said 9.1818 acre tract and said 0.138 acre tract a distance of 72.00 feet to the **TRUE PLACE OF BEGINNING**;

Thence South $81^{\circ}51'00''$ West, continuing along said common line, a distance of 351.00 feet to a point;

Thence through said 0.138 acre tract the following courses:

1. North $08^{\circ}09'00''$ West, a distance of 2.50 feet to a point;
2. North $81^{\circ}51'00''$ East, a distance of 351.00 feet to a point;
3. South $08^{\circ}09'00''$ East, a distance of 2.50 feet to the **TRUE PLACE OF BEGINNING**.

Bearings herein are based on the Ohio State Plane Coordinate System, South Zone, NAD83 (2011 adjustment) utilizing GPS observations of the Ohio Cors Network establishing a bearing of North $81^{\circ}51'00''$ East for Oak Street.

This description was prepared by IBI Group Survey, Westerville, Ohio,



IBI Group Survey
Westerville, Ohio




By *David L. Chiesa* 9-20-18
David L. Chiesa date
Registered Surveyor No. 7740



IBI GROUP
635 Brooksedge Boulevard
Westerville OH 43081 USA
tel 614 818 4900 fax 614 818 4901
ibigroup.com

ELECTRIC EASEMENT
EXHIBIT

TOPIARY PARK
COLUMBUS, OHIO

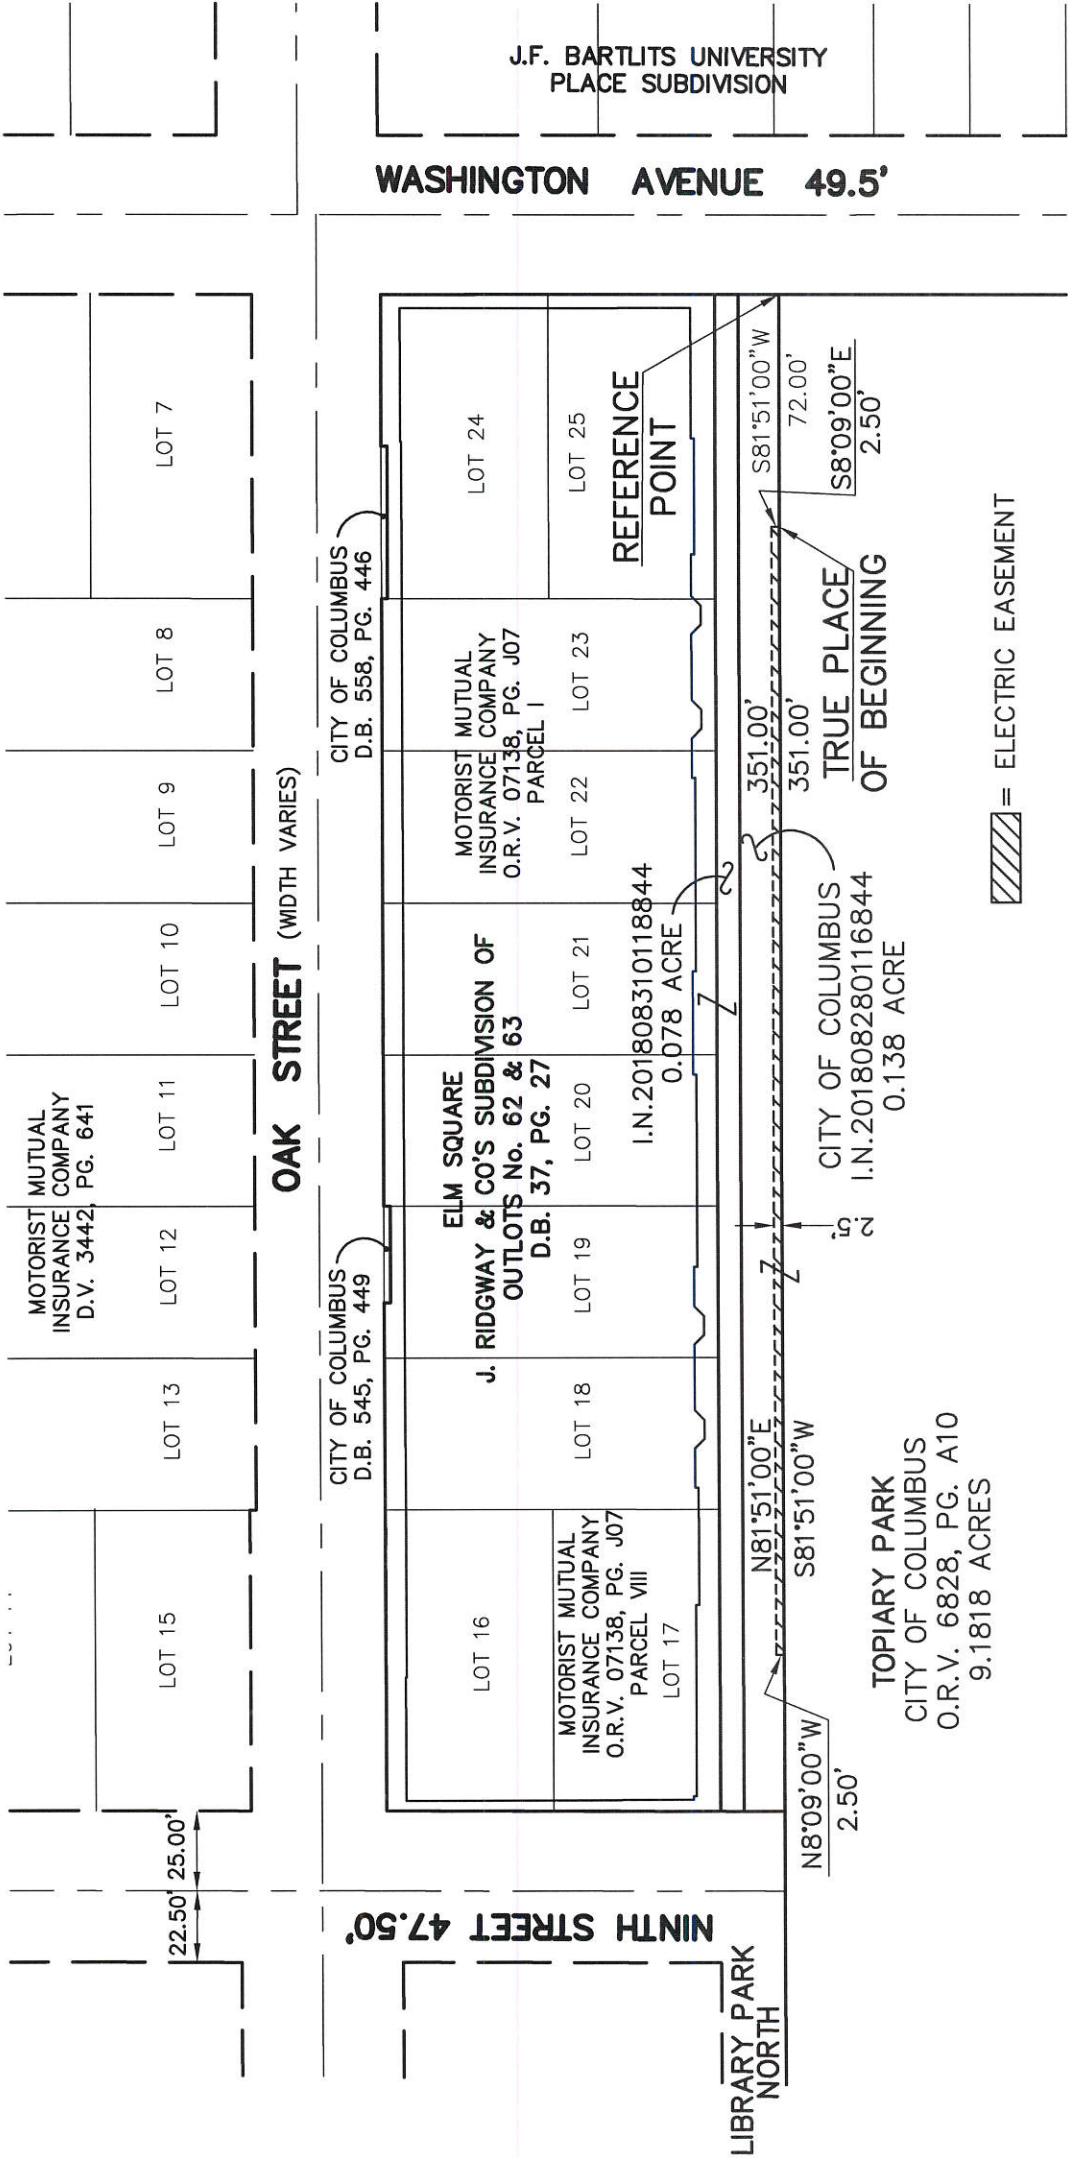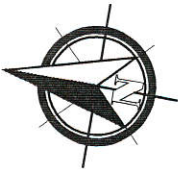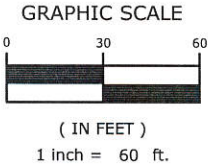

BEARING REFERENCE

BEARINGS HEREIN ARE BASED ON THE OHIO STATE
PLANE COORDINATE SYSTEM, SOUTH ZONE, NAD83
(2011 ADJUSTMENT) UTILIZING GPS OBSERVATIONS OF
THE OHIO CORS NETWORK ESTABLISHING A BEARING
OF NORTH 81°51'00" EAST FOR OAK STREET.

9-20-18
DATE

David L. Chiesa 7740
REGISTERED SURVEYOR NO.