

PROPOSED ANNEXATION OF 15.3± ACRES TO
THE CITY OF COLUMBUS FROM FRANKLIN TOWNSHIP
State of Ohio, County of Franklin, Township of Franklin
Virginia Military Survey No. 875

ANNEXATION ACREAGE BREAKDOWN

PARCEL ID	ACREAGE	TOWNSHIP
140-002384-00	4.5± Ac.	Franklin
140-002385-00	4.0± Ac.	Franklin
140-002095-00	1.0± Ac.	Franklin
140-007435-00	4.9± Ac.	Franklin
140-002703-00	0.9± Ac.	Franklin

Total: 15.3± Ac. (To City of Columbus)

RECEIVED

SEP 29 2025

FRANKLIN COUNTY ENGINEER
ADAM W. FOWLER, P.E., P.S.

ANNEXATION
PLAT & DESCRIPTION
ACCEPTABLE


ADAM W. FOWLER, P.E., P.S.
FRANKLIN COUNTY ENGINEER

BY: FDA DATE: 09/29/25

0 80 160
SCALE IN FEET



LOCATION MAP
Not To Scale

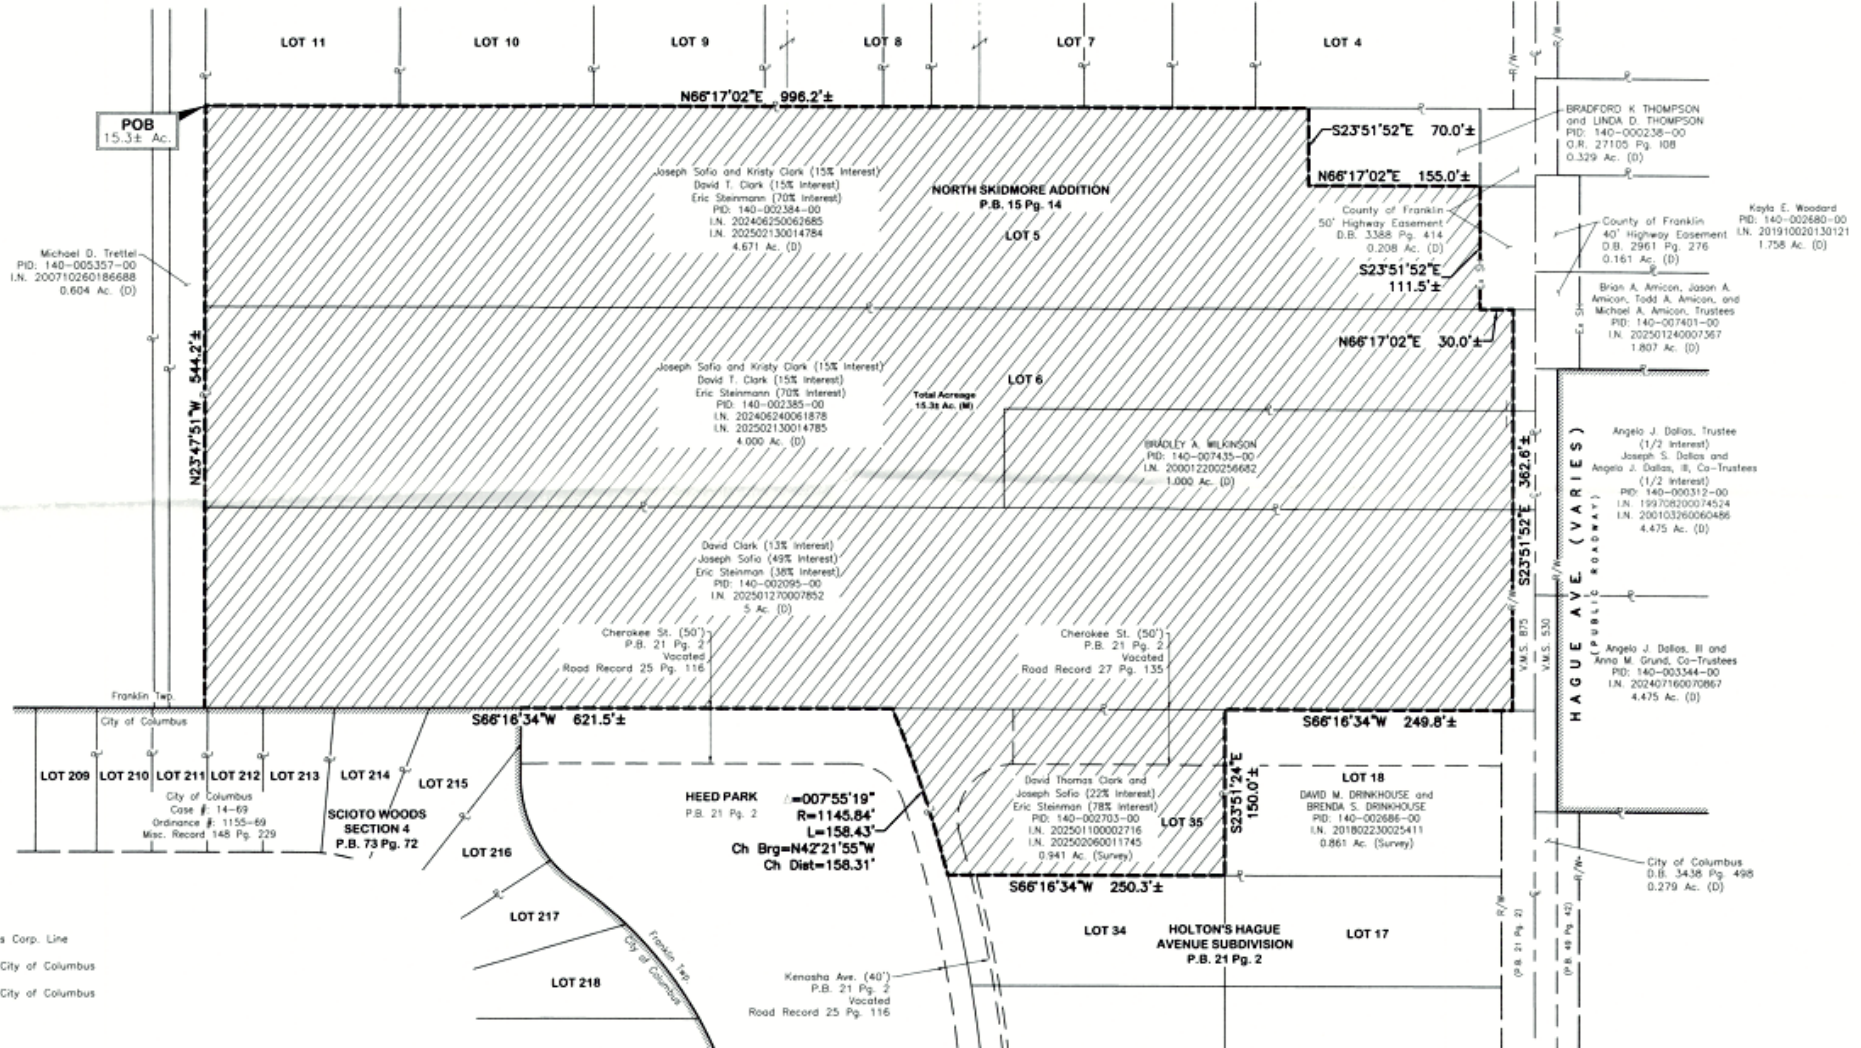

LEGEND

- Property Line
- Centerline of Roadway
- Right-of-Way
- Point of Beginning
- Existing City of Columbus Corp. Line
- Proposed Annexation to City of Columbus
- Proposed Annexation to City of Columbus

NOTE

Total perimeter of annexation is 3711.5± feet, of which 285.5± feet is contiguous with the City of Columbus by Case Number 14-69 (Ordinance Number 1155-69, City of Columbus, Misc. Record 148, Pg. 229) giving 7.7% border continuity.

This annexation does not create an island of unincorporated areas within the limits of the area to be annexed.

This exhibit is for annexation purposes only and is not to be used for transfer.

E. P. FERRIS
ASSOCIATES
INC.
Consulting Civil Engineers and Surveyors

2130 QUARRY TRAILS DR. 2ND FLOOR
COLUMBUS, OHIO 43228
(614) 299-2999
(614) 299-2992 (Fax)
www.EPFERRIS.com



BY: *Garrett Brown* 9/29/25
Garrett C. Brown, P.S., E.L.
Registered Surveyor No. 8797

DRWN BY: BAP CHK BY: GGB DATE: 2025-09-26
1312.001