



Evans, Mechwart, Hambleton & Tilton, Inc.  
 Engineers • Surveyors • Planners • Scientists  
 5500 New Albany Road, Columbus, OH 43054  
 Phone: 614.775.4500 Toll Free: 888.775.3648

emht.com

# RELEASE OF EASEMENT

SURVEY NUMBER 1393


VIRGINIA MILITARY DISTRICT

CITY OF COLUMBUS, COUNTY OF FRANKLIN, STATE OF OHIO

Date: May 22, 2019

Scale: 1" = 50'


Job No: 2018-1181

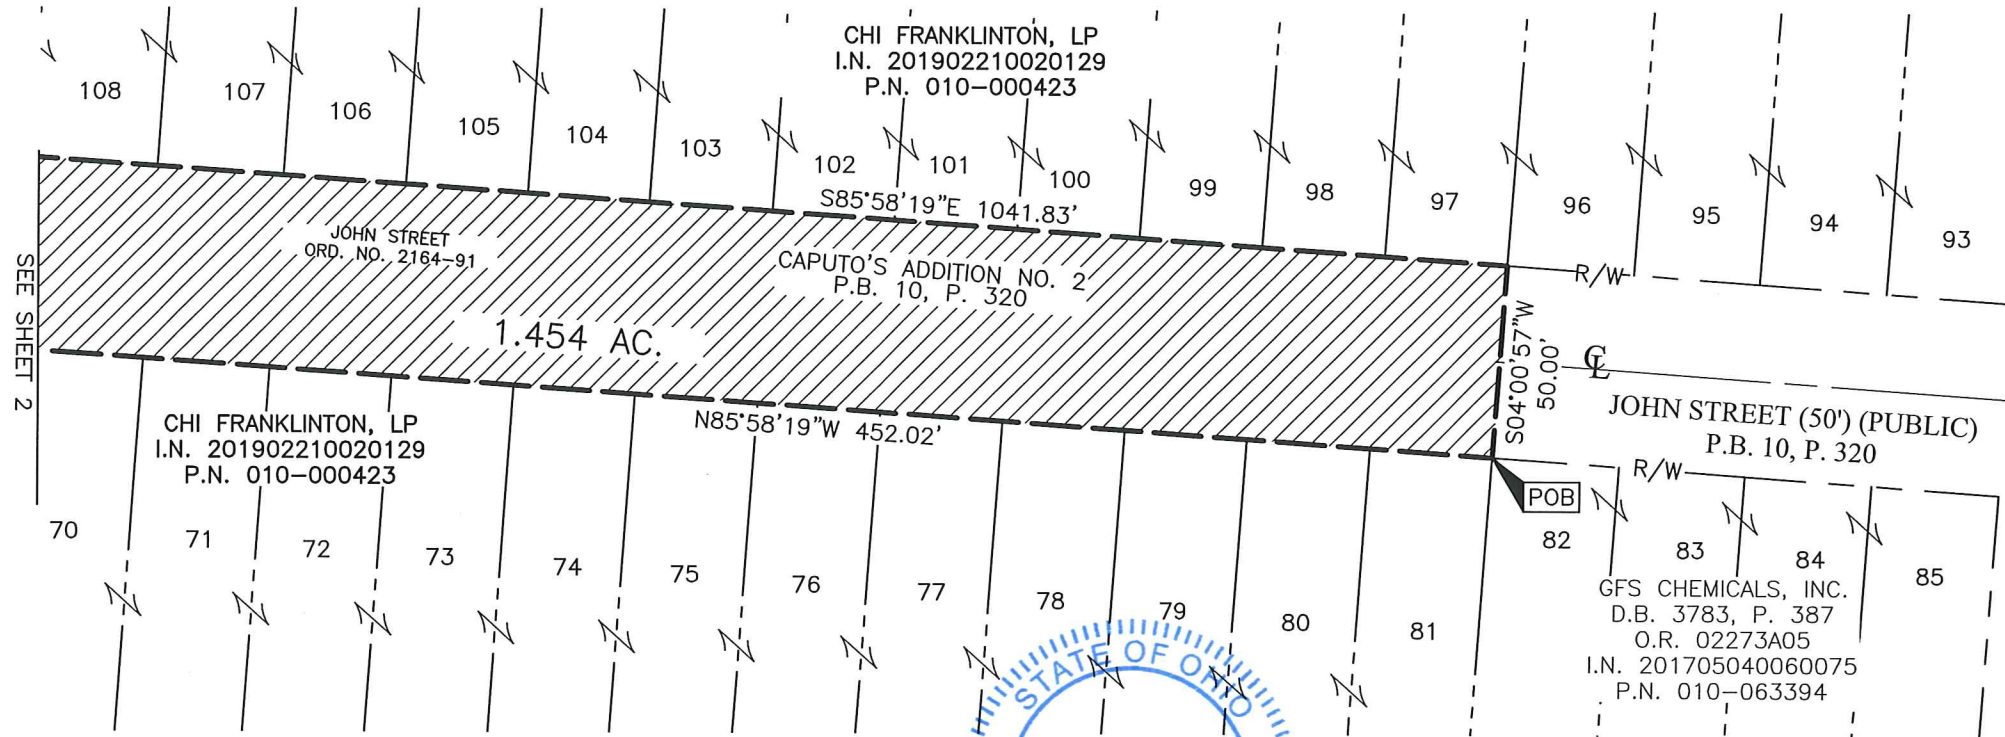

SEE SHEET 2



GRAPHIC SCALE (in feet)

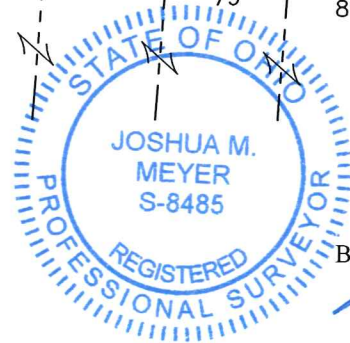

By Joshua M. Meyer  
 Professional Surveyor No. 8485

Date 5-22-2019



Evans, Mechwart, Hambleton & Tilton, Inc.  
 Engineers • Surveyors • Planners • Scientists  
 5500 New Albany Road, Columbus, OH 43054  
 Phone: 614.775.4500 Toll Free: 888.775.3648  
 emht.com

# RELEASE OF EASEMENT

SURVEY NUMBER 1393

VIRGINIA MILITARY DISTRICT

CITY OF COLUMBUS, COUNTY OF FRANKLIN, STATE OF OHIO


Date: May 22, 2019

Scale: 1" = 50'

Job No: 2018-1181

\* Now known as  
 CSX Transportation,  
 Inc., successor by  
 merger, I.N.  
 200507210144733  
 and I.N.  
 200507210144738  
 (more fully defined  
 by I.N.

200711080194030)  
 \*\* Now known as  
 CSX Transportation,  
 Inc., successor by  
 merger, whose  
 merger documents  
 have been  
 summarized and  
 recorded as Official  
 Record 132756 A14  
 and Official Record  
 132756 B14  
 subsequently  
 re-recorded as  
 Official Record  
 13283 G13,  
 originally  
 partitioned to  
 railroad right-of-way  
 in Deed Book 325,  
 Page 1.

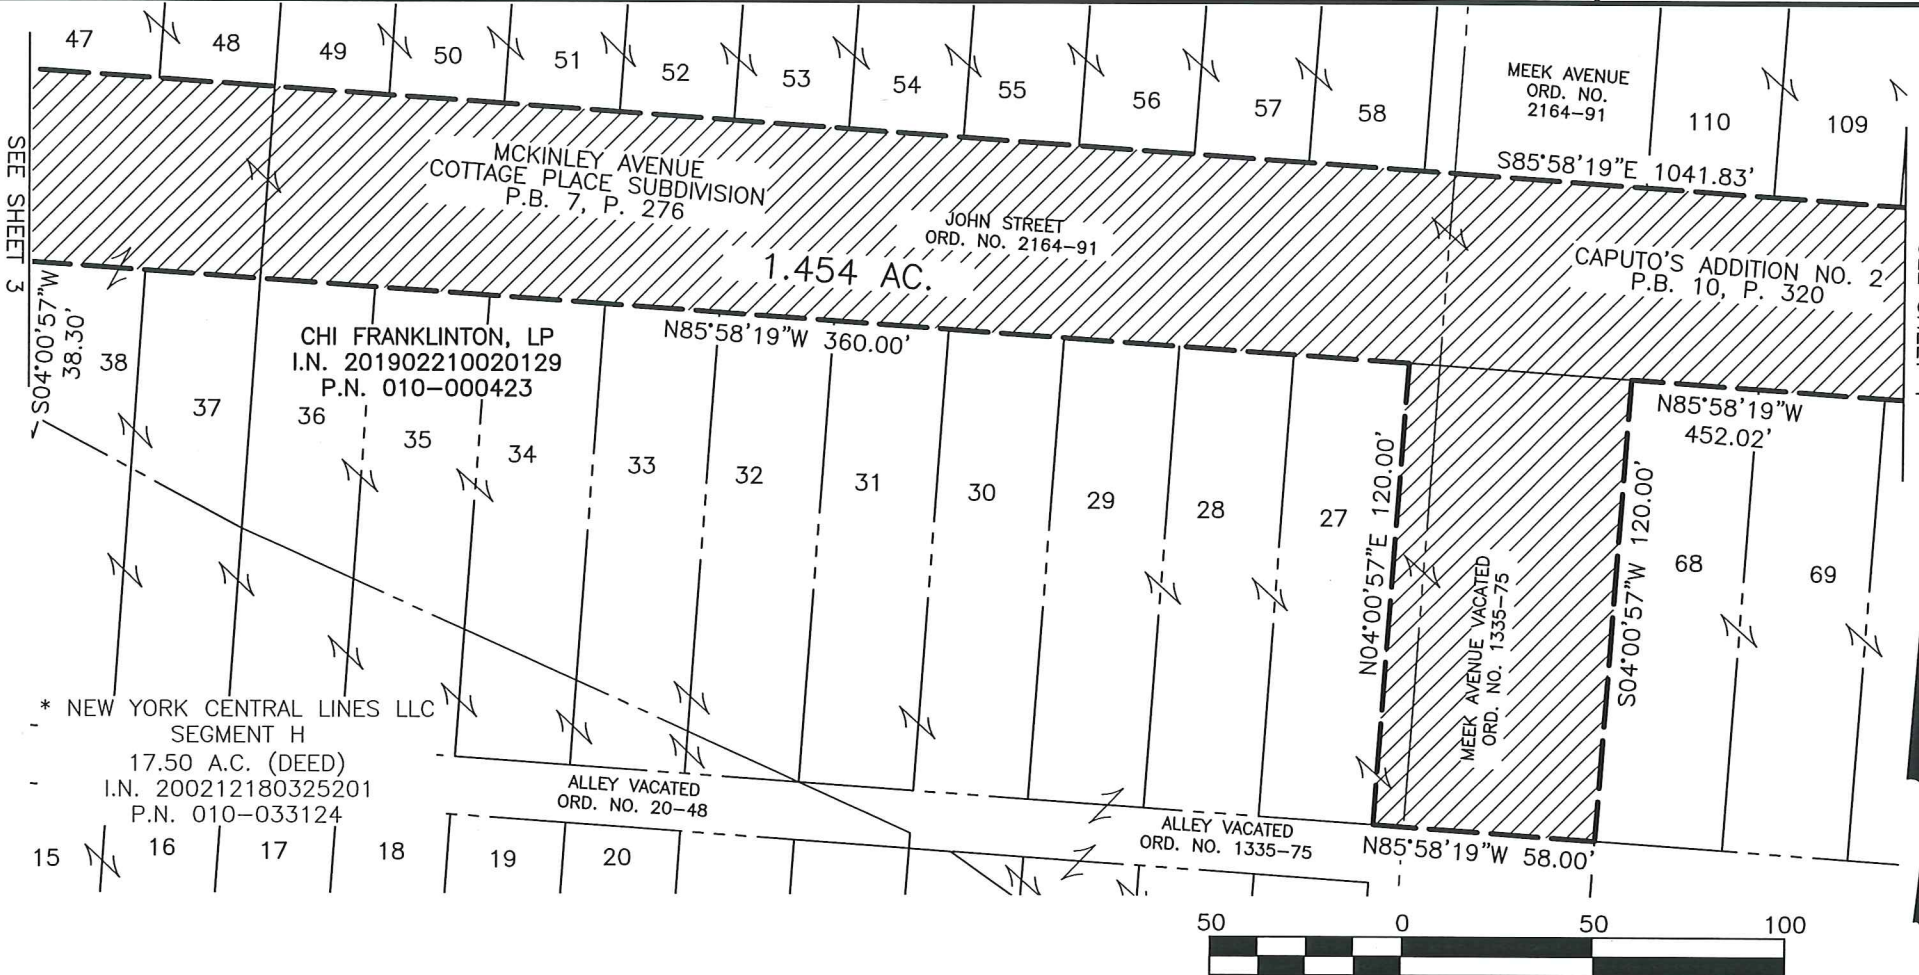





Evans, Mechwart, Hambleton & Tilton, Inc.  
 Engineers • Surveyors • Planners • Scientists  
 5500 New Albany Road, Columbus, OH 43054  
 Phone: 614.775.4500 Toll Free: 888.775.3648  
 emht.com

# RELEASE OF EASEMENT

## SURVEY NUMBER 1393


### VIRGINIA MILITARY DISTRICT

#### CITY OF COLUMBUS, COUNTY OF FRANKLIN, STATE OF OHIO

Date: May 22, 2019  
 Scale: 1" = 50'  
 Job No: 2018-1181



\* Now known as CSX  
 Transportation, Inc., successor by  
 merger, I.N. 200507210144733  
 and I.N. 200507210144738 (more  
 fully defined by I.N.  
 200711080194030)  
 \*\* Now known as CSX  
 Transportation, Inc., successor by  
 merger, whose merger documents  
 have been summarized and  
 recorded as Official Record  
 132756 A14 and Official Record  
 132756 B14 subsequently  
 re-recorded as Official Record  
 13283 G13, originally partitioned  
 to railroad right-of-way in Deed  
 Book 325, Page 1.

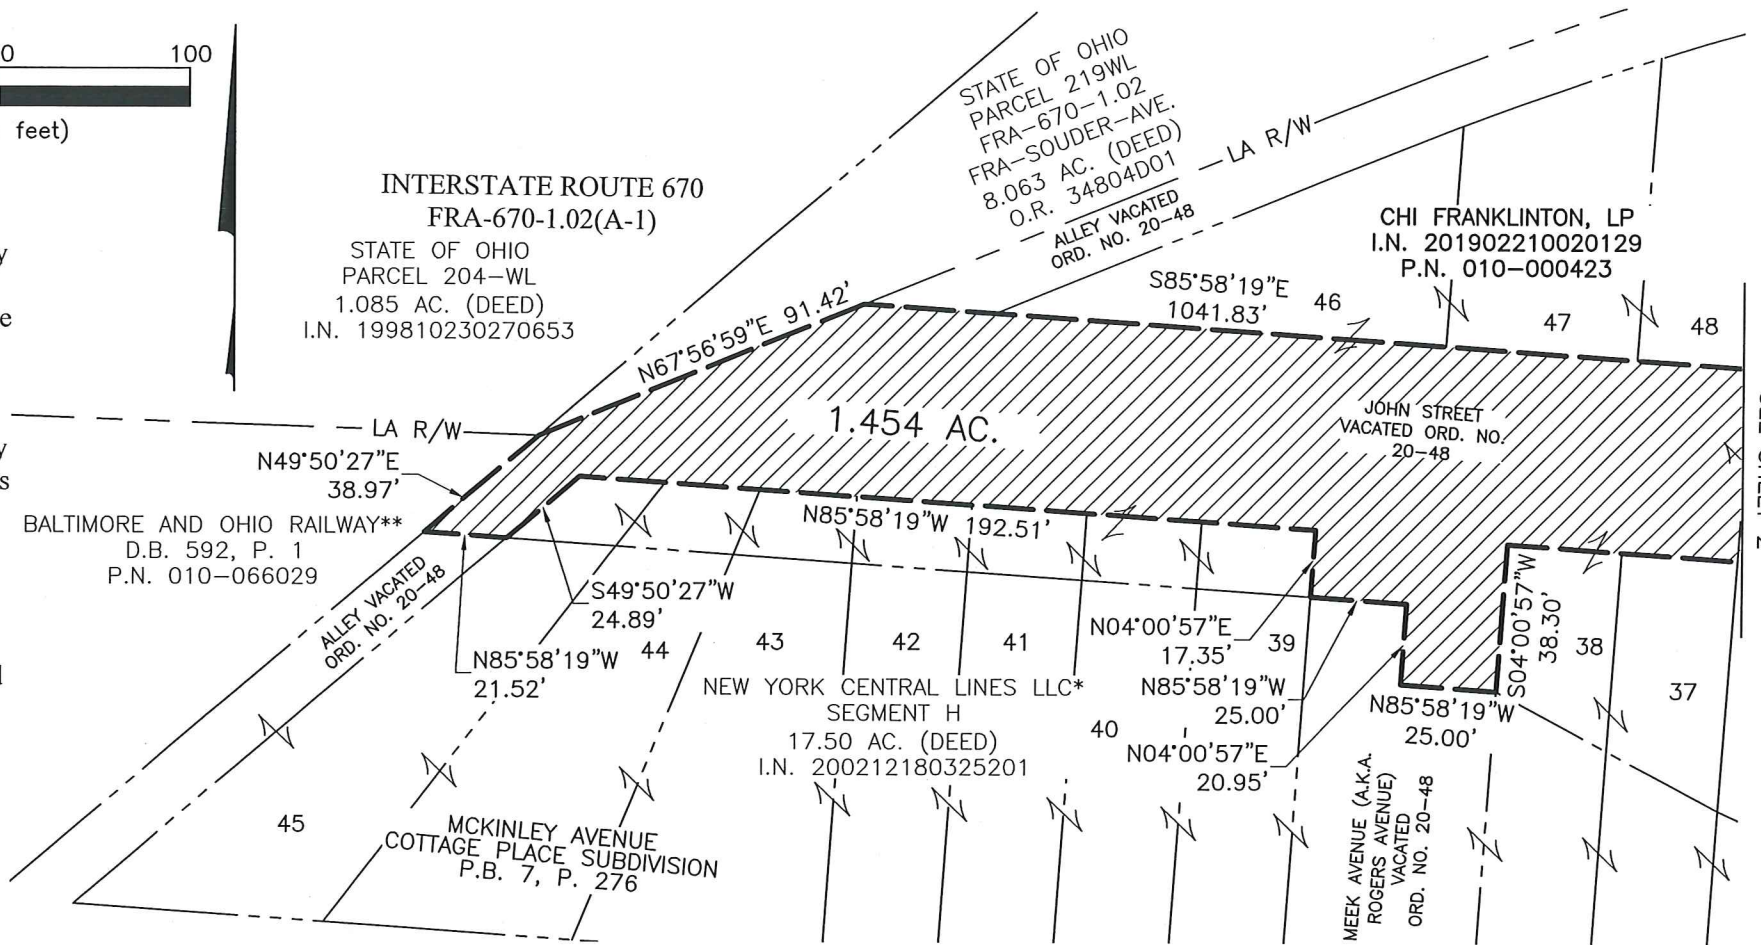

SEE SHEET 2