
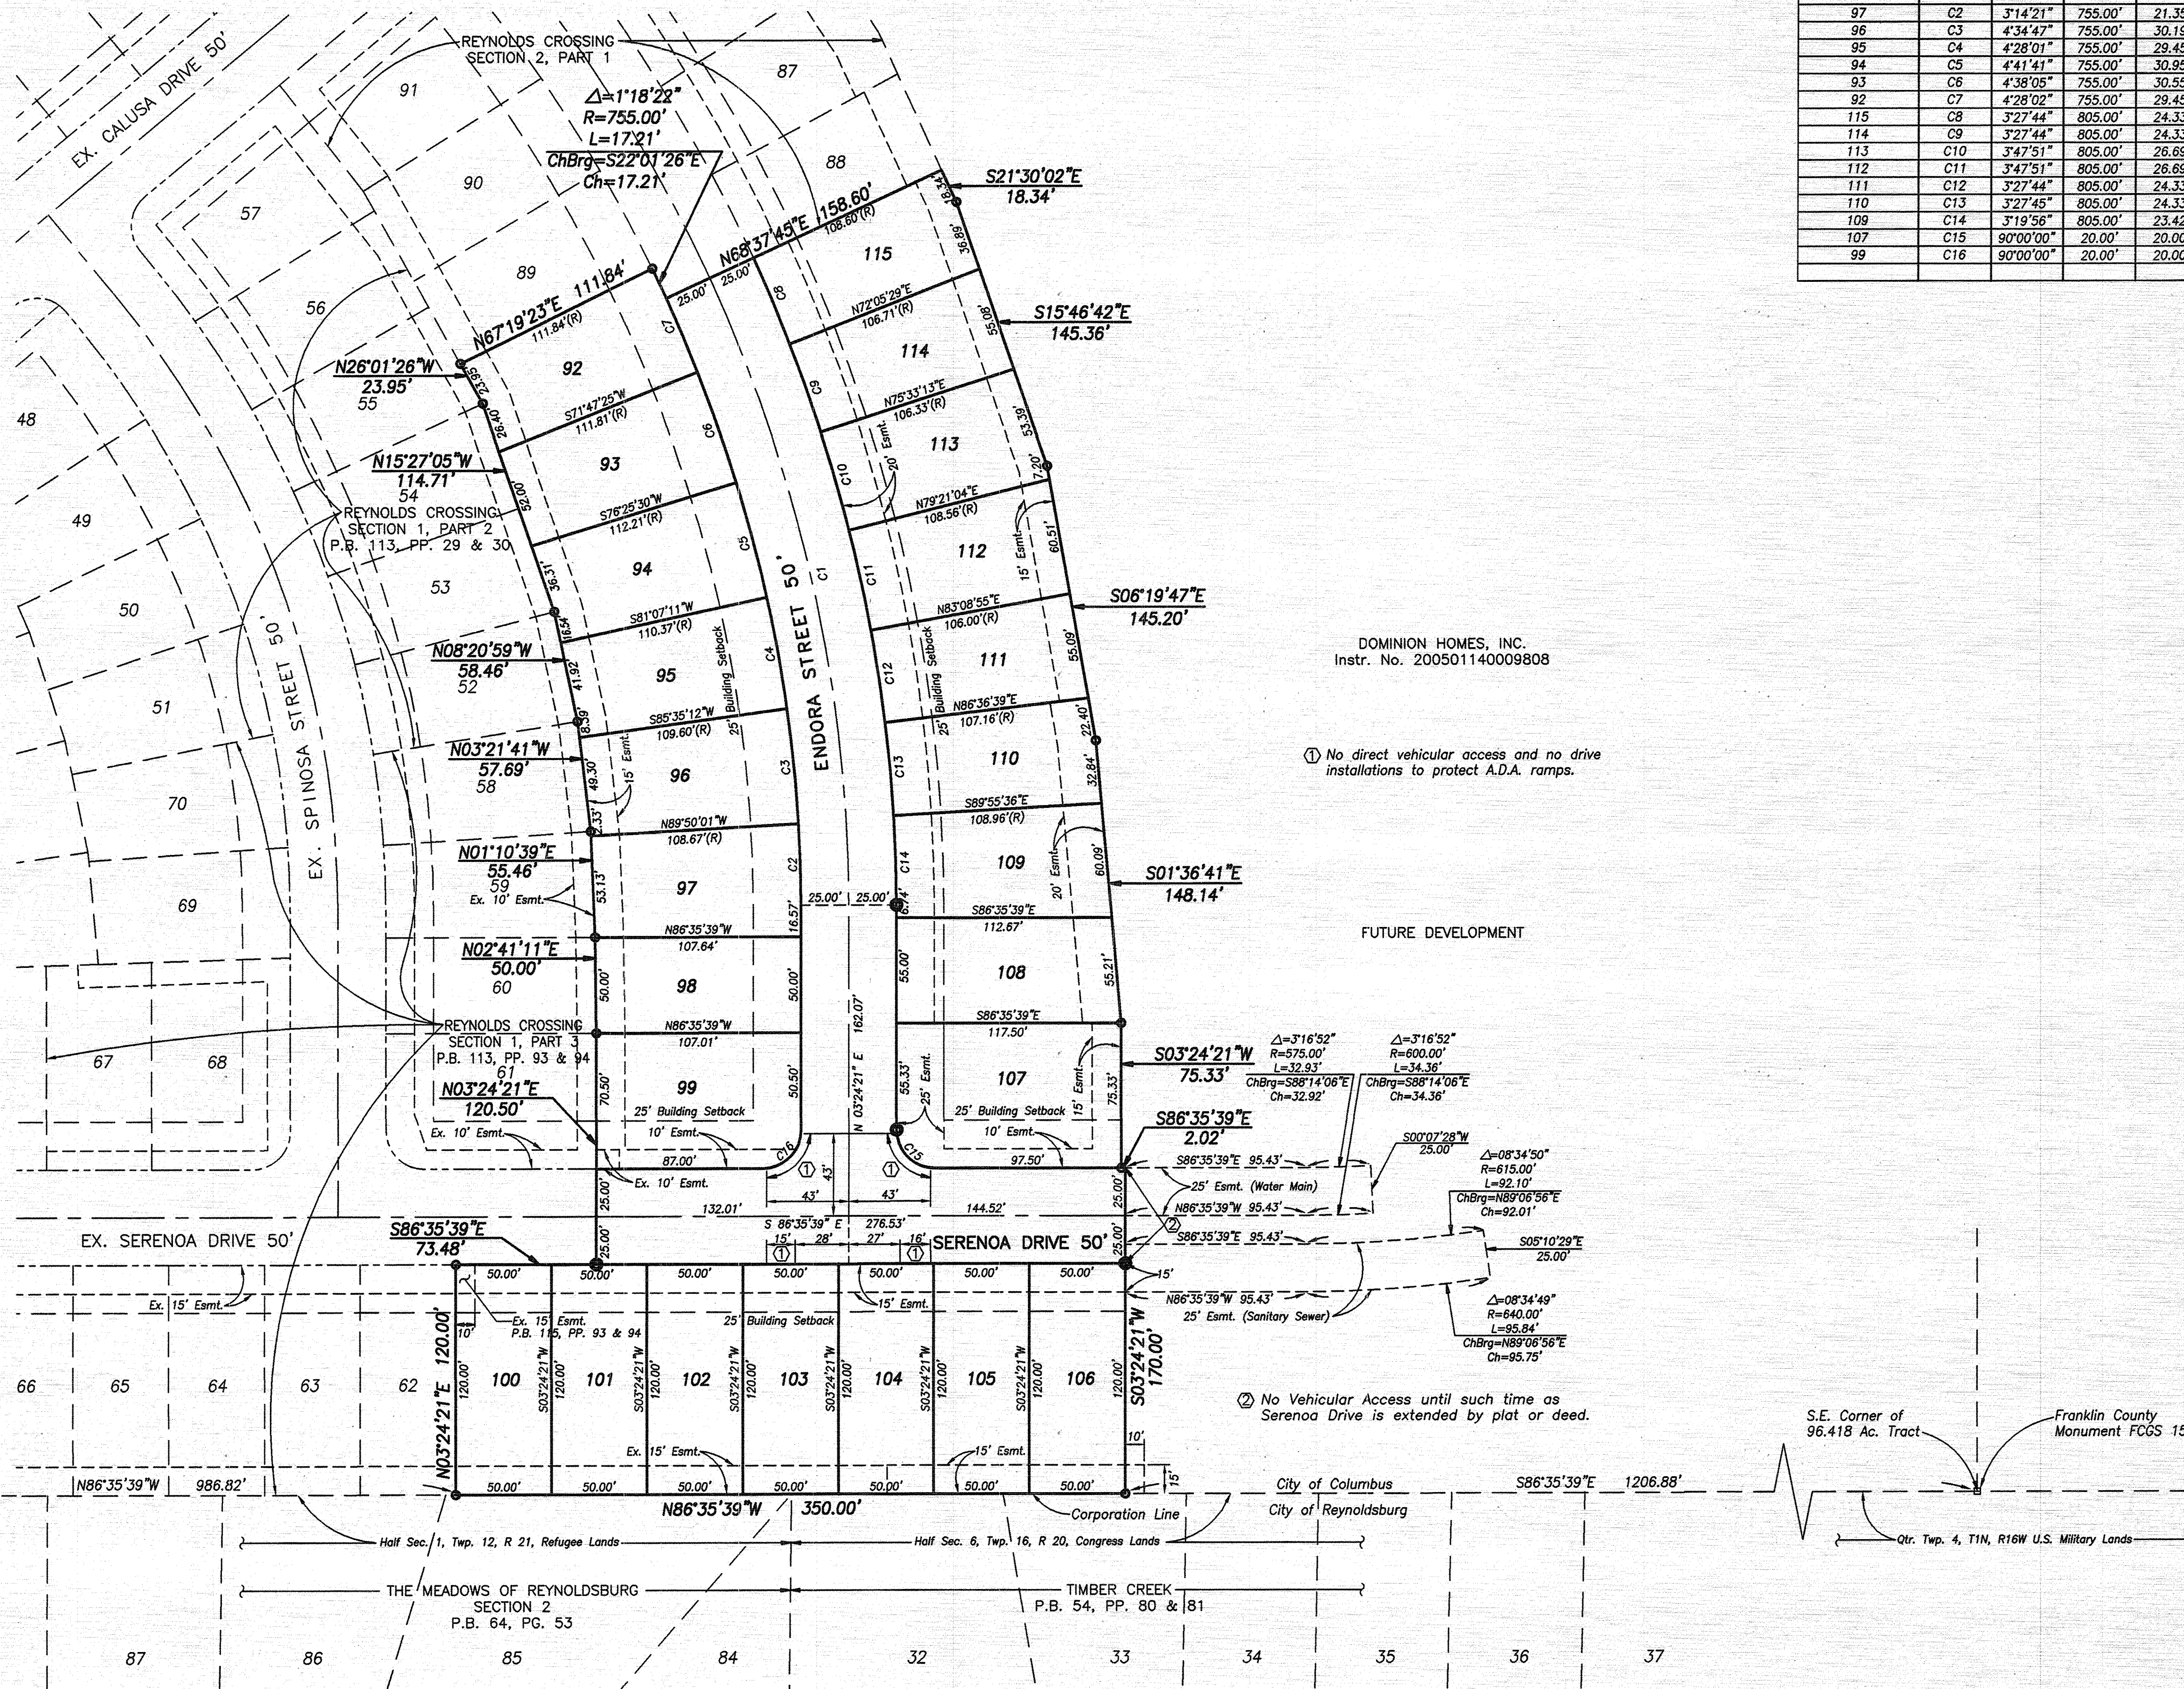


# REYNOLDS CROSSING SECTION 2 PART 2

SHEET 2 OF 2 SHEETS

CURVE TABLE						
C/L DATA	CURVE	DELTA	RADIUS	TANGENT	LENGTH	CHORD BRG
Endora Street	C1	24°46'35"	780.00'	171.33'	337.30'	334.67' N08°58'57"W

CURVE TABLE						
LOT NUMBER	CURVE	DELTA	RADIUS	TANGENT	LENGTH	CHORD BRG
97	C2	3°14'21"	755.00'	21.35'	42.69'	42.68' N01°47'10"E
96	C3	4°34'47"	755.00'	30.19'	60.35'	60.33' N02°07'25"W
95	C4	4°28'01"	755.00'	29.45'	58.86'	58.85' N06°38'48"W
94	C5	4°41'41"	755.00'	30.95'	61.86'	61.85' N11°13'39"W
93	C6	4°38'05"	755.00'	30.55'	61.07'	61.06' N15°53'32"W
92	C7	4°28'02"	755.00'	29.45'	58.87'	58.85' N20°26'36"W
115	C8	3°27'44"	805.00'	24.33'	48.64'	48.63' N19°38'23"W
114	C9	3°27'44"	805.00'	24.33'	48.64'	48.64' N16°10'39"W
113	C10	3°47'51"	805.00'	26.69'	53.35'	53.34' N12°32'51"W
112	C11	3°47'51"	805.00'	26.69'	53.35'	53.34' N08°45'01"W
111	C12	3°27'44"	805.00'	24.33'	48.64'	48.64' N05°07'13"W
110	C13	3°27'45"	805.00'	24.33'	48.65'	48.64' N01°39'28"W
109	C14	3°19'56"	805.00'	23.42'	46.82'	46.81' N01°44'23"E
107	C15	90°00'00"	20.00'	20.00'	31.42'	28.28' S41°35'39"E
99	C16	90°00'00"	20.00'	20.00'	31.42'	28.28' N48°24'21"E

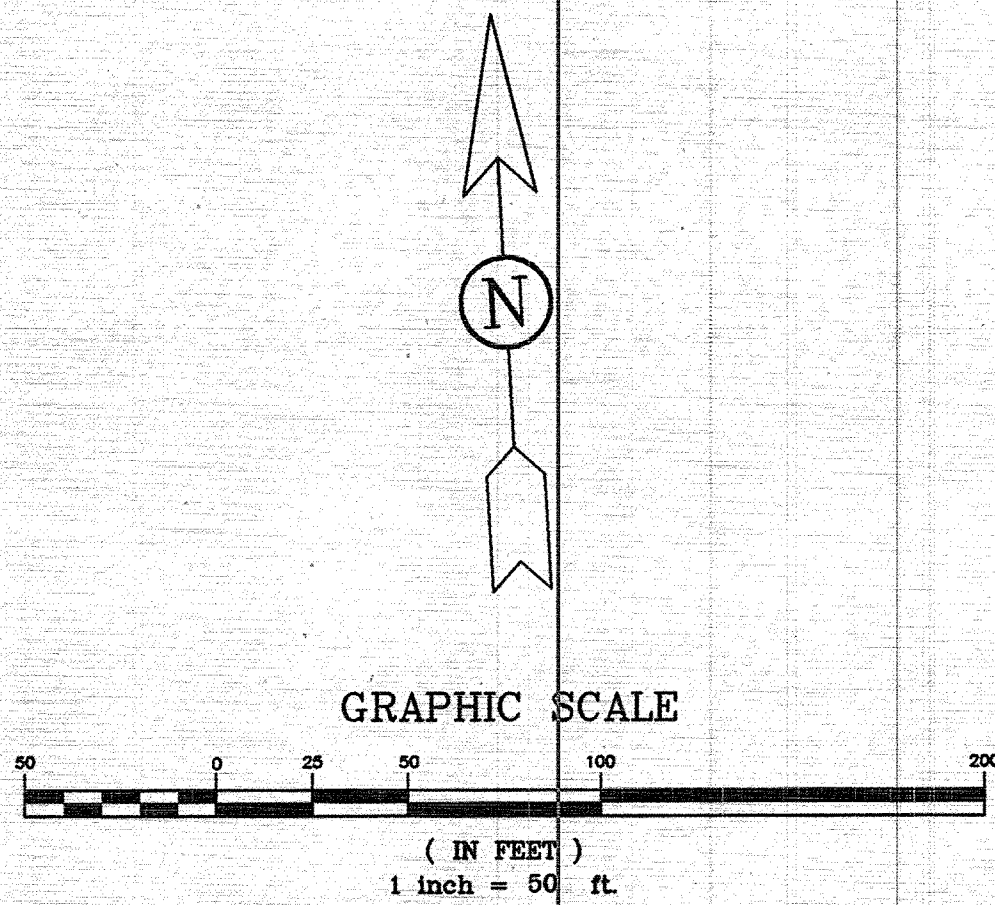

DOMINION HOMES, INC.  
Instr. No. 200501140009808

1 No direct vehicular access and no drive installations to protect A.D.A. ramps.

FUTURE DEVELOPMENT

2 No Vehicular Access until such time as Serenoa Drive is extended by plat or deed.

S.E. Corner of 96.418 Ac. Tract  
Franklin County Monument FCGS 1508

H:\Dwg 10\106910\Final Plat\10690-Plat 2-1.dwg 8/7/2012 10:04:10 AM EDT

**BAUER, DAVIDSON & MERCHANT, INC.**  
Consulting Engineers  
255 Green Meadows Drive S.  
Lewis Center, Ohio 43035  
(614) 846-3393