


The POWER PARK Zoning Landscape Plan

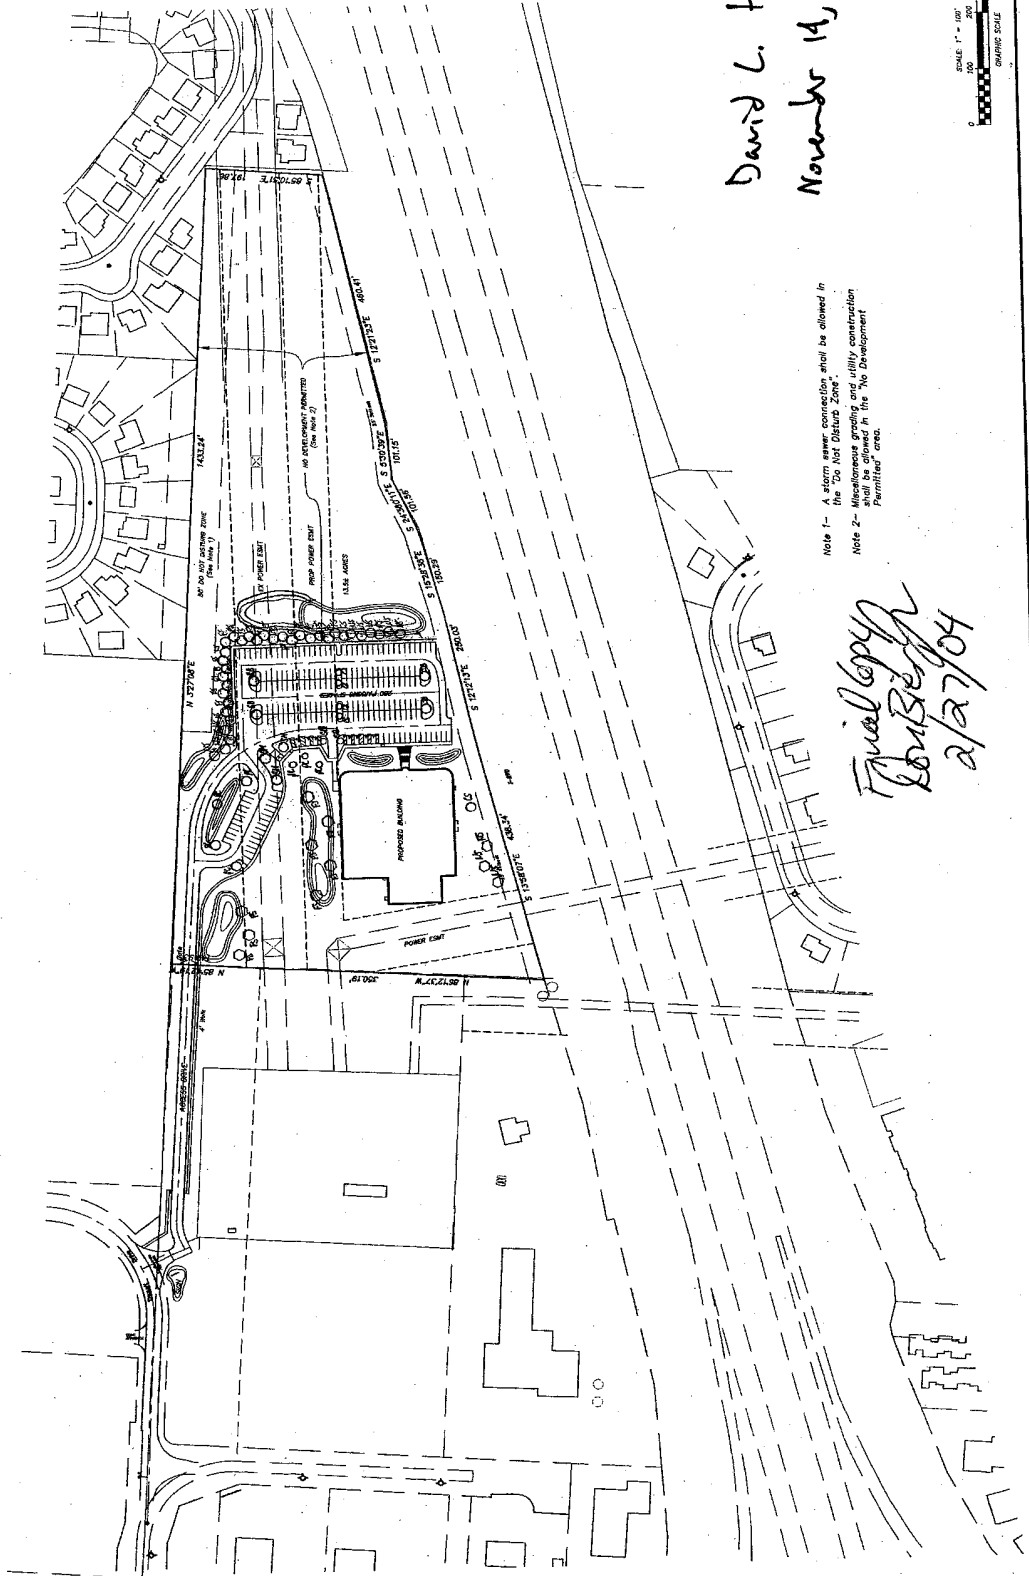

Note 1- A storm sewer connection shall be allowed in the "No Disturb Zone".

Note 2- Miscellaneous grading and utility construction shall be allowed in the "No Development Permitted" area.