


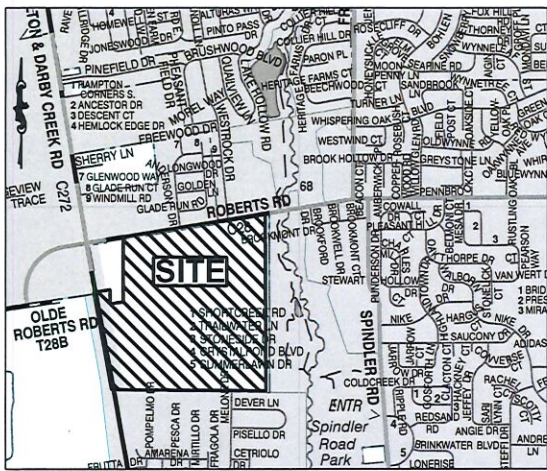


Location Map - NTS

- A** Ryan C. Sykes
I.N. 202403070022976
2.659 Ac.
APN: 200-003695
- B** Roy Richard Rowe
I.N. 201501130004988
0.511 Ac.
APN: 200-001848
- C** Gary L. Hamm &
Mary A. Hamm
O.R. 7853B07
Orig. 5.072 Ac.
APN: 200-000291
- D** James W. Rice
I.N. 201506300087851
2.552 Ac.
APN: 200-000706

150.5± ACRE ANNEXATION FROM THE TOWNSHIP OF NORWICH TO THE CITY OF COLUMBUS

Township of Norwich, Franklin County, Ohio
V.M.S. 6542, 6616 & 6642

- E** City of Hilliard, Ohio
I.N. 201012200172873
0.886 Ac.
- F** City of Columbus
O.R. 26939J01
0.351 Ac.
- G** City of Columbus, Ohio
O.R. 31121G04
0.983 Ac.

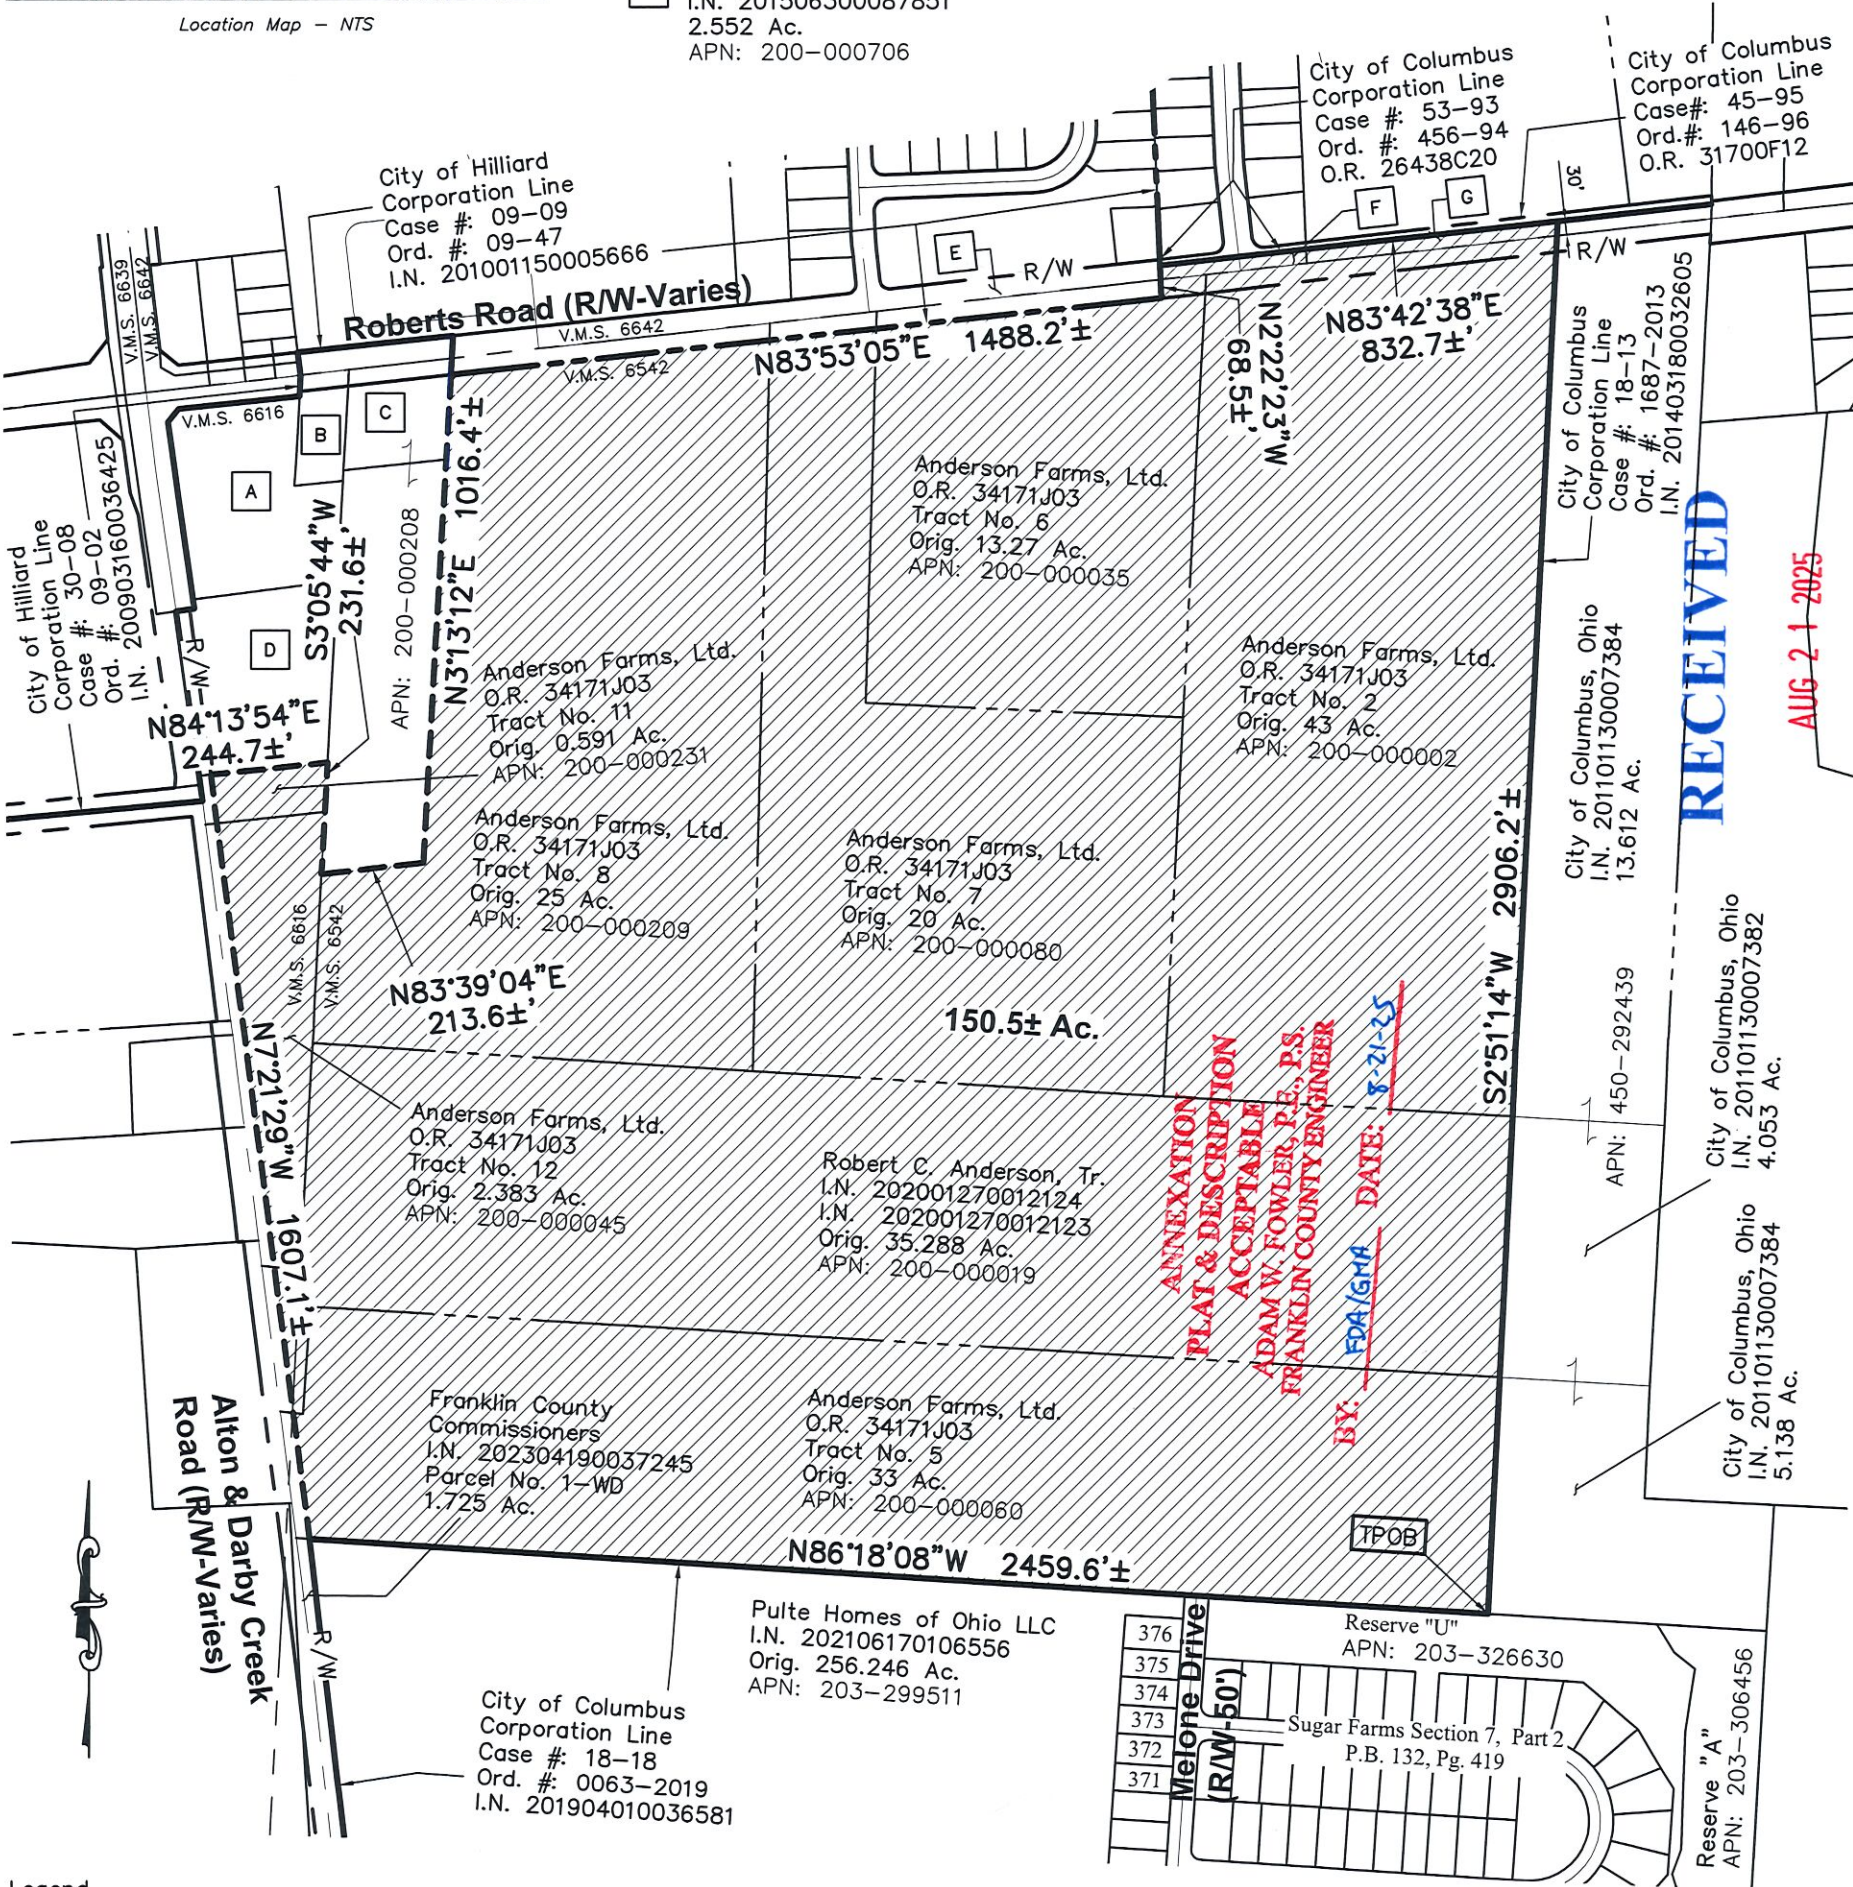

Legend

- M** O.D.O.T. Monument
- M** Franklin County Monument
- Area to be Annexed**
- Existing City of Hilliard Corp Line
- Existing City of Columbus Corp Line
- Proposed City of Columbus Corp Line

GRAPHIC SCALE



1 inch = 400 feet



Douglas R. Hock P.S. 7661

Date:

Advanced Civil Design, Inc
781 Science Boulevard,
Suite 100
Gahanna, OH 43230
Phone 614-428-7750

Job No.: 25-0326-128
Date: 07/11/25

This exhibit is based on information obtained from the Franklin County Auditor's, from the Franklin County Recorder's Office and is not intended for the transfer of real property.

Length of Contiguity: ±6,198 feet
Total Length of Perimeter: ±11,069 feet
Percentage of Contiguity : ±56.0%

No islands of township property are created by this annexation.

RECEIVED

AUG 21 2025

FRANKLIN COUNTY ENGINEER
ADAM W. FOWLER, P.E., P.S.