


**VACATION OF PLATTED EASEMENTS IN LOTS 1, 2, 3, 4 & 16
IN TRABUE SUBDIVISION, BOOK 51 PAGE 23,
IN THE CITY OF COLUMBUS, FRANKLIN COUNTY, OHIO**

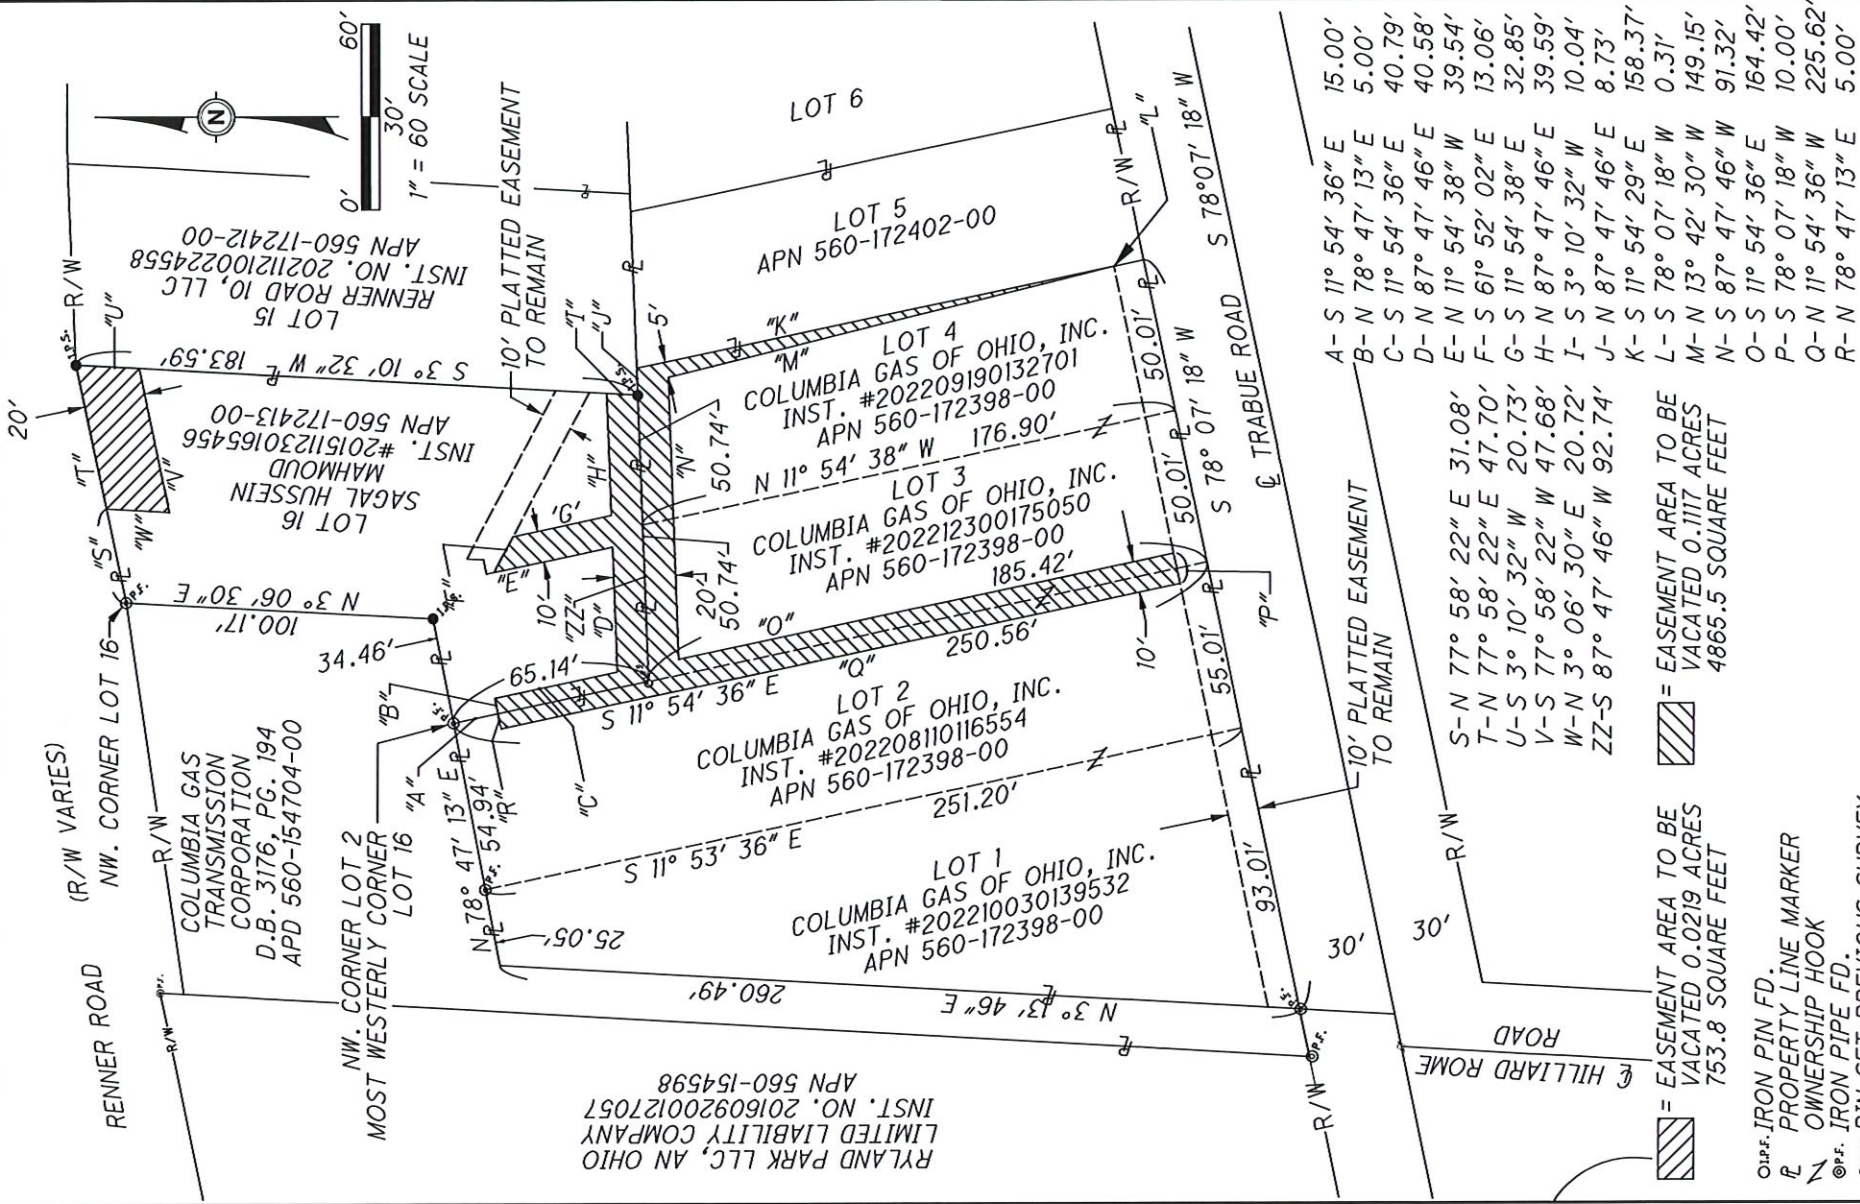

PRELIMINARY FOR REVIEW
REVISED JAN 21, 2025

● I.P.S. PIN SET PREVIOUS SURVEY

Kevin Canavan FEB. 3, 2025

KEVIN CANAVAN P.S. #7448
1168 N. MAIN ST.
KLEINFELDER INC.

COLUMBIA GAS JO# 24-0103091-00
DRAWN: KCC CHECKED: JB
AND TO BE USED FOR ANGULAR PURPOSES. BOWLING GREEN, OH 43402 JOB NO.: 20234987 PAGE: 1 OF 1