
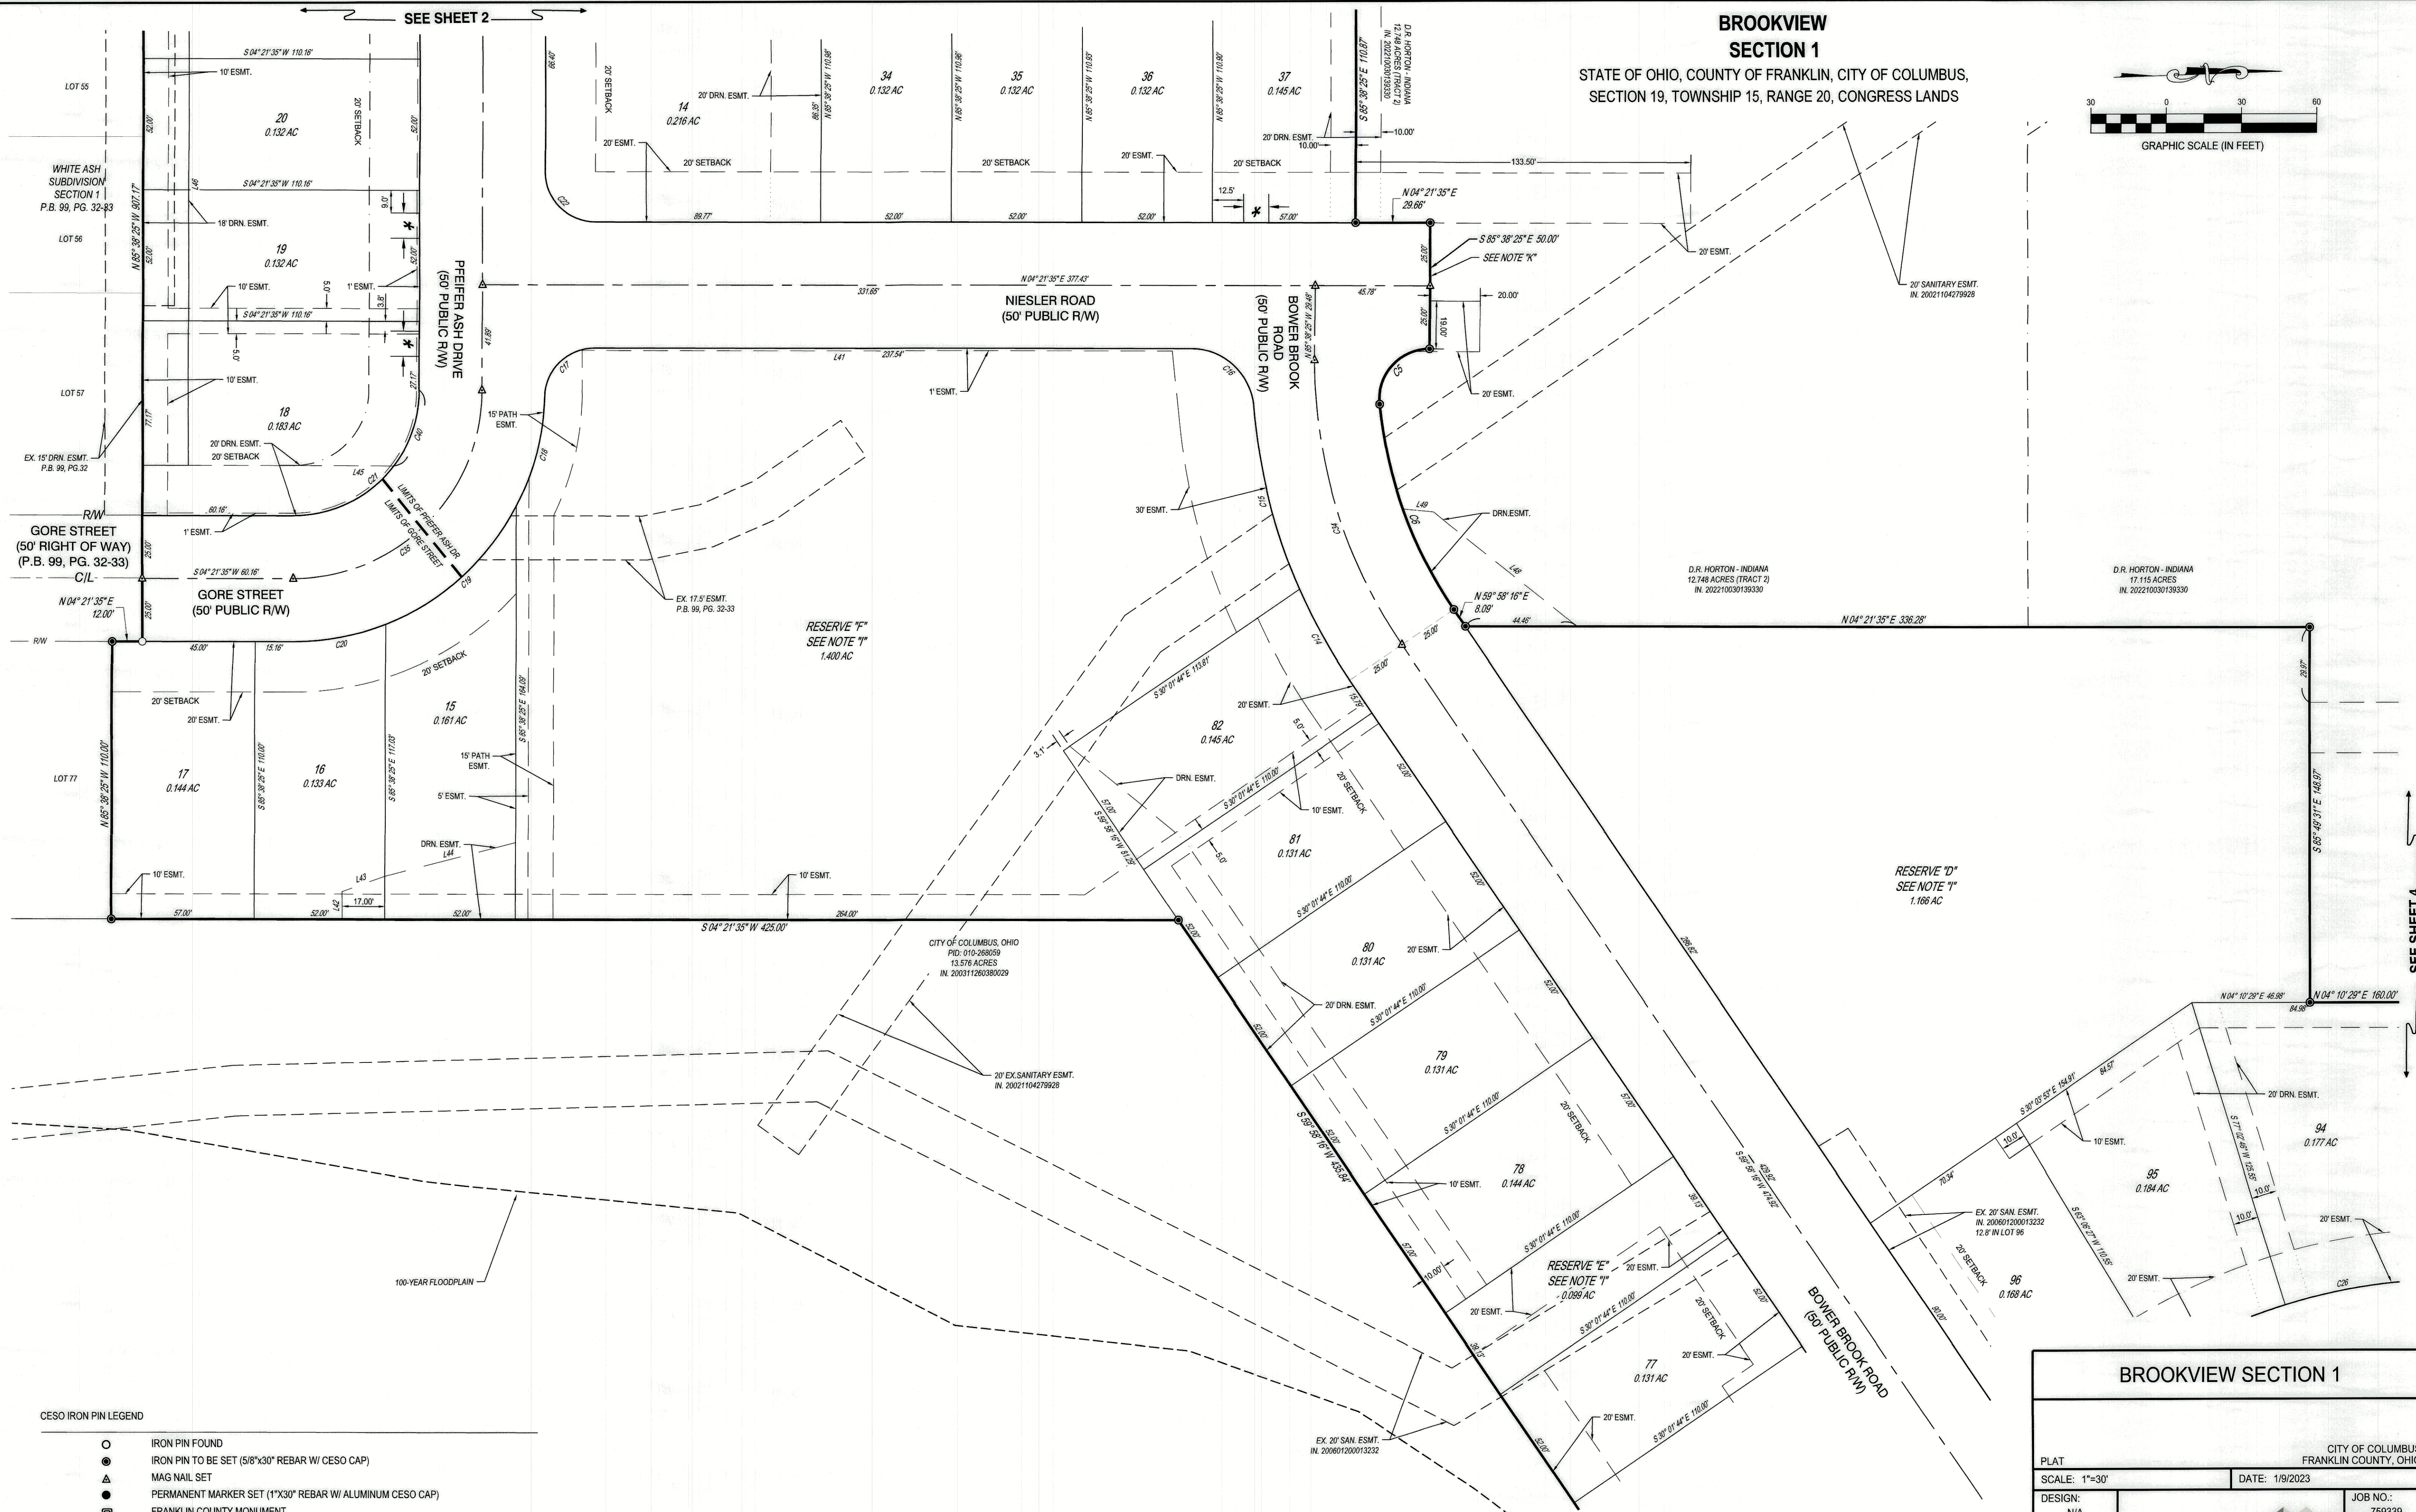


BROOKVIEW SECTION 1
 STATE OF OHIO, COUNTY OF FRANKLIN, CITY OF COLUMBUS,
 SECTION 19, TOWNSHIP 15, RANGE 20, CONGRESS LANDS

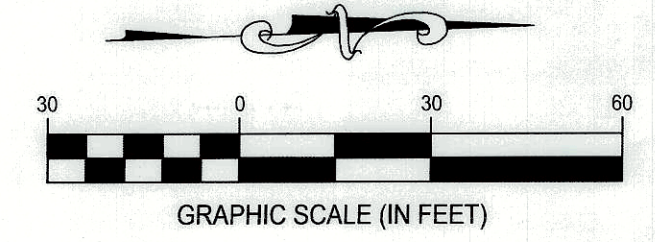

100-YEAR FLOODPLAIN

RESERVE "F"
SEE NOTE "I"
1.400 AC

RESERVE "D"
SEE NOTE "I"
1.166 AC

RESERVE "E"
SEE NOTE "I"
0.089 AC

- CESO IRON PIN LEGEND**
- IRON PIN FOUND
 - IRON PIN TO BE SET (5/8"x30" REBAR W/ CESO CAP)
 - ▲ MAG NAIL SET
 - ▲ PERMANENT MARKER SET (1"x30" REBAR W/ ALUMINUM CESO CAP)
 - FRANKLIN COUNTY MONUMENT
 - * NO VEHICULAR ACCESS (SEE NOTE "L")

BROOKVIEW SECTION 1	
CITY OF COLUMBUS FRANKLIN COUNTY, OHIO	
PLAT	
SCALE: 1"=30'	DATE: 1/9/2023
DESIGN: N/A	JOB NO.: 759339
DRAWN: ADB	SHEET NO.: 3 OF 5
CHECKED: ALB	