


Proposed City of Columbus Nature Trails

Concept Plan September 2018

Illustrative Plan

Total Acreage +/-10.5

- 1 Dajana Drive Connection
- 2 Existing Wetlands
- 3 Proposed Pollinator & Wildflower Area
- 4 Force Main Option A Location and Easement
- 5 Force Main Option B Location and Easement
- 6 Proposed Mulched path
- 7 Existing Wetlands to be enhanced with tree and shrub plantings
- 8 Invasive species in existing wetlands to be sprayed.

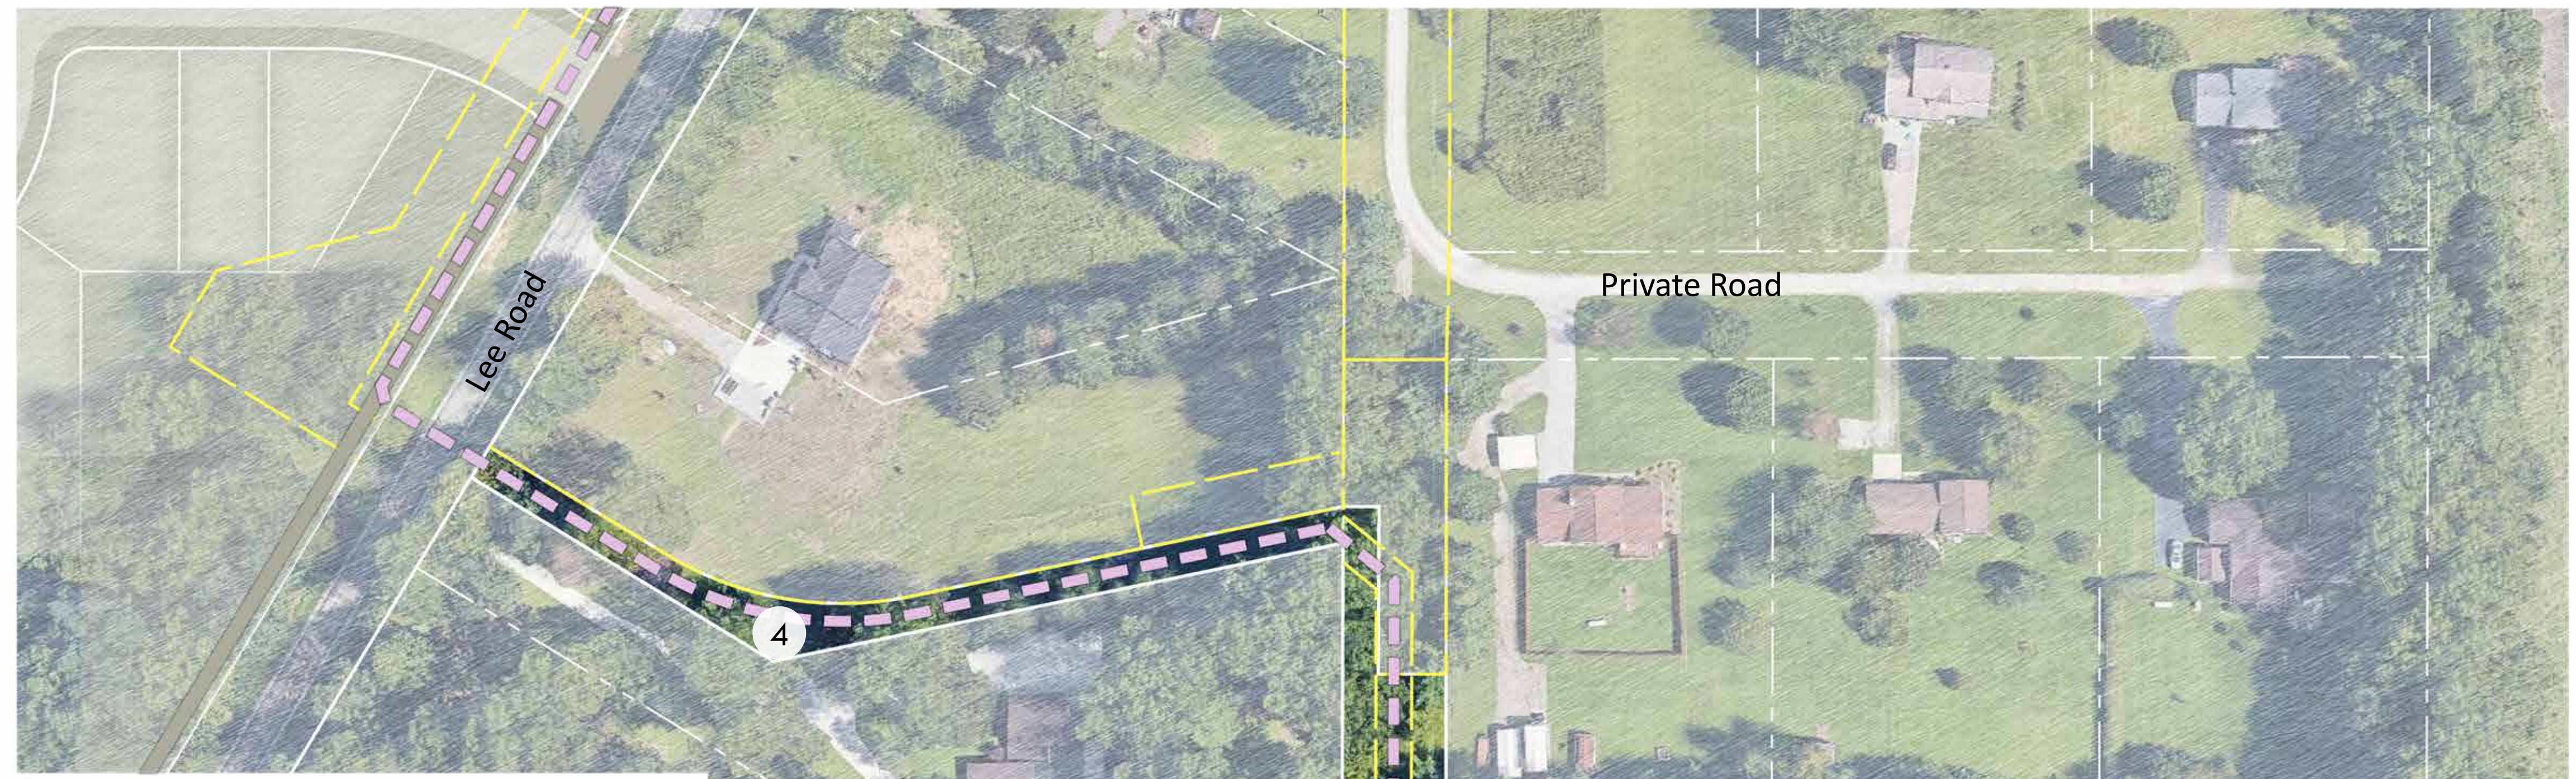

Proposed Tree and Shrub Planting Table:

Common Name	Botanical Name	Size	Quantity
Swamp White Oak	<i>Quercus bicolor</i>	#15	10
Pin Oak	<i>Quercus palustris</i>	#15	10
Sycamore	<i>Platanus occidentalis</i>	#15	10
Buttonbush	<i>Cephalanthus occidentalis</i>	#5	15
Gray Dogwood	<i>Cornus racemosa</i>	#5	15

Proposed Pollinator and Wildflower Mix: Ernst Conservation Seed Mix 153 or 179



Buttonbush



Gray Dogwood



Pollinator and Wildflower Mix



Swamp White Oak



Pin Oak



Sycamore

