


# SITE ENGINEERING, INC.

7453 EAST MAIN STREET  
REYNOLDSBURG, OHIO 43068  
PHONE: (614) 759-9900

FILE #3775  
DATE: 10-29-18


SITUATED IN THE STATE OF OHIO, COUNTY OF FRANKLIN, CITY OF COLUMBUS, LOCATED IN V.M.S. NO. 971 AND BEING PART OF A 10' WIDE ALLEY SHOWN ON THE RECORDED PLAT OF RAINBOW ADDITION OF RECORD IN P.B. 16, PG 63, RECORDER'S OFFICE, FRANKLIN COUNTY, OHIO.

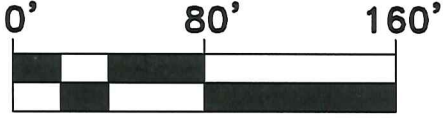

**GRAPHIC SCALE**  
1"=80'

**LEGEND**

- I.P. FD • Iron Pin Found
- I.P.S. O Iron Pin Set

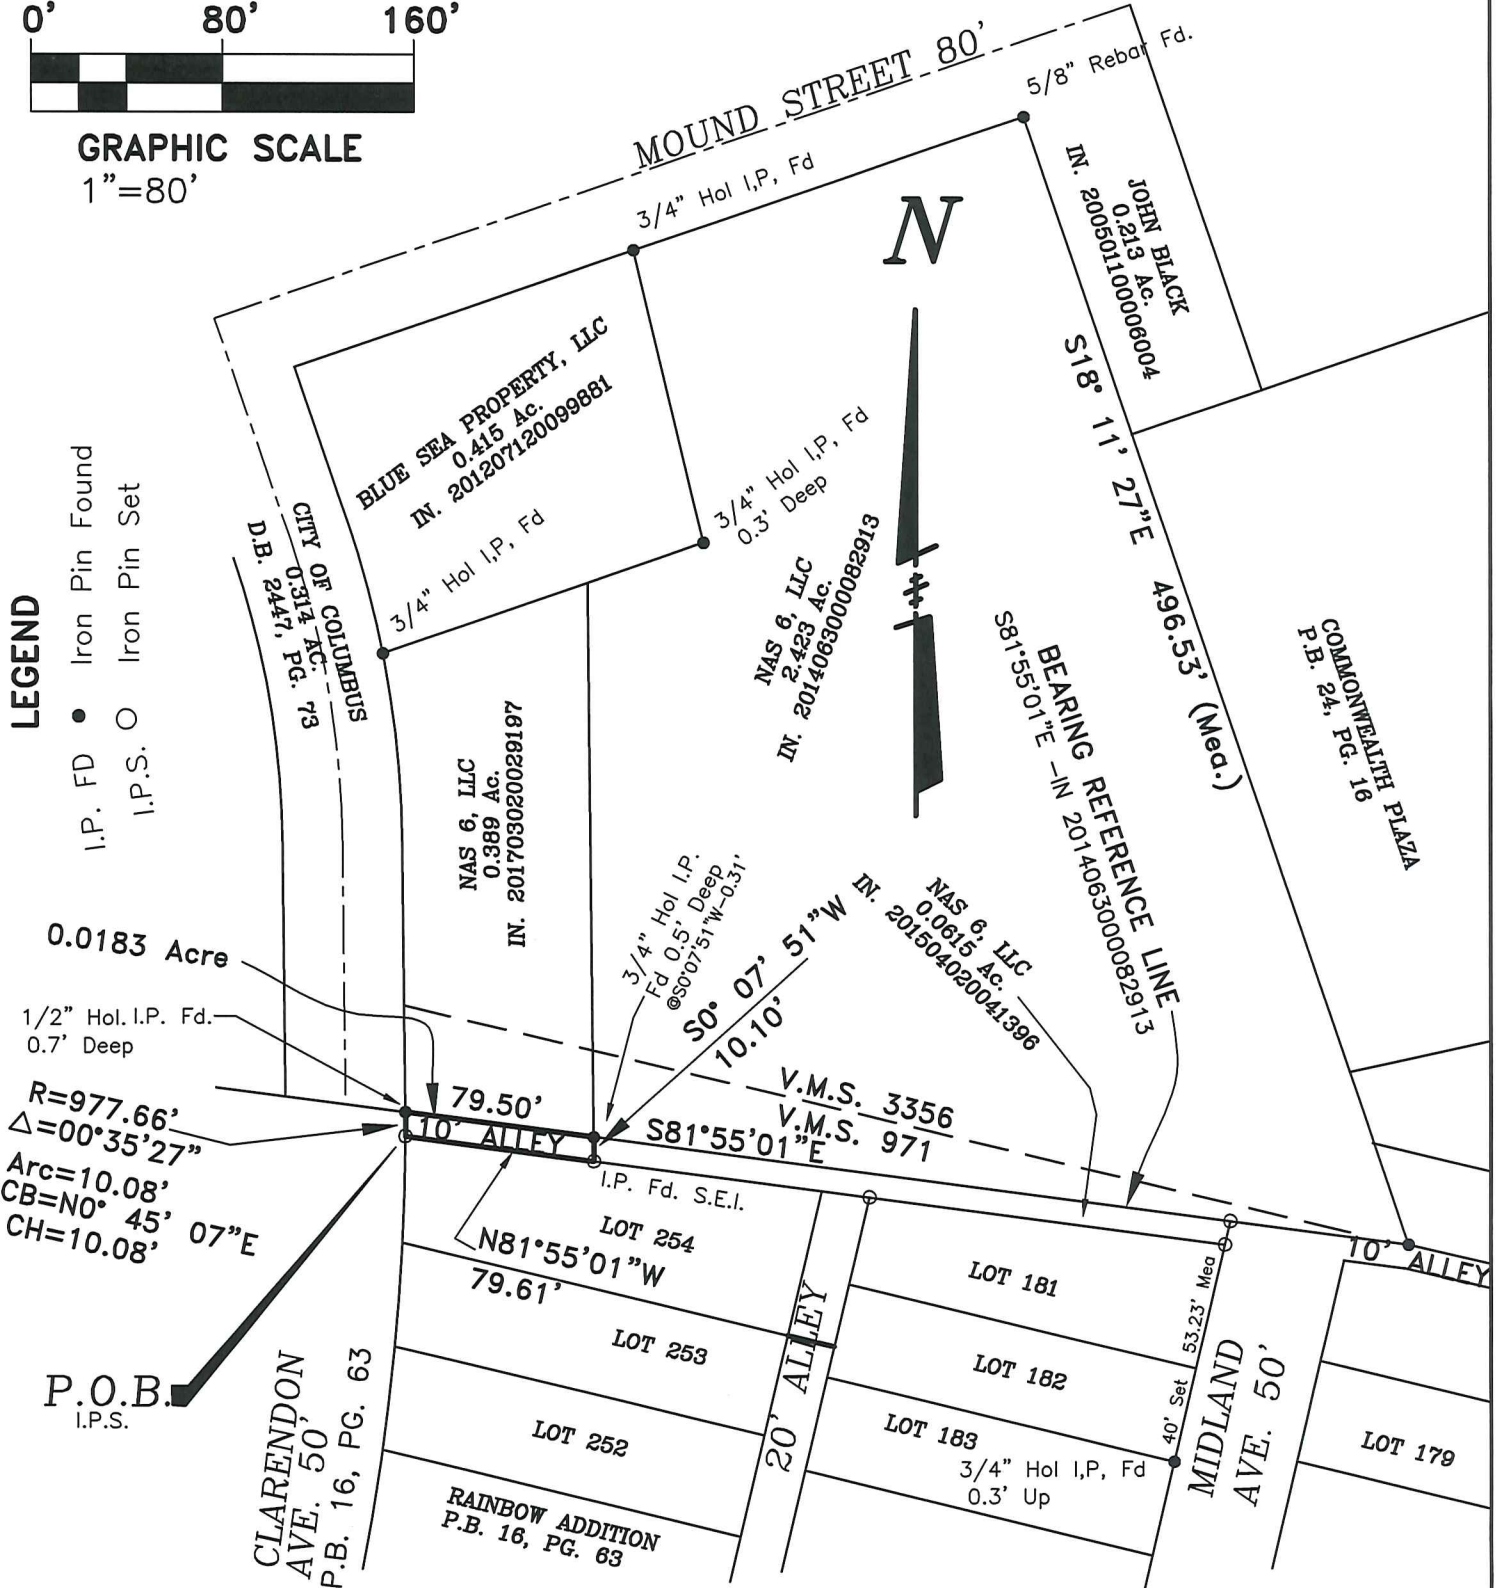

This plat was prepared from actual field survey during October 2018. Bearings are referenced to the south line of the 2.423 acre tract as called in Instrument No. 201406300082913. The iron pins set (I.P.S.) are 5/8" rebars, 30" long with yellow plastic caps stamped "SITE ENG INC".

**SITE ENGINEERING, INC.**

By Mark A Hazel, p.s. 10-29-18

Professional Surveyor # 7039

