



CROSSINGS AT ROCKY FORK

SECTION 3

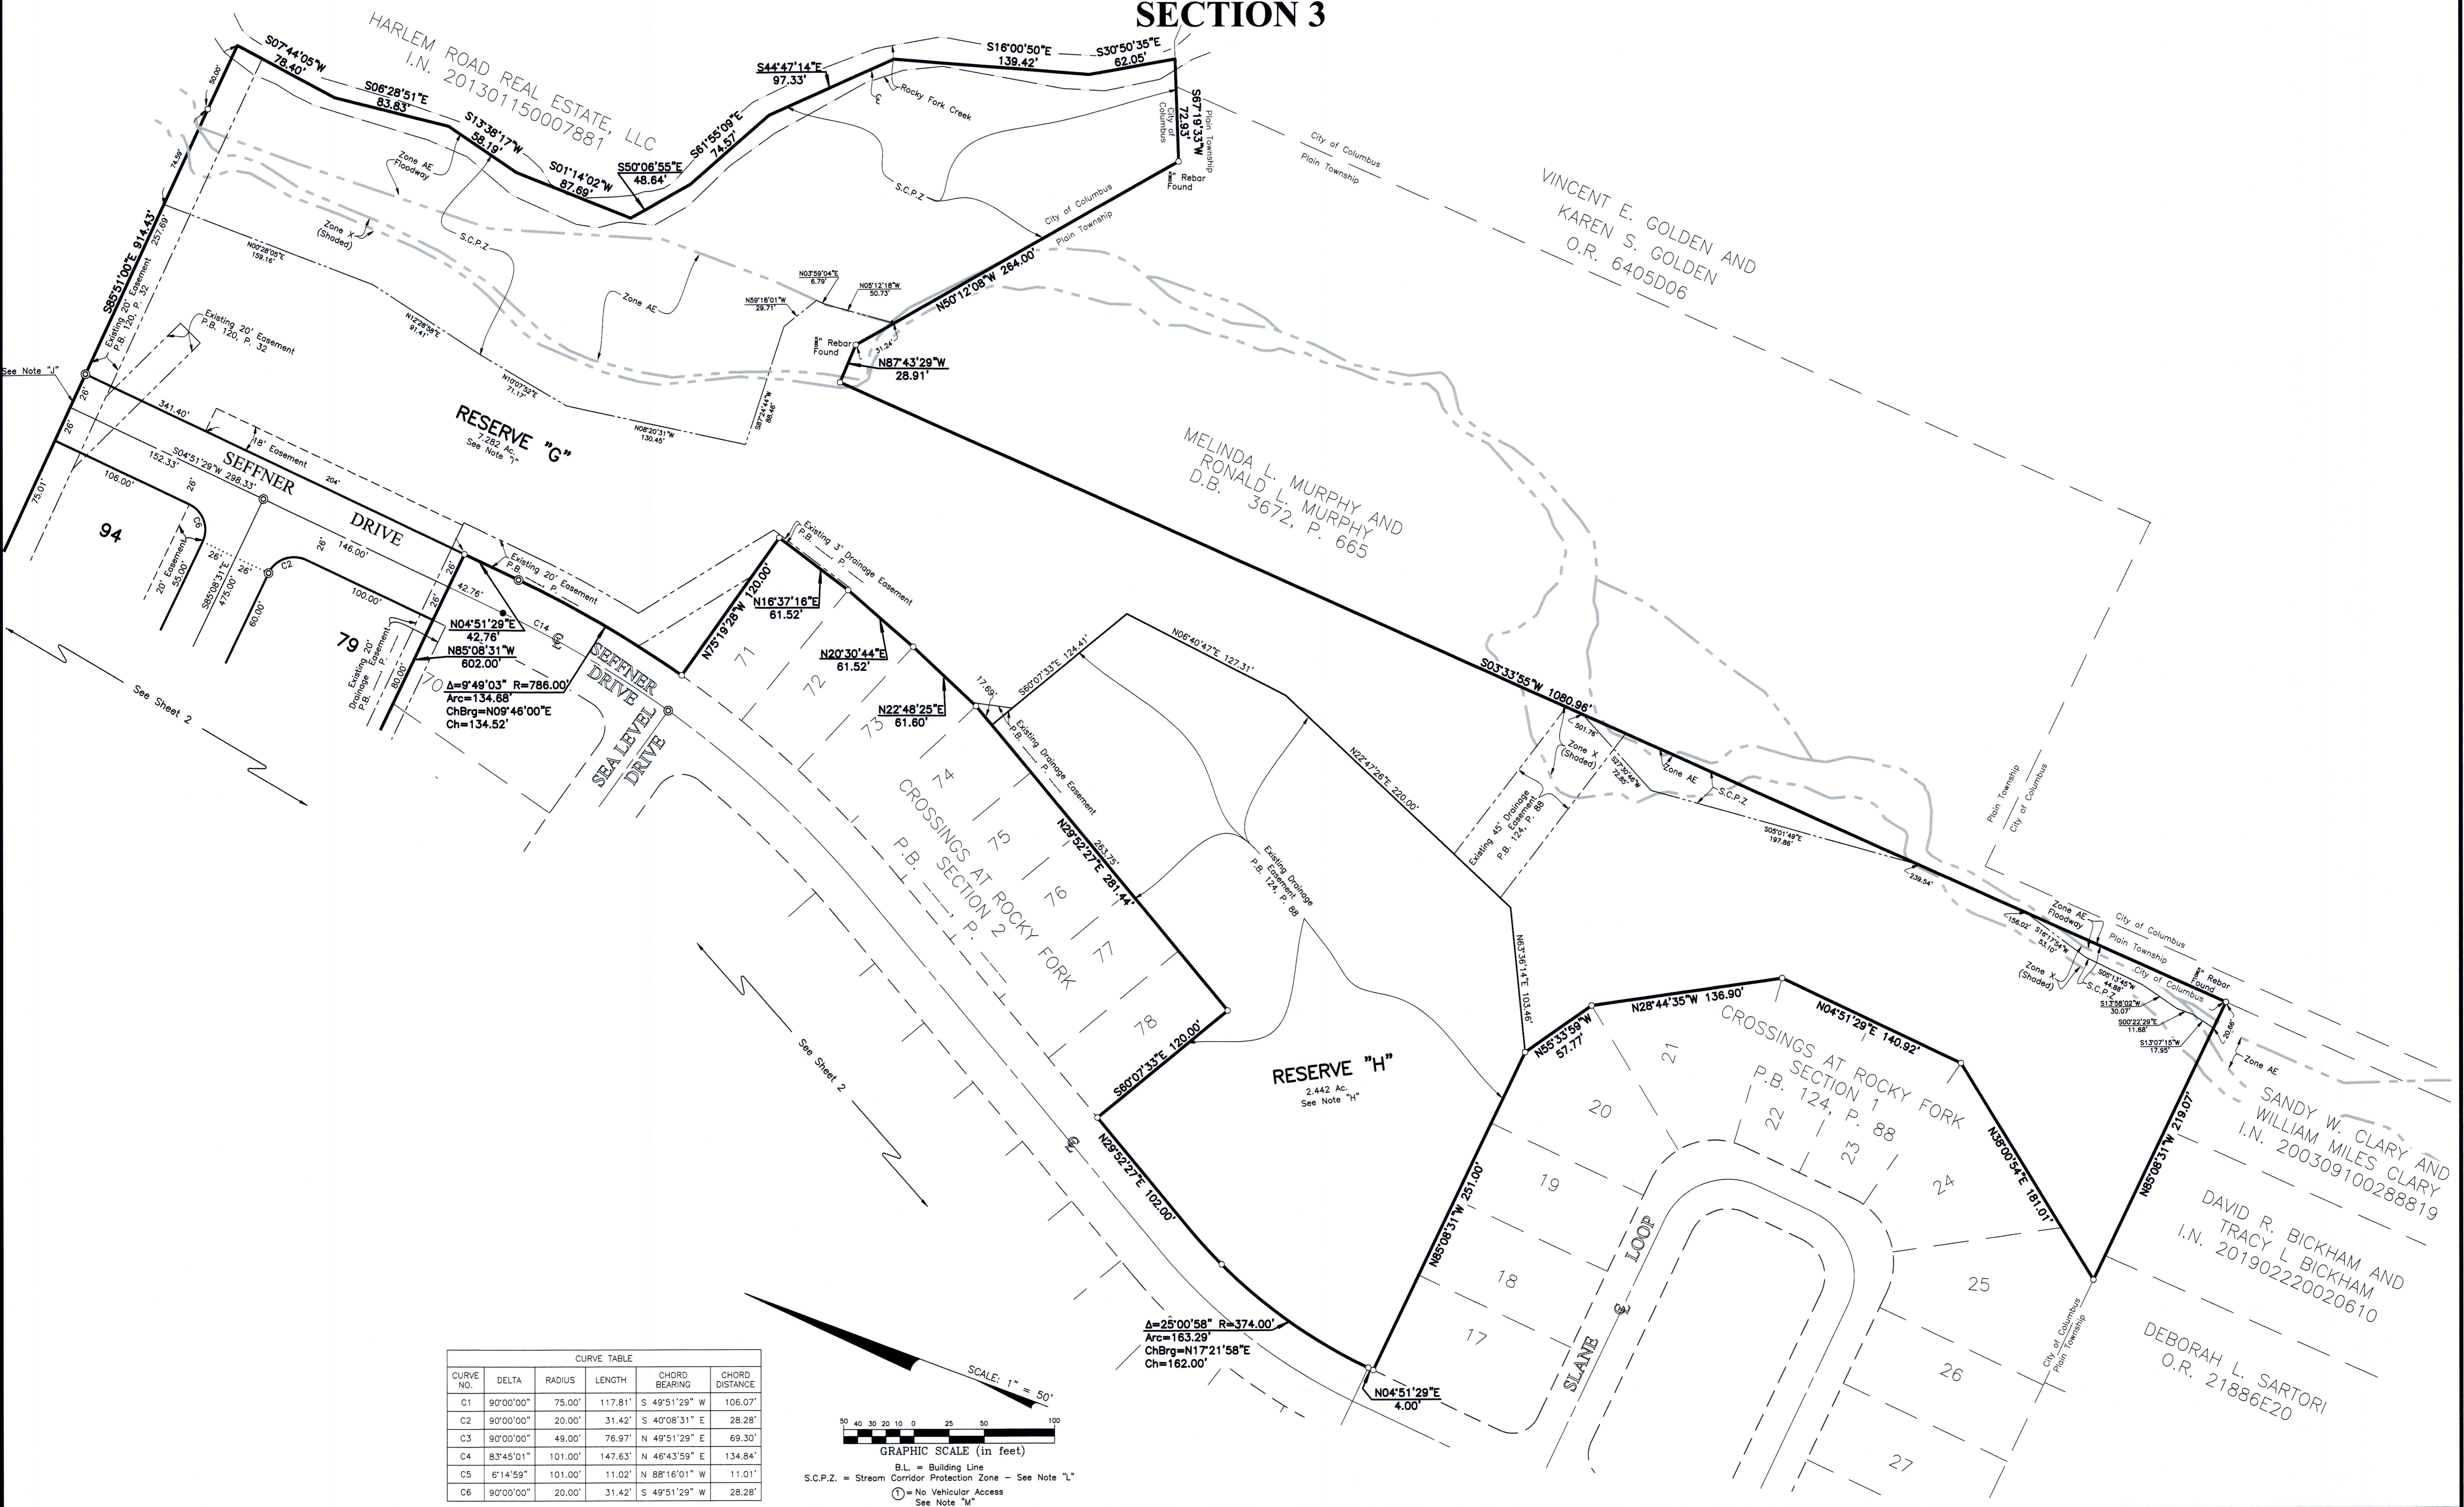

CURVE TABLE

CURVE NO.	DELTA	RADIUS	LENGTH	CHORD BEARING	CHORD DISTANCE
C1	90°00'00"	75.00'	117.81'	S 49°51'29" W	106.07'
C2	90°00'00"	20.00'	31.42'	S 40°08'31" E	28.28'
C3	90°00'00"	49.00'	76.97'	N 49°51'29" E	69.30'
C4	83°45'01"	101.00'	147.63'	N 46°43'59" E	134.84'
C5	6°14'59"	101.00'	11.02'	N 88°16'01" W	11.01'
C6	90°00'00"	20.00'	31.42'	S 49°51'29" W	28.28'

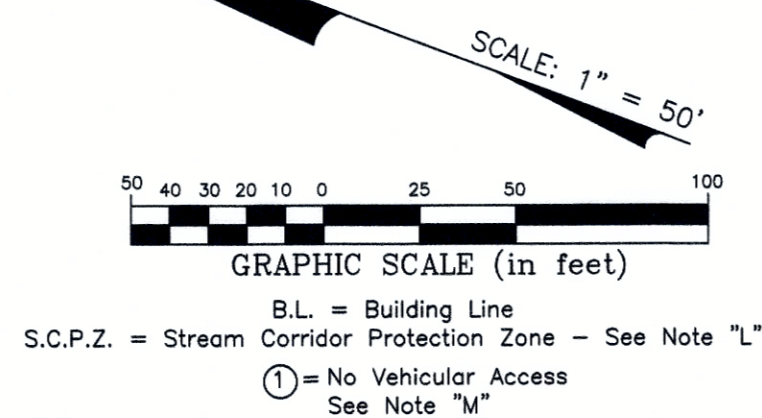

J:\20180841\WORK\0484EES\PLAN\20180841-05-PLAN-SEC3.DWG plotted by MRC, MATTHEW on 3/16/2019 7:19:56 AM
 J:\20180841\WORK\0484EES\PLAN\20180841-05-PLAN-SEC3.DWG plotted by MRC, MATTHEW on 3/16/2019 7:20:08 AM last saved by MRC, MATTHEW on 3/16/2019 7:19:56 AM