



# LANSLOWNE FARMS SECTION 2

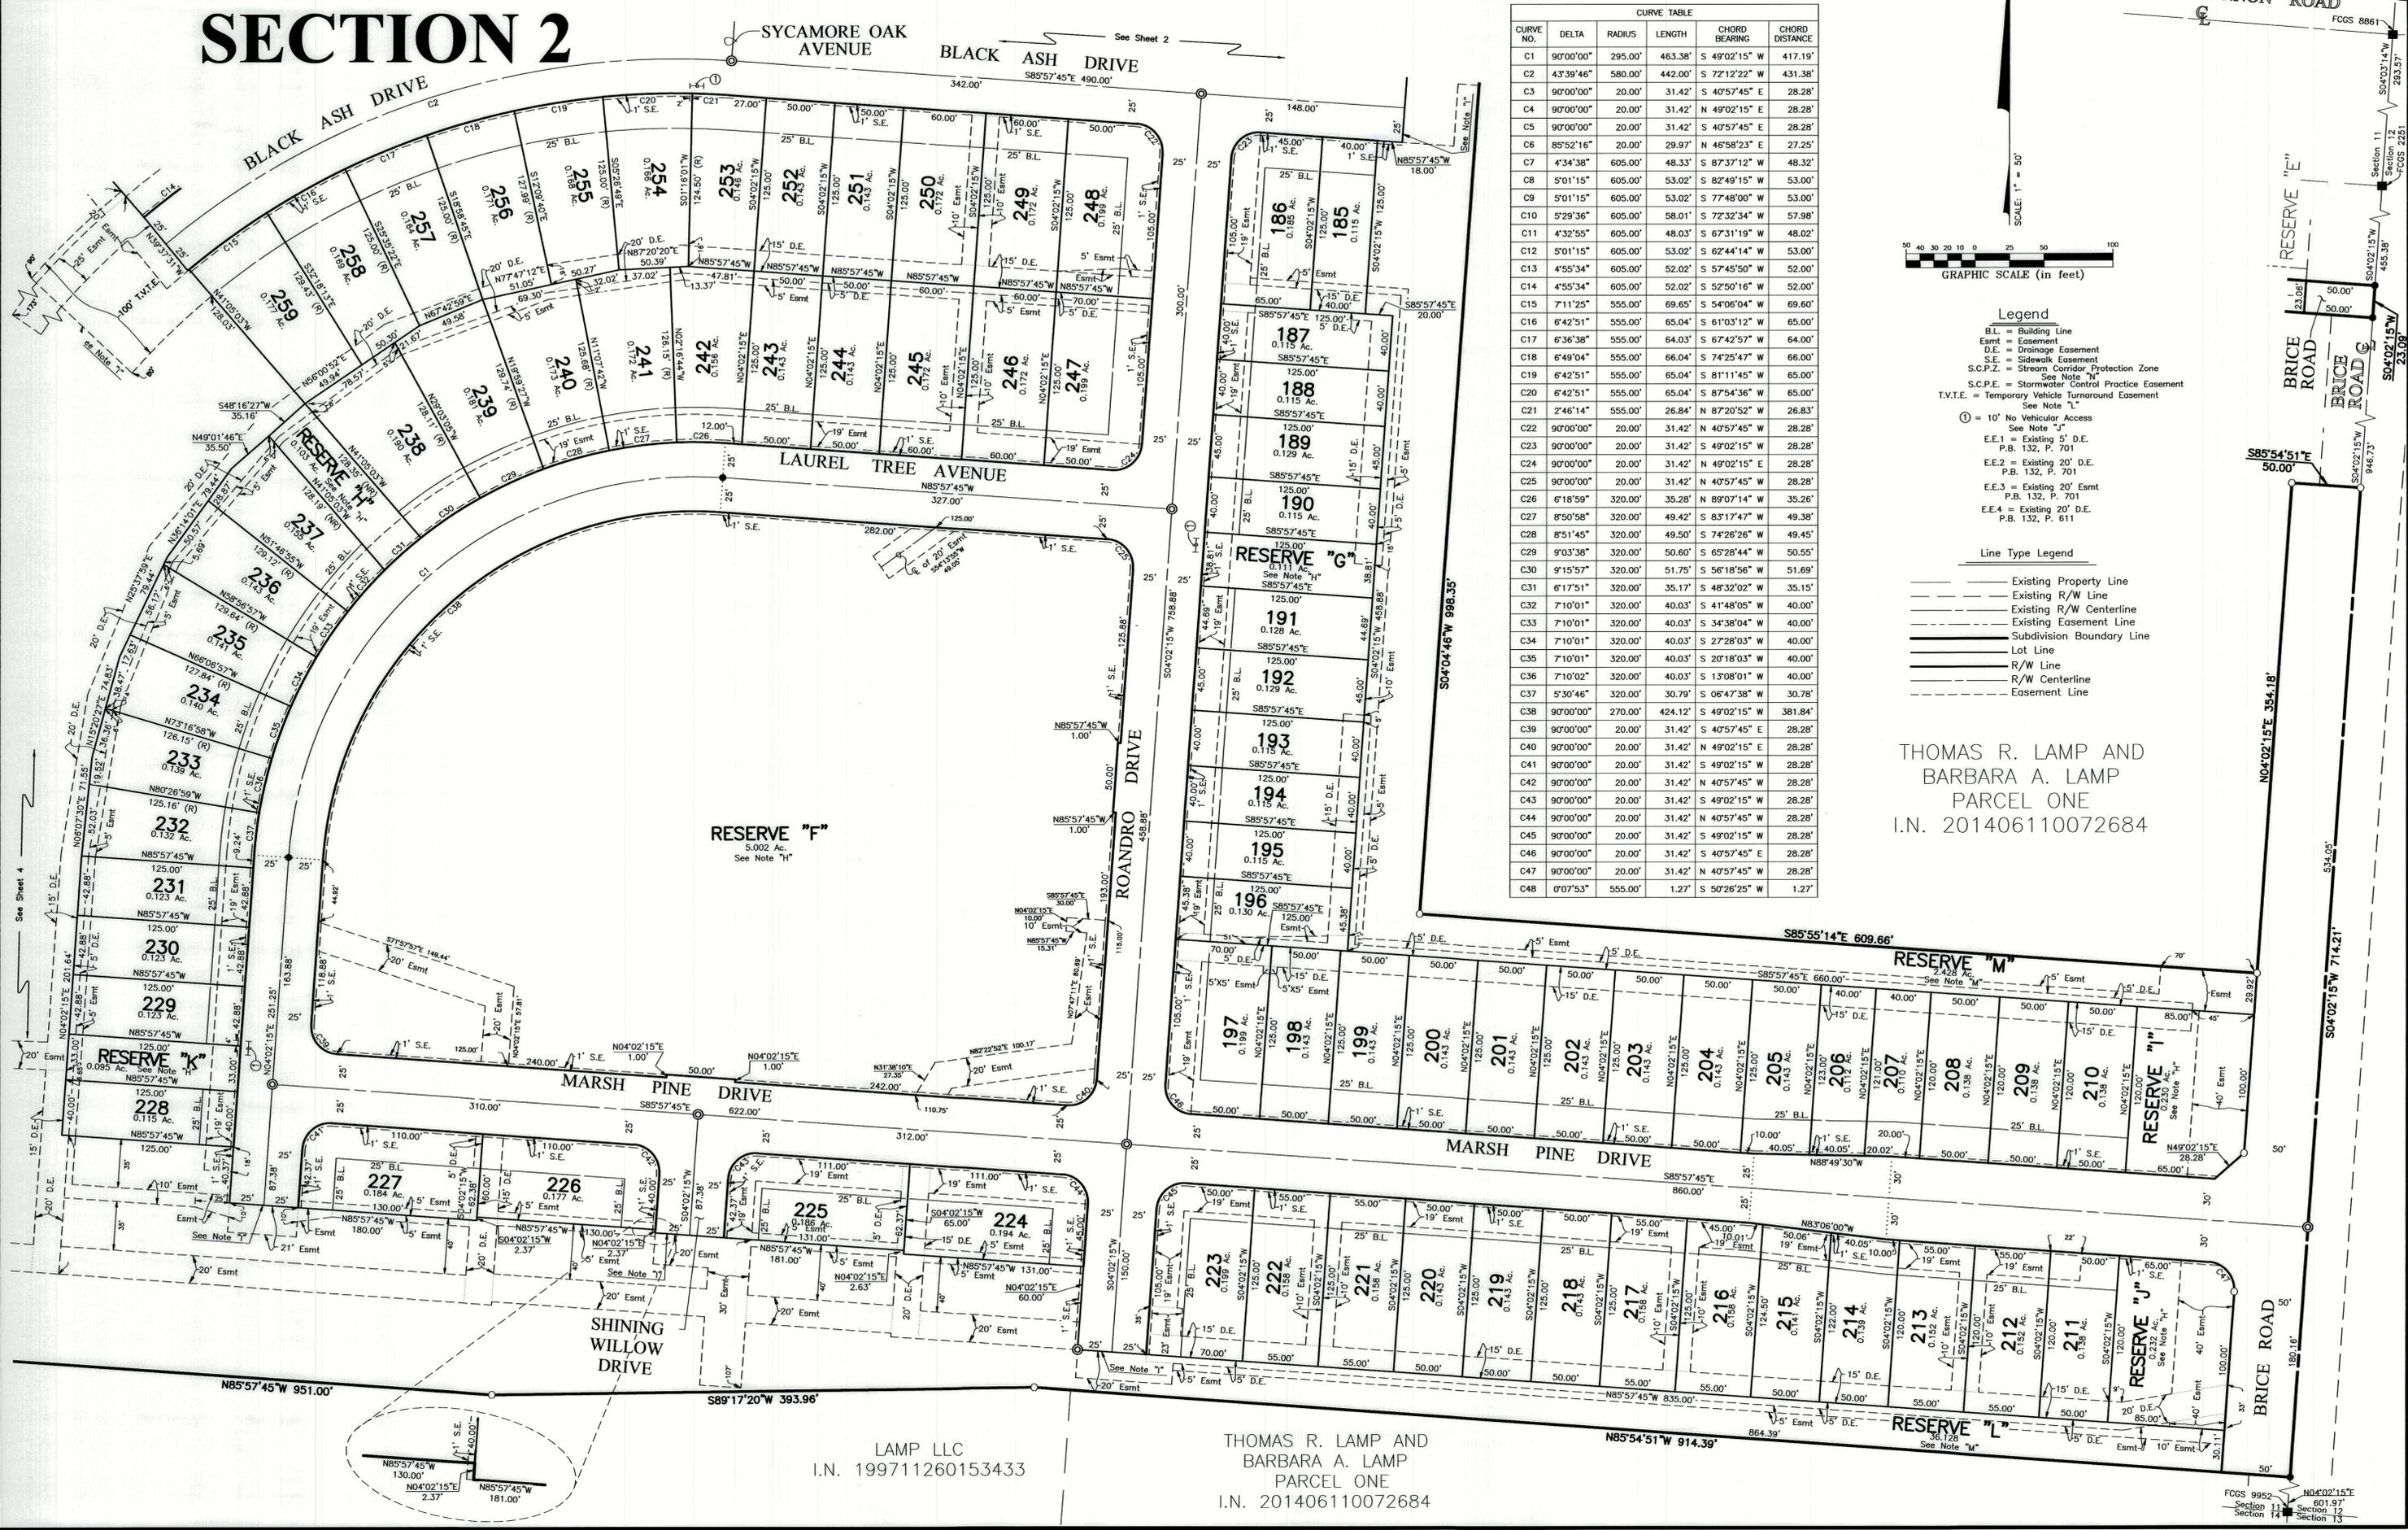

CURVE NO.	DELTA	RADIUS	LENGTH	CHORD BEARING	CHORD DISTANCE
C1	90°00'00"	295.00'	463.38'	S 49°02'15" W	417.19'
C2	43°39'46"	580.00'	442.00'	S 72°12'22" W	431.38'
C3	90°00'00"	20.00'	31.42'	S 40°57'45" E	28.28'
C4	90°00'00"	20.00'	31.42'	N 49°02'15" E	28.28'
C5	90°00'00"	20.00'	31.42'	S 40°57'45" E	28.28'
C6	85°52'16"	20.00'	29.97'	N 46°58'23" E	27.25'
C7	4°34'38"	605.00'	48.33'	S 87°37'12" W	48.32'
C8	5°01'15"	605.00'	53.02'	S 82°49'15" W	53.00'
C9	5°01'15"	605.00'	53.02'	N 77°48'00" W	53.00'
C10	5°29'36"	605.00'	58.01'	S 72°32'34" W	57.98'
C11	4°32'55"	605.00'	48.03'	S 67°31'19" W	48.02'
C12	5°01'15"	605.00'	53.02'	S 62°44'14" W	53.00'
C13	4°55'34"	605.00'	52.02'	S 57°45'50" W	52.00'
C14	4°55'34"	605.00'	52.02'	S 52°50'16" W	52.00'
C15	7°11'25"	555.00'	69.65'	S 54°06'04" W	69.60'
C16	6°42'51"	555.00'	65.04'	S 61°03'12" W	65.00'
C17	6°36'38"	555.00'	64.03'	S 67°42'57" W	64.00'
C18	6°49'04"	555.00'	66.04'	S 74°25'47" W	66.00'
C19	6°42'51"	555.00'	65.04'	S 81°11'45" W	65.00'
C20	6°42'51"	555.00'	65.04'	S 87°54'36" W	65.00'
C21	7°46'14"	555.00'	26.84'	N 87°20'52" W	26.83'
C22	90°00'00"	20.00'	31.42'	N 40°57'45" W	28.28'
C23	90°00'00"	20.00'	31.42'	S 49°02'15" W	28.28'
C24	90°00'00"	20.00'	31.42'	N 49°02'15" E	28.28'
C25	90°00'00"	20.00'	31.42'	N 40°57'45" W	28.28'
C26	6°18'59"	320.00'	35.28'	N 89°07'14" W	35.28'
C27	8°50'58"	320.00'	49.42'	S 83°17'47" W	49.38'
C28	8°51'45"	320.00'	49.50'	S 74°26'26" W	49.45'
C29	9°03'38"	320.00'	50.60'	S 65°28'44" W	50.55'
C30	9°15'57"	320.00'	51.75'	S 56°18'56" W	51.69'
C31	6°17'51"	320.00'	35.17'	S 48°32'02" W	35.15'
C32	7°10'01"	320.00'	40.03'	S 41°48'05" W	40.00'
C33	7°10'01"	320.00'	40.03'	S 34°38'04" W	40.00'
C34	7°10'01"	320.00'	40.03'	S 27°28'03" W	40.00'
C35	7°10'01"	320.00'	40.03'	S 20°18'03" W	40.00'
C36	7°10'02"	320.00'	40.03'	S 13°08'01" W	40.00'
C37	5°30'46"	320.00'	30.79'	S 06°47'38" W	30.78'
C38	90°00'00"	270.00'	424.12'	S 49°02'15" W	381.84'
C39	90°00'00"	20.00'	31.42'	S 40°57'45" E	28.28'
C40	90°00'00"	20.00'	31.42'	N 49°02'15" E	28.28'
C41	90°00'00"	20.00'	31.42'	S 49°02'15" W	28.28'
C42	90°00'00"	20.00'	31.42'	N 40°57'45" W	28.28'
C43	90°00'00"	20.00'	31.42'	S 49°02'15" W	28.28'
C44	90°00'00"	20.00'	31.42'	N 40°57'45" W	28.28'
C45	90°00'00"	20.00'	31.42'	S 49°02'15" W	28.28'
C46	90°00'00"	20.00'	31.42'	S 40°57'45" E	28.28'
C47	90°00'00"	20.00'	31.42'	N 40°57'45" W	28.28'
C48	0°07'53"	555.00'	1.27'	S 50°26'25" W	1.27'

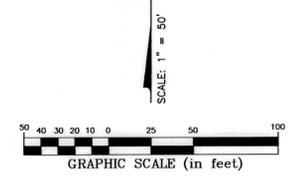


- Legend**
- B.L. = Building Line
  - Esmt = Easement
  - D.E. = Drainage Easement
  - S.E. = Sidewalk Easement
  - S.C.P.Z. = Stream Corridor Protection Zone
  - S.C.P.E. = Stormwater Control Practice Easement
  - T.V.T.E. = Temporary Vehicle Turnaround Easement
  - See Note "N"
  - See Note "J"
  - E.E.1 = Existing 5' D.E. P.B. 132, P. 701
  - E.E.2 = Existing 20' D.E. P.B. 132, P. 701
  - E.E.3 = Existing 20' Esmt P.B. 132, P. 701
  - E.E.4 = Existing 20' D.E. P.B. 132, P. 611

- Line Type Legend**
- Existing Property Line
  - Existing R/W Line
  - Existing R/W Centerline
  - Existing Easement Line
  - Subdivision Boundary Line
  - Lot Line
  - R/W Line
  - R/W Centerline
  - Easement Line

THOMAS R. LAMP AND  
BARBARA A. LAMP  
PARCEL ONE  
I.N. 201406110072684

J:\2024\982\GIS\COPIES\PLAT\20240982-VIS-PLAT-SEC2.DWG plotted by MKR, MATTHEW on 1/29/2026 12:07:48 PM last saved by JMATSON on 1/29/2026 10:14:22 AM  
 Date: 20240922-10:14:22 AM

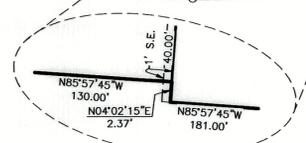

LAMP LLC  
I.N. 199711260153433

THOMAS R. LAMP AND  
BARBARA A. LAMP  
PARCEL ONE  
I.N. 201406110072684