

Myers Surveying Company, Inc.

2740 East Main Street, Columbus 43209 (Bexley), Ohio
 614-235-8677 FAX: 614-235-4559

A Boundary Survey prepared for and certified to:
Franklin International

Legal Description: Situated in The State of Ohio, County of Franklin, City of Columbus Being 0.220 Acres, part of a 15 foot Alley dedicated in P.B. 5, P. 485, part of a 15 foot Alley dedicated by Ord. No. 30384, and part of Washington Ave., dedicated by Ord. No. 28682



FRANKLIN INTERNATIONAL INC.
 0.867 AC.
 INST NO. 199901220017498

I.P. 15.00'
 N04°25'59"E

(DED. P.B. 5, Pg. 485)



Scale 1" = 40'
 Date: 11/01/2018

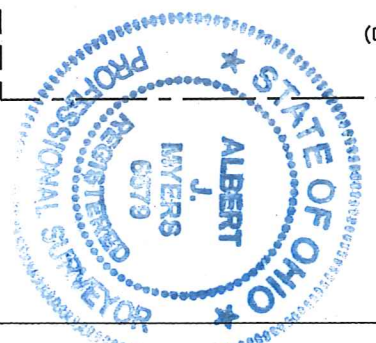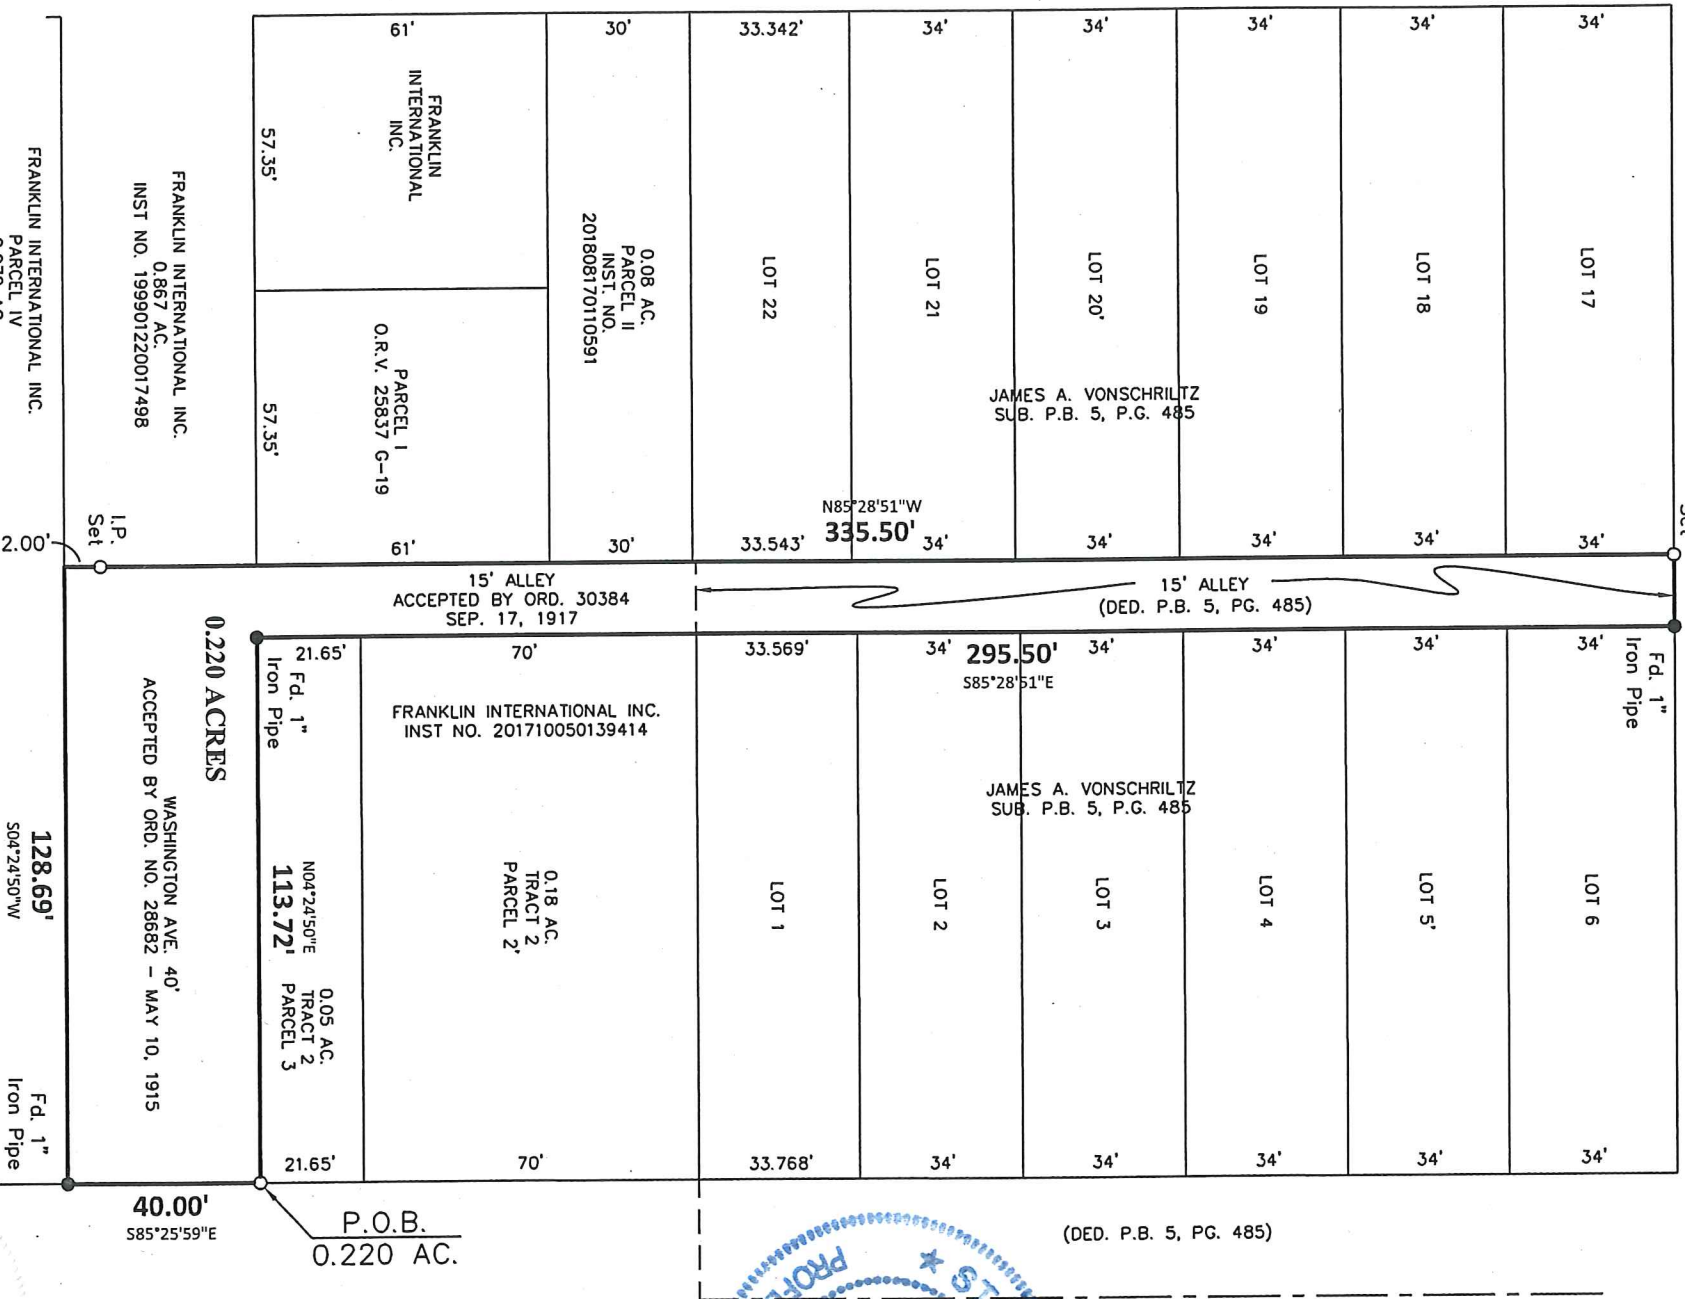

HOSACK STREET 50'
 (DED. P.B. 5, Pg. 496)

We hereby certify that the foregoing Boundary Survey was prepared from actual field measurements in accordance with Chapter 4733-37 Ohio Administrative Code. Iron pipes set are 30"x1" O.D. with an orange plastic plug inscribed "MYERS P.S. 6579", unless otherwise noted. Basis of bearings is the east line of Washington Ave. held as South 04 deg. 24 min. 50 sec. West per IN 199901220017498

Myers Surveying Co., Inc.
 By *Albert J. Myers*
 Professional Surveyor

Myers Order No. - 4-09/06/2018	Rec.	Field	DWG	Ltr.	Chk.
201809064		R0	K14		