





ENGINEERS, SURVEYORS, PLANNERS, SCIENTISTS  
 EVANS, MECHWART HAMBLETON & TILTON, INC.  
 170 MILL STREET, GAHANNA, OHIO 43230-3036  
 TEL: 614-471-5150 • FAX: 614-471-9286

ANNEXATION PLAT  
 LOCATED IN  
 QUARTER TOWNSHIP 3, TOWNSHIP 1, RANGE 17  
 UNITED STATES MILITARY LANDS  
 TOWNSHIP MIFFLIN, FRANKLIN COUNTY, OHIO

SCALE 1" = 100'


MARCH 26, 2003

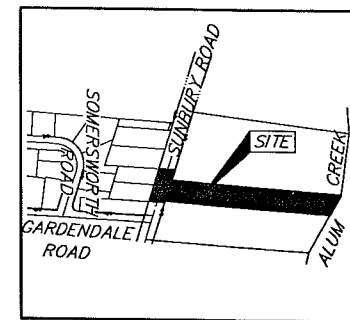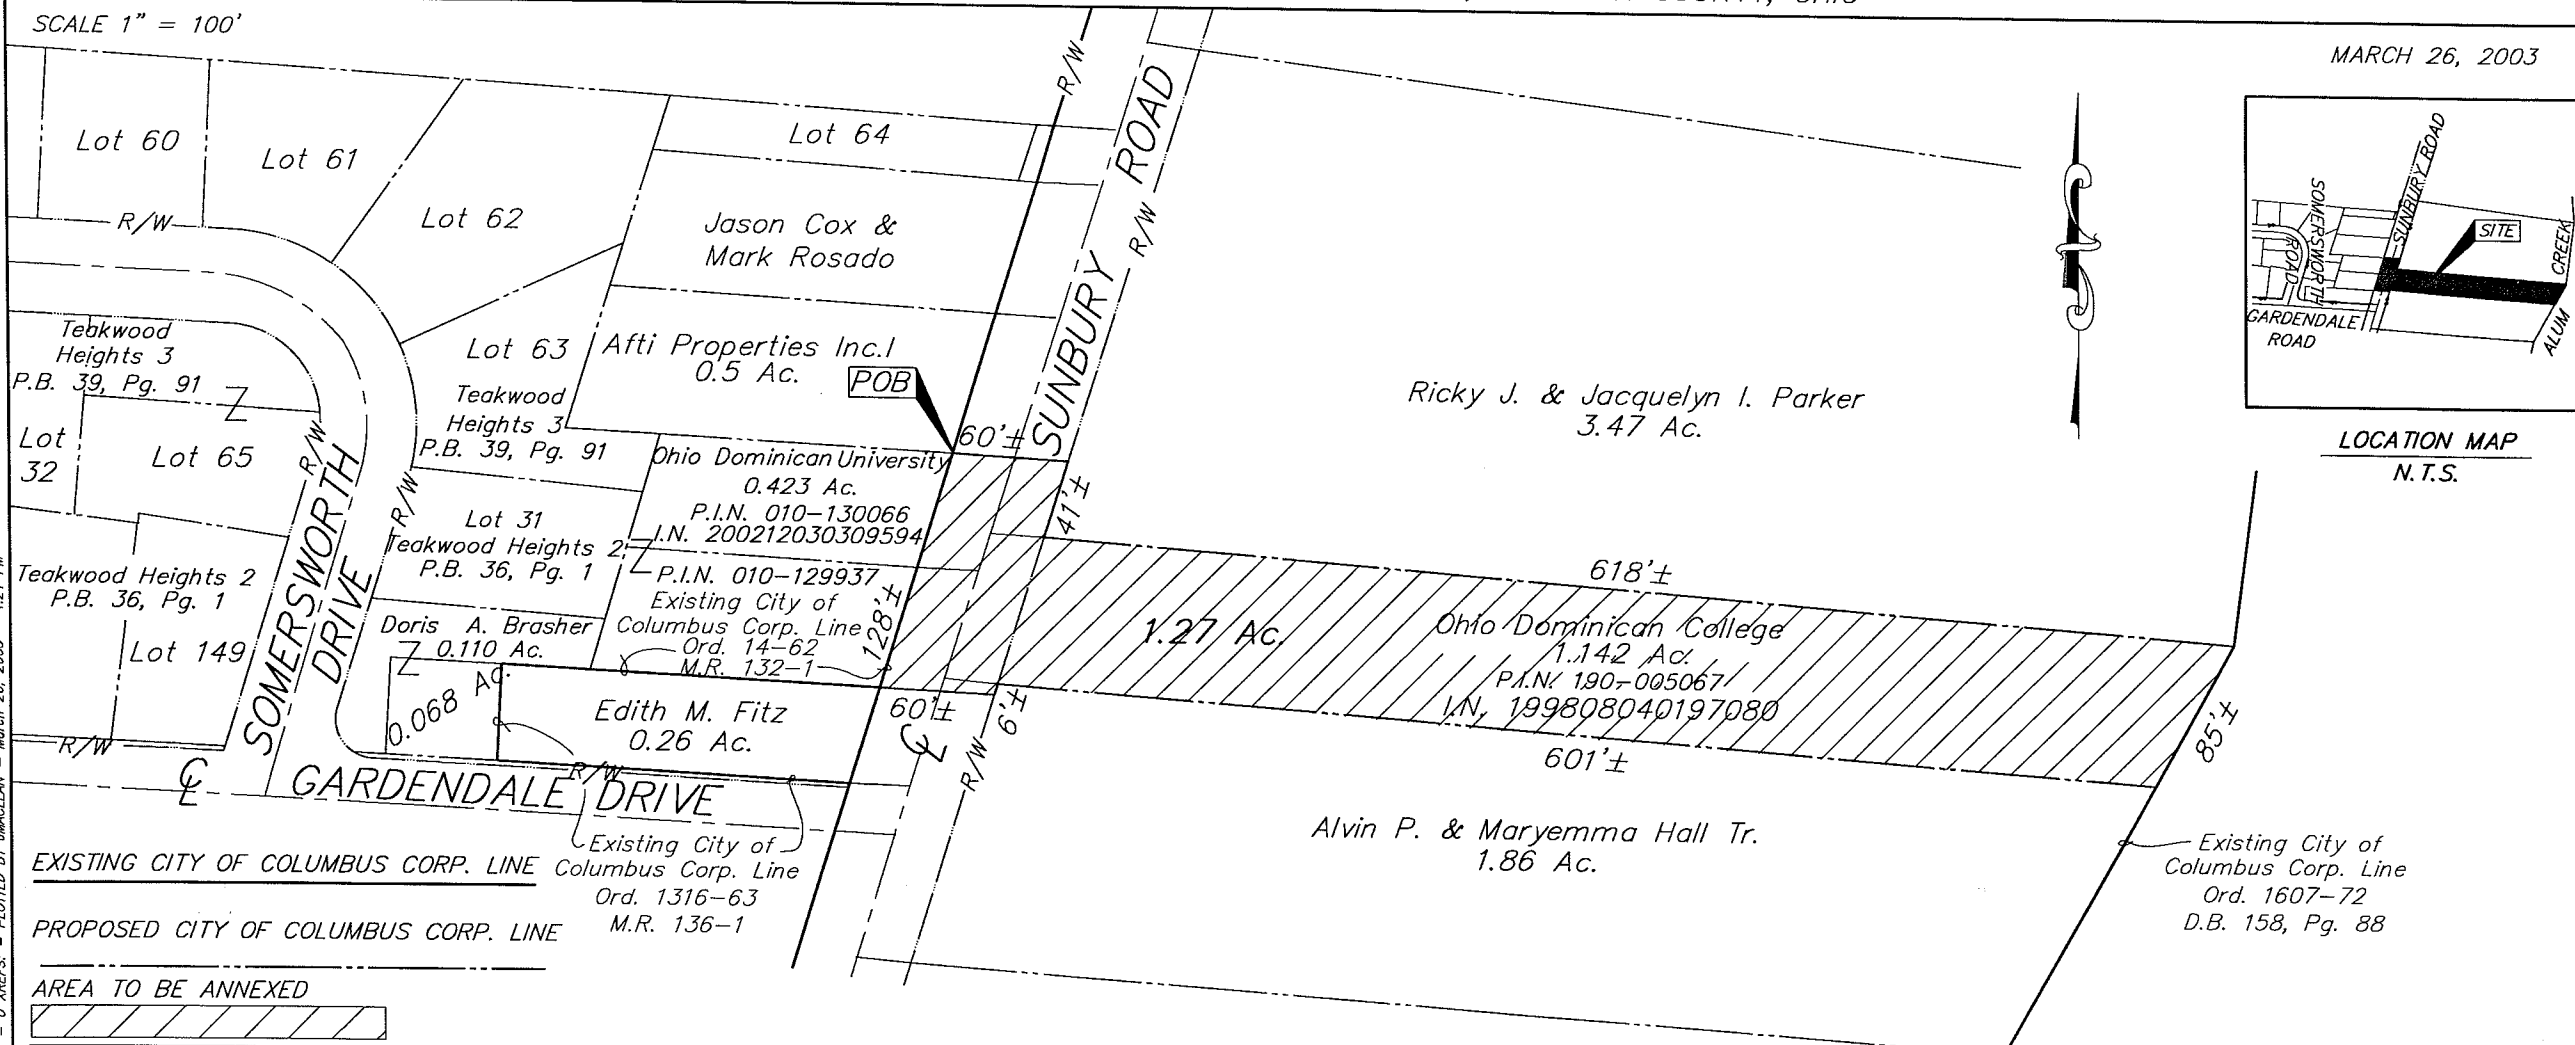

LOCATION MAP  
 N.T.S.

C:\PROJECT\20030444\DWG\30444AN2.DWG - 0 XREFS: - PLOTTED BY JMACLEEN - March 26, 2003 - 4:21 PM

ANNEX NO. \_\_\_\_\_ ORD NO. \_\_\_\_\_  
 PROPOSED ANNEXATION OF 1.23± ACRES  
 TO THE  
 CITY OF COLUMBUS  
 FROM  
 SHARON TOWNSHIP, FRANKLIN COUNTY, OHIO  
 DATE MARCH 2003 SCALE 1" = 100

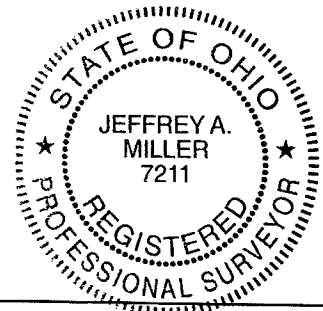

EMH&T INC.  
 By Jeffrey A. Miller 5-29-03  
 Professional Surveyor No. 7211