


CPD Exhibit



SCALE 1" = 100'

FCGS MON #8813

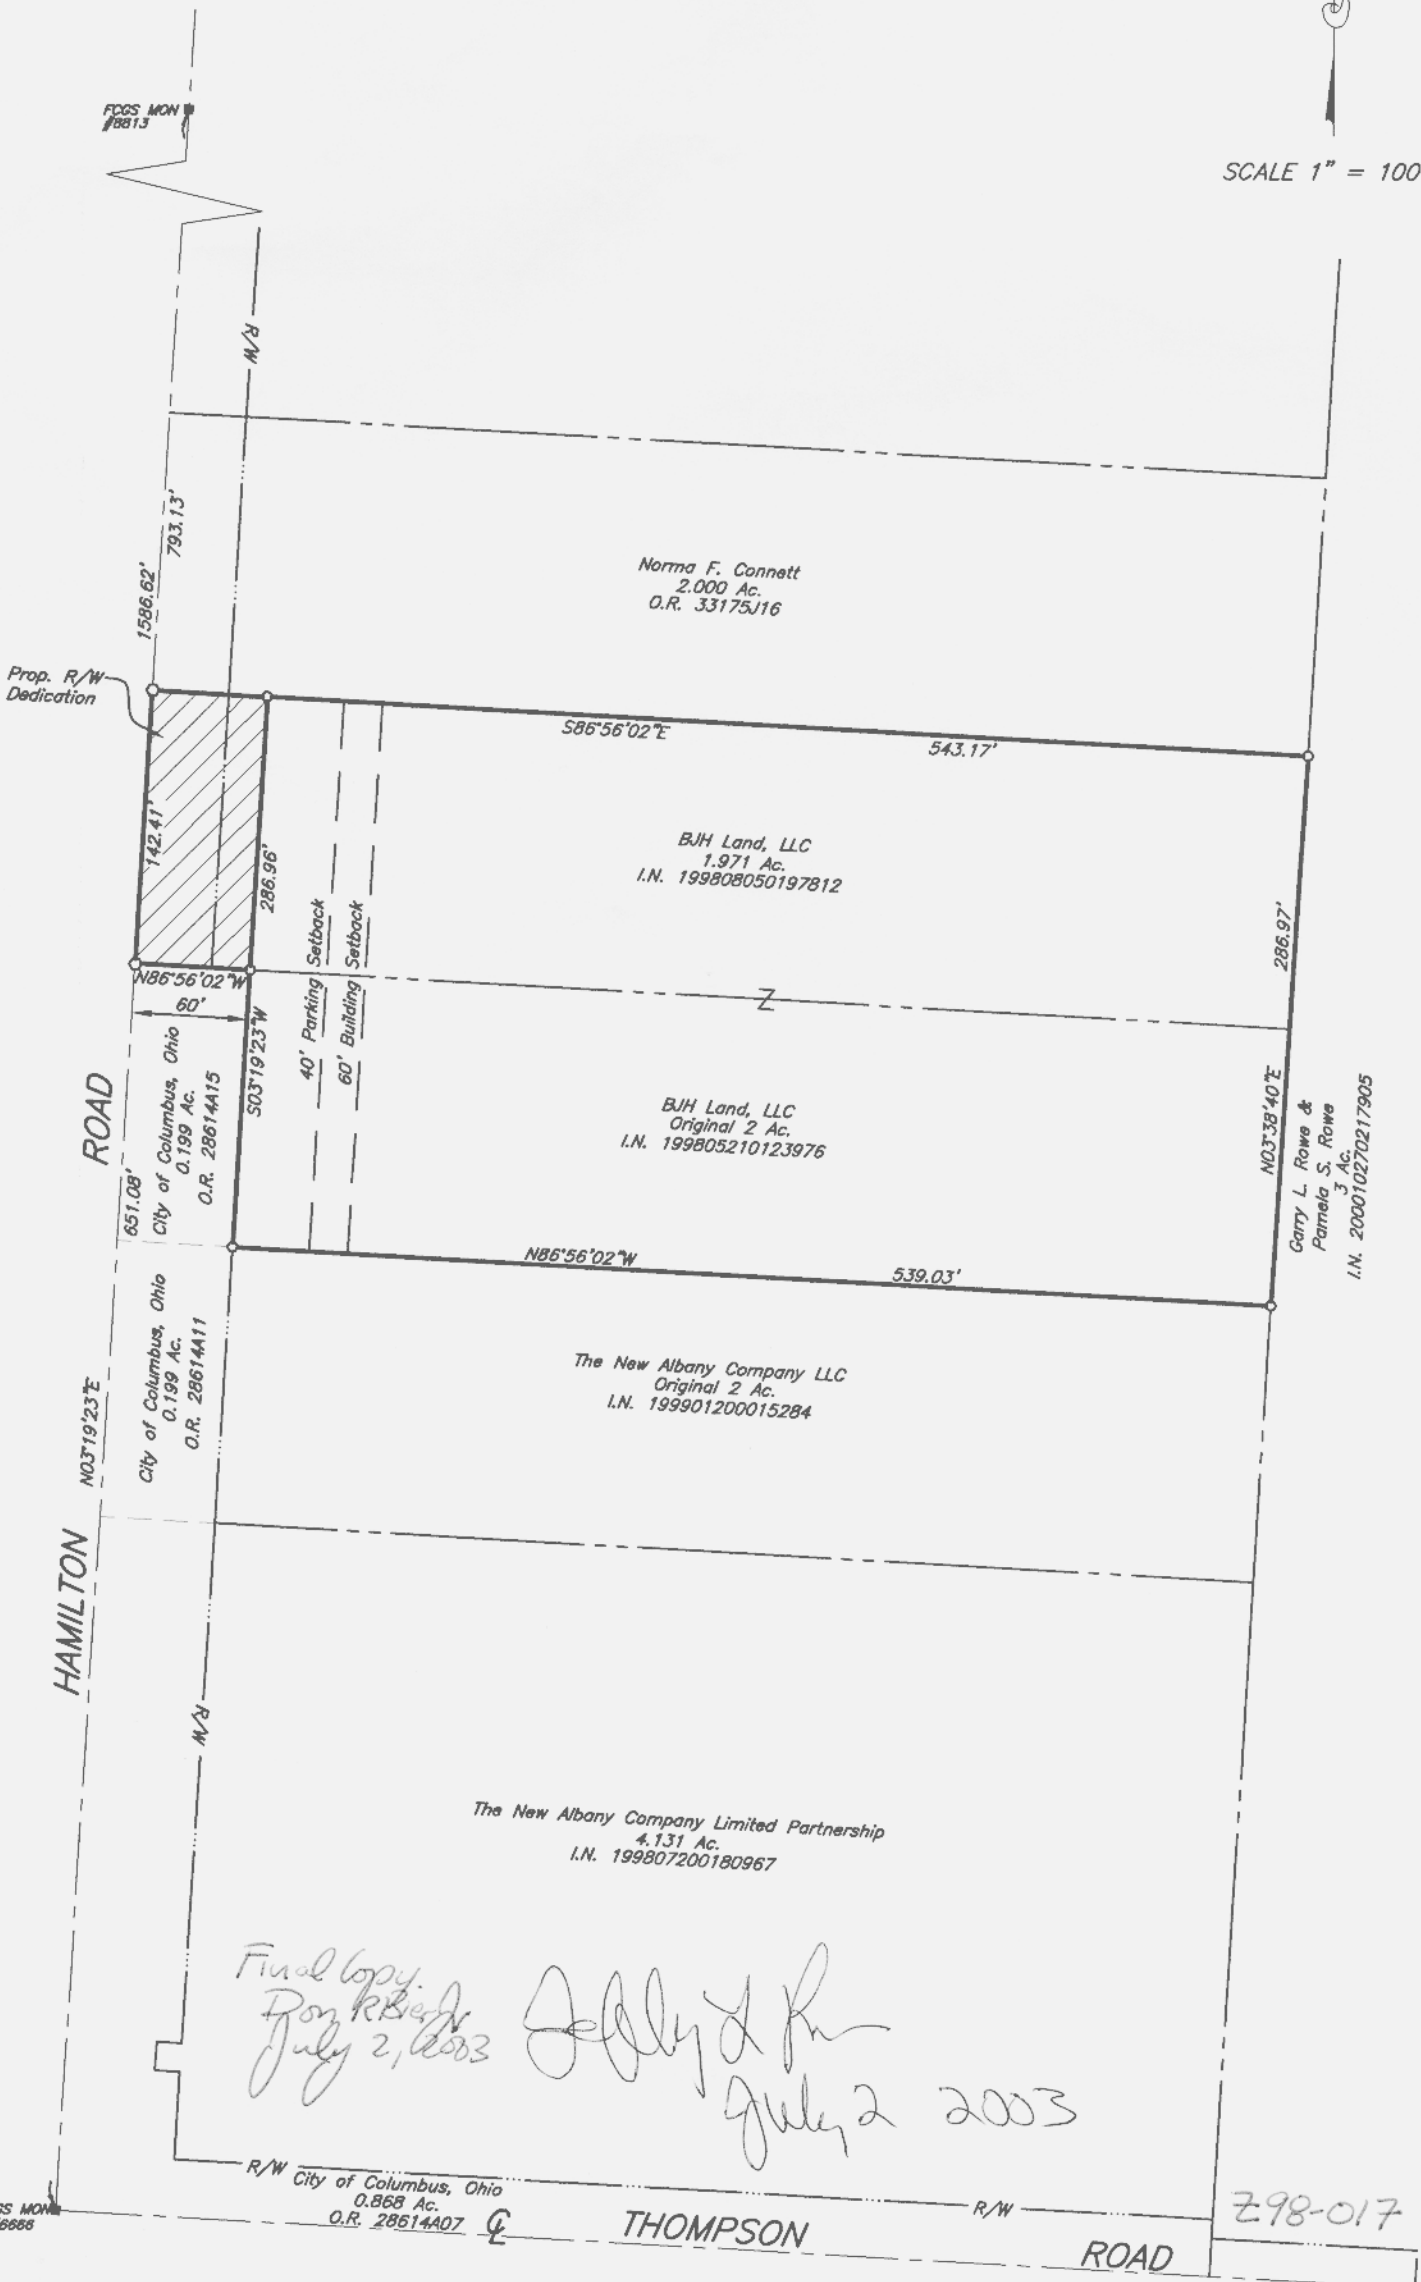

Final copy
 Don R. Bied
 July 2, 2003

[Signature]
 July 2 2003

C:\DATA\1\SURVEY\PROJECT\20021175\DWG\21175CPDEXHIBIT.DWG - 0 XREFS: - PLOTTED BY BVRGIN - July 01, 2003 - 10:27 AM

FCGS MON #8886

Z98-017

THOMPSON ROAD

ROAD

HAMILTON ROAD