


- NOTES:
- 1) SEE PLAN & PROFILE SHEET NOTES FOR DETAILS REGARDING TREE TRIMMING ALONG EASEMENT.
  - 2) SEE GENERAL NOTES FOR DETAILS REGARDING TUNNEL MAINTENANCE.

DELAWARE COUNTY  
 CITY OF POWELL  
 SECTION 3, TWP. 3, RANGE 19  
 UNITED STATES MILITARY DISTRICT

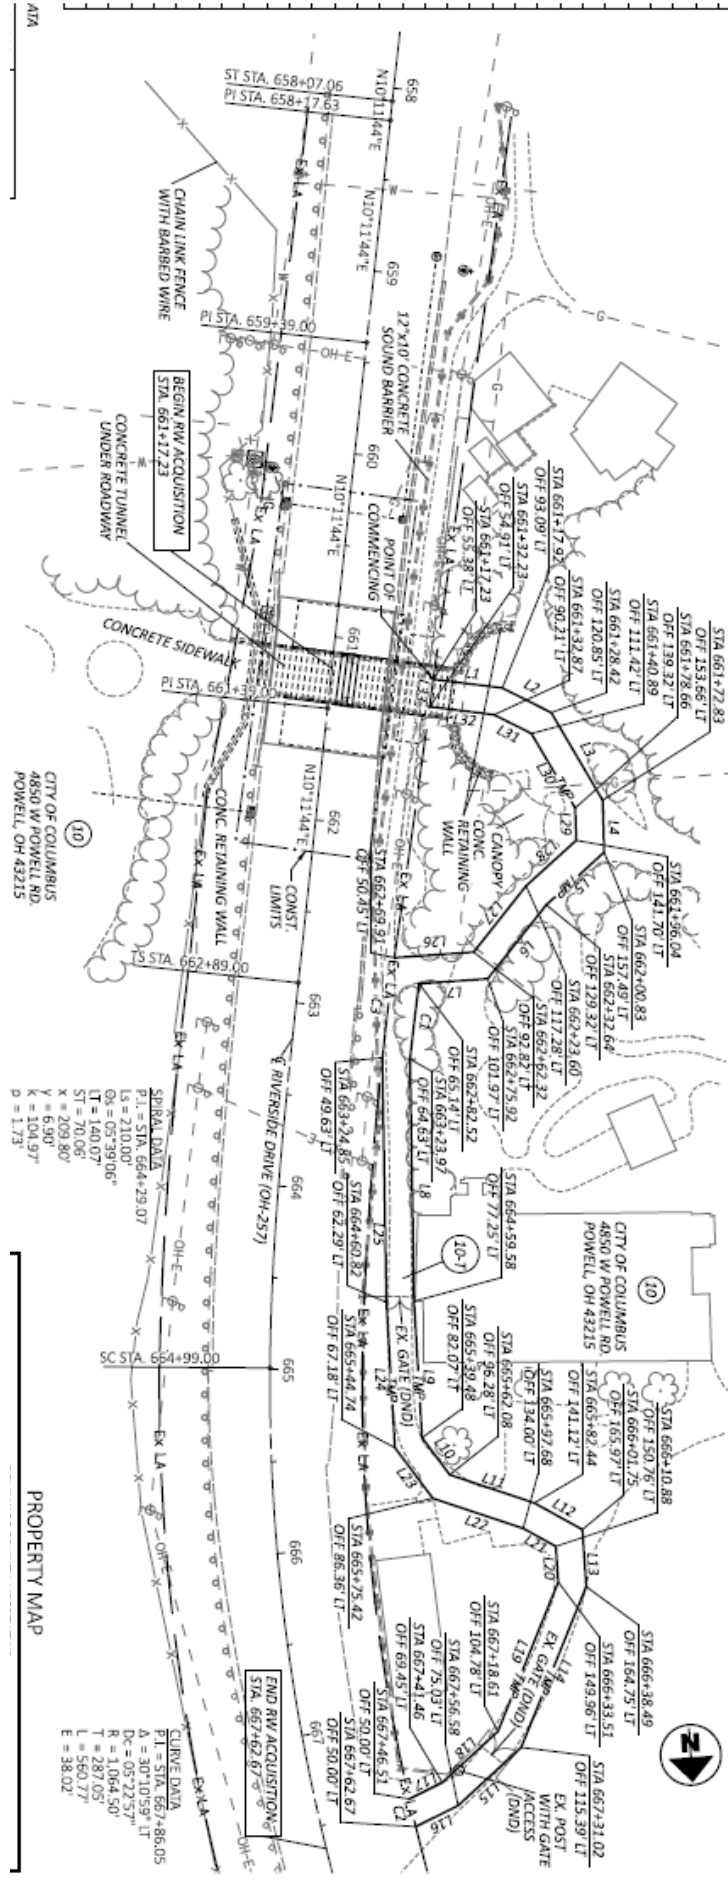

EXISTING RIGHT OF WAY WIDTH, LOCATION, AND CENTERLINE STATIONING WERE DETERMINED BASED ON DATA SUPPLIED BY THE OHIO DEPARTMENT OF TRANSPORTATION.

SPIRAL DATA  
 P1 = STA. 664+29.07  
 L3 = 210.00'  
 G3 = 05°39'06"  
 LT = 140.07'  
 ST = 70.06'  
 X = 209.80'  
 Y = 6.90'  
 K = 104.97'  
 P = 1.73'

CURVE DATA  
 P1 = STA. 667+86.05  
 A = 30°10'59"  
 DC = 05°22'57"  
 R = 1,064.50'  
 T = 287.05'  
 L = 560.77'  
 E = 38.02'

END RW ACQUISITION  
 STA. 667+62.67

PROPERTY MAP



ATA