



**0.192 Acre
Access Easement**


CITY OF COLUMBUS, FRANKLIN
COUNTY, OHIO, QUARTER TOWNSHIP
1, TOWNSHIP 1, RANGE 19, UNITED
STATES MILITARY DISTRICT

GRAPHIC SCALE



1 inch = 50 feet

Francisco Road
Kenny Road

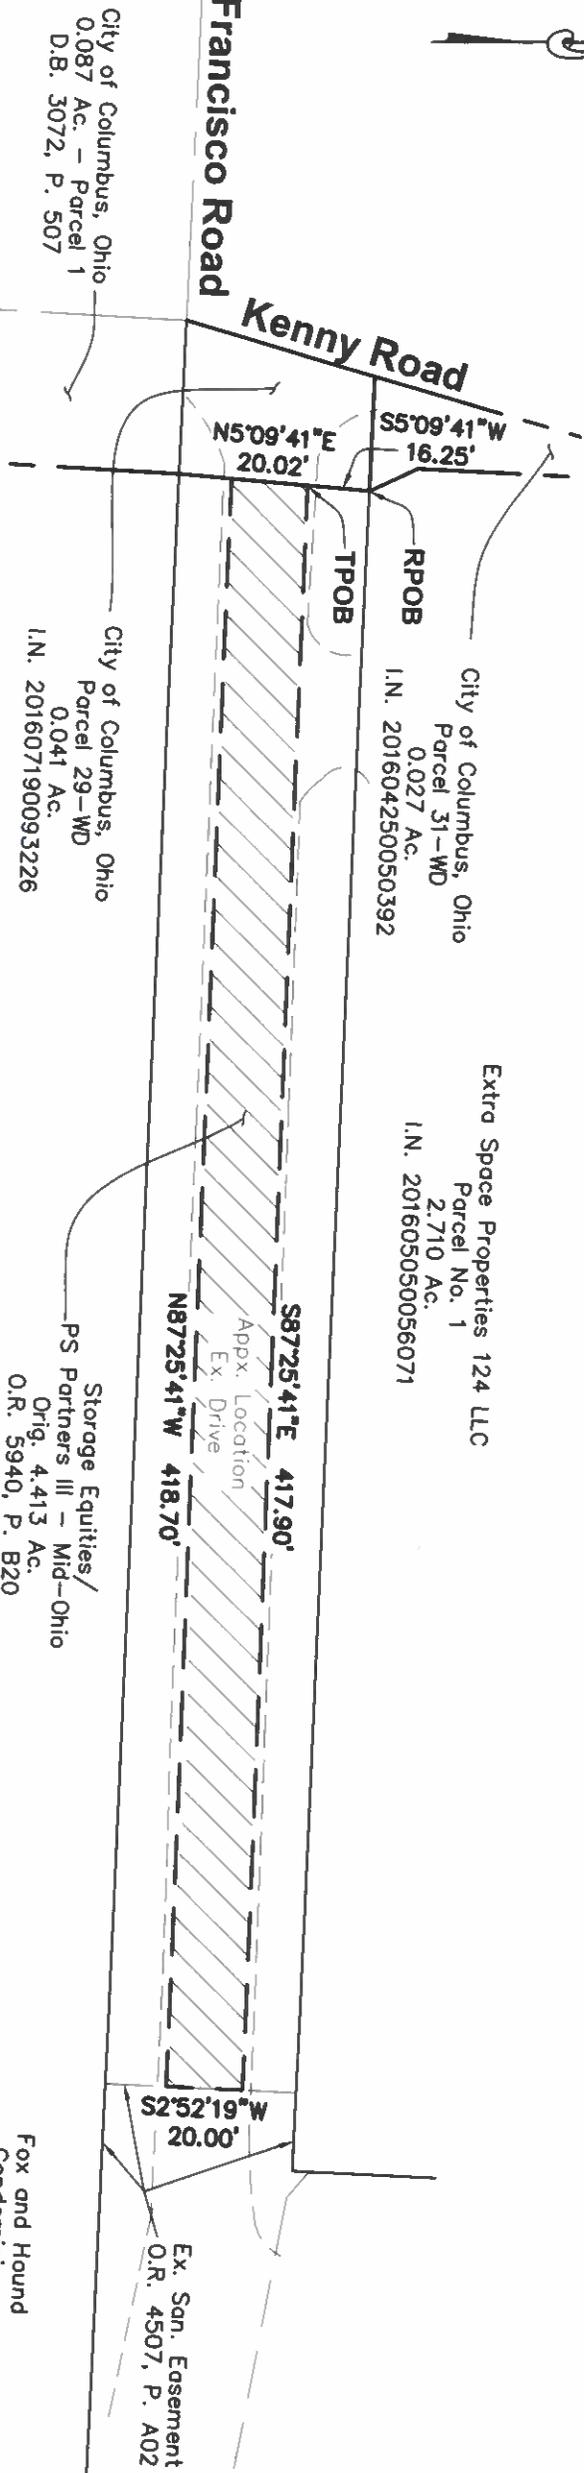


The basis of bearings used for this exhibit are based on the NAD83 Ohio State Plane Coordinate System, South Zone (NSRS 2007) which determines the bearing of a portion of the centerline of Kenny Road to be N 20° 51' 18" E.

This drawing is based on existing Franklin County records.

Douglas R. Hock, P.S. 7661

Date:

9/22/25

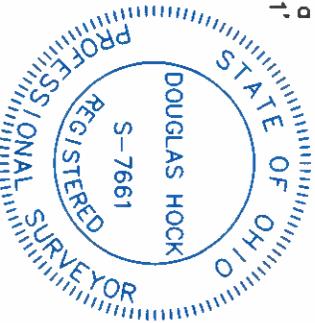

DRAWN BY:	BCK	JOB NO.:	24-0270-65
DATE:	9/18/25	CHECKED BY:	DRB

**ADVANCED
CIVIL DESIGN**
ENGINEERS SURVEYORS

781 Science Boulevard, Suite 100
Gahanna, Ohio 43230
ph 614.428.7750
fax 614.428.7755