



Evans, Mechwart, Hambleton & Tilton, Inc.
 Engineers • Surveyors • Planners • Scientists
 5500 New Albany Road, Columbus, OH 43054
 Phone: 614.775.4500 Toll Free: 888.775.3648
 emht.com

RIGHT-OF-WAY VACATION
 HALF SECTION 4, TOWNSHIP 5, RANGE 22
 REFUGEE LANDS
 CITY OF COLUMBUS, COUNTY OF FRANKLIN, STATE OF OHIO

Date: June 1, 2015 Job No. 2015-0226 Scale: 1" = 50'

1047 CLEVELAND LLC
 30,899 AC. (DEED)
 I.N. 201107140087803

P.N. 010-019405
 LOT 10

ROBERT NEIL'S HRS PARTITION
 NO. 28090
 P.B. 20, P. 27

CITY OF COLUMBUS, OHIO
 0.046 AC. (DEED)
 I.N. _____

PARTITION OF THE ROBERT NEIL ESTATE, PLAT "A"
 COURT OF COMMON PLEAS COURT COMPLETE REC. 153, P. 440

AGREEMENT BETWEEN PROPERTY OWNERS FOR FIXING BOUNDARIES
 P.B. 13, P. 37



LINE TABLE	
LINE	BEARING DISTANCE
L1	N86°13'41"W 23.00'

By _____ Date _____
 Matthew A. Kirk
 Professional Surveyor No. 7865

SURVEY NOTE:
 This survey was prepared using documents of record, prior plats of survey, and observed evidence located by an actual field survey.

BASIS OF BEARINGS:
 The Bearings shown hereon are based on the Ohio State Plane Coordinate System South Zone as per NAD83 (NSRS2007). Control for bearings was from coordinates of Franklin County Geodetic monuments "TACKETT" and "MORLAN", having a bearing of North 08° 32' 13" West between said monuments, established by the Franklin County Engineering Department.

- = STONE FND.
- = MON. FND.
- = I.P. FND.
- = I.P. SET
- = MAG. NAIL FND.
- = MAG. NAIL SET
- ▲ = R.R. SPK. FND.
- △ = R.R. SPK. SET
- ◆ = P.K. NAIL FND.
- ◇ = I.P. Set are 1 3/16" I.D. iron pipe with cap inscribed EMHT INC

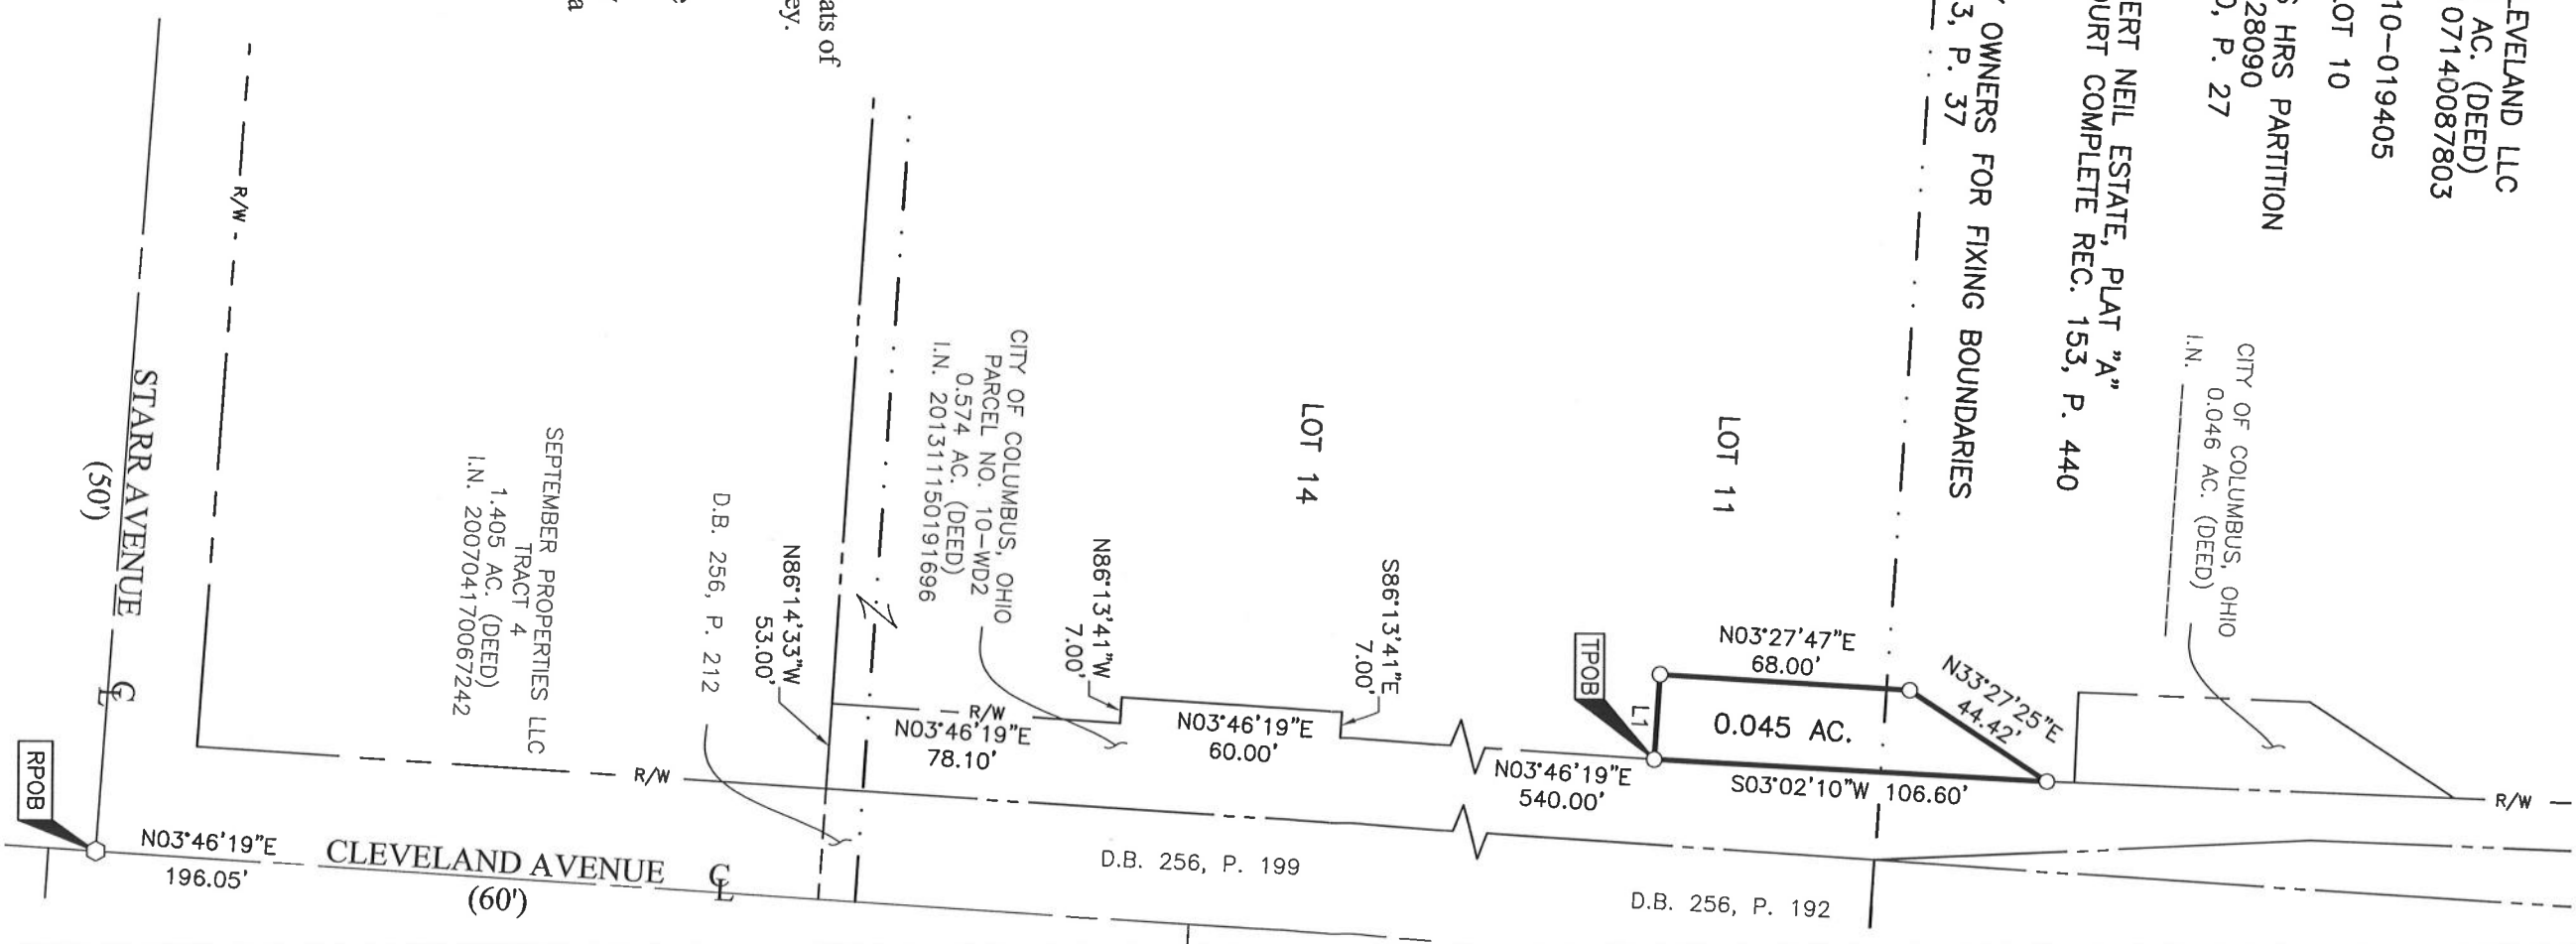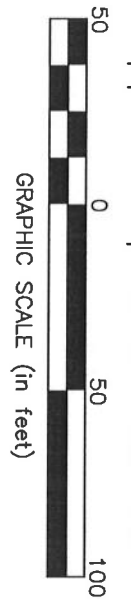

SEPTEMBER PROPERTIES LLC
 TRACT 4
 1,405 AC. (DEED)
 I.N. 200704170067242

CITY OF COLUMBUS, OHIO
 PARCEL NO. 10-WD2
 0.574 AC. (DEED)
 I.N. 201311150191696