




Location Map - NTS

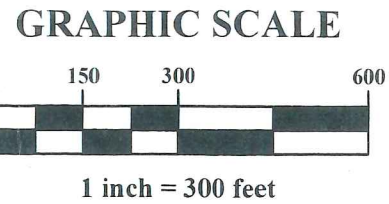


37.45± ACRE ANNEXATION FROM THE TOWNSHIP OF HAMILTON TO THE CITY OF COLUMBUS
 Hamilton Township, Franklin County, Ohio
 Section 11, Township 3, Range 22,
 Congress Lands East of the Scioto

**ANNEXATION
 PLAT & DESCRIPTION
 ACCEPTABLE**
CORNELL R. ROBERTSON, P.E., P.S.
FRANKLIN COUNTY ENGINEER

By *fm* Date 7/27/2022

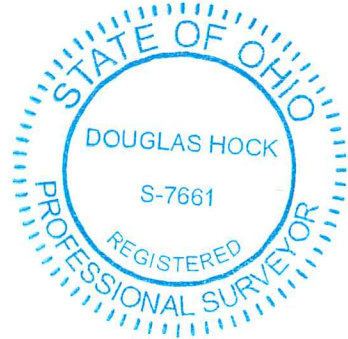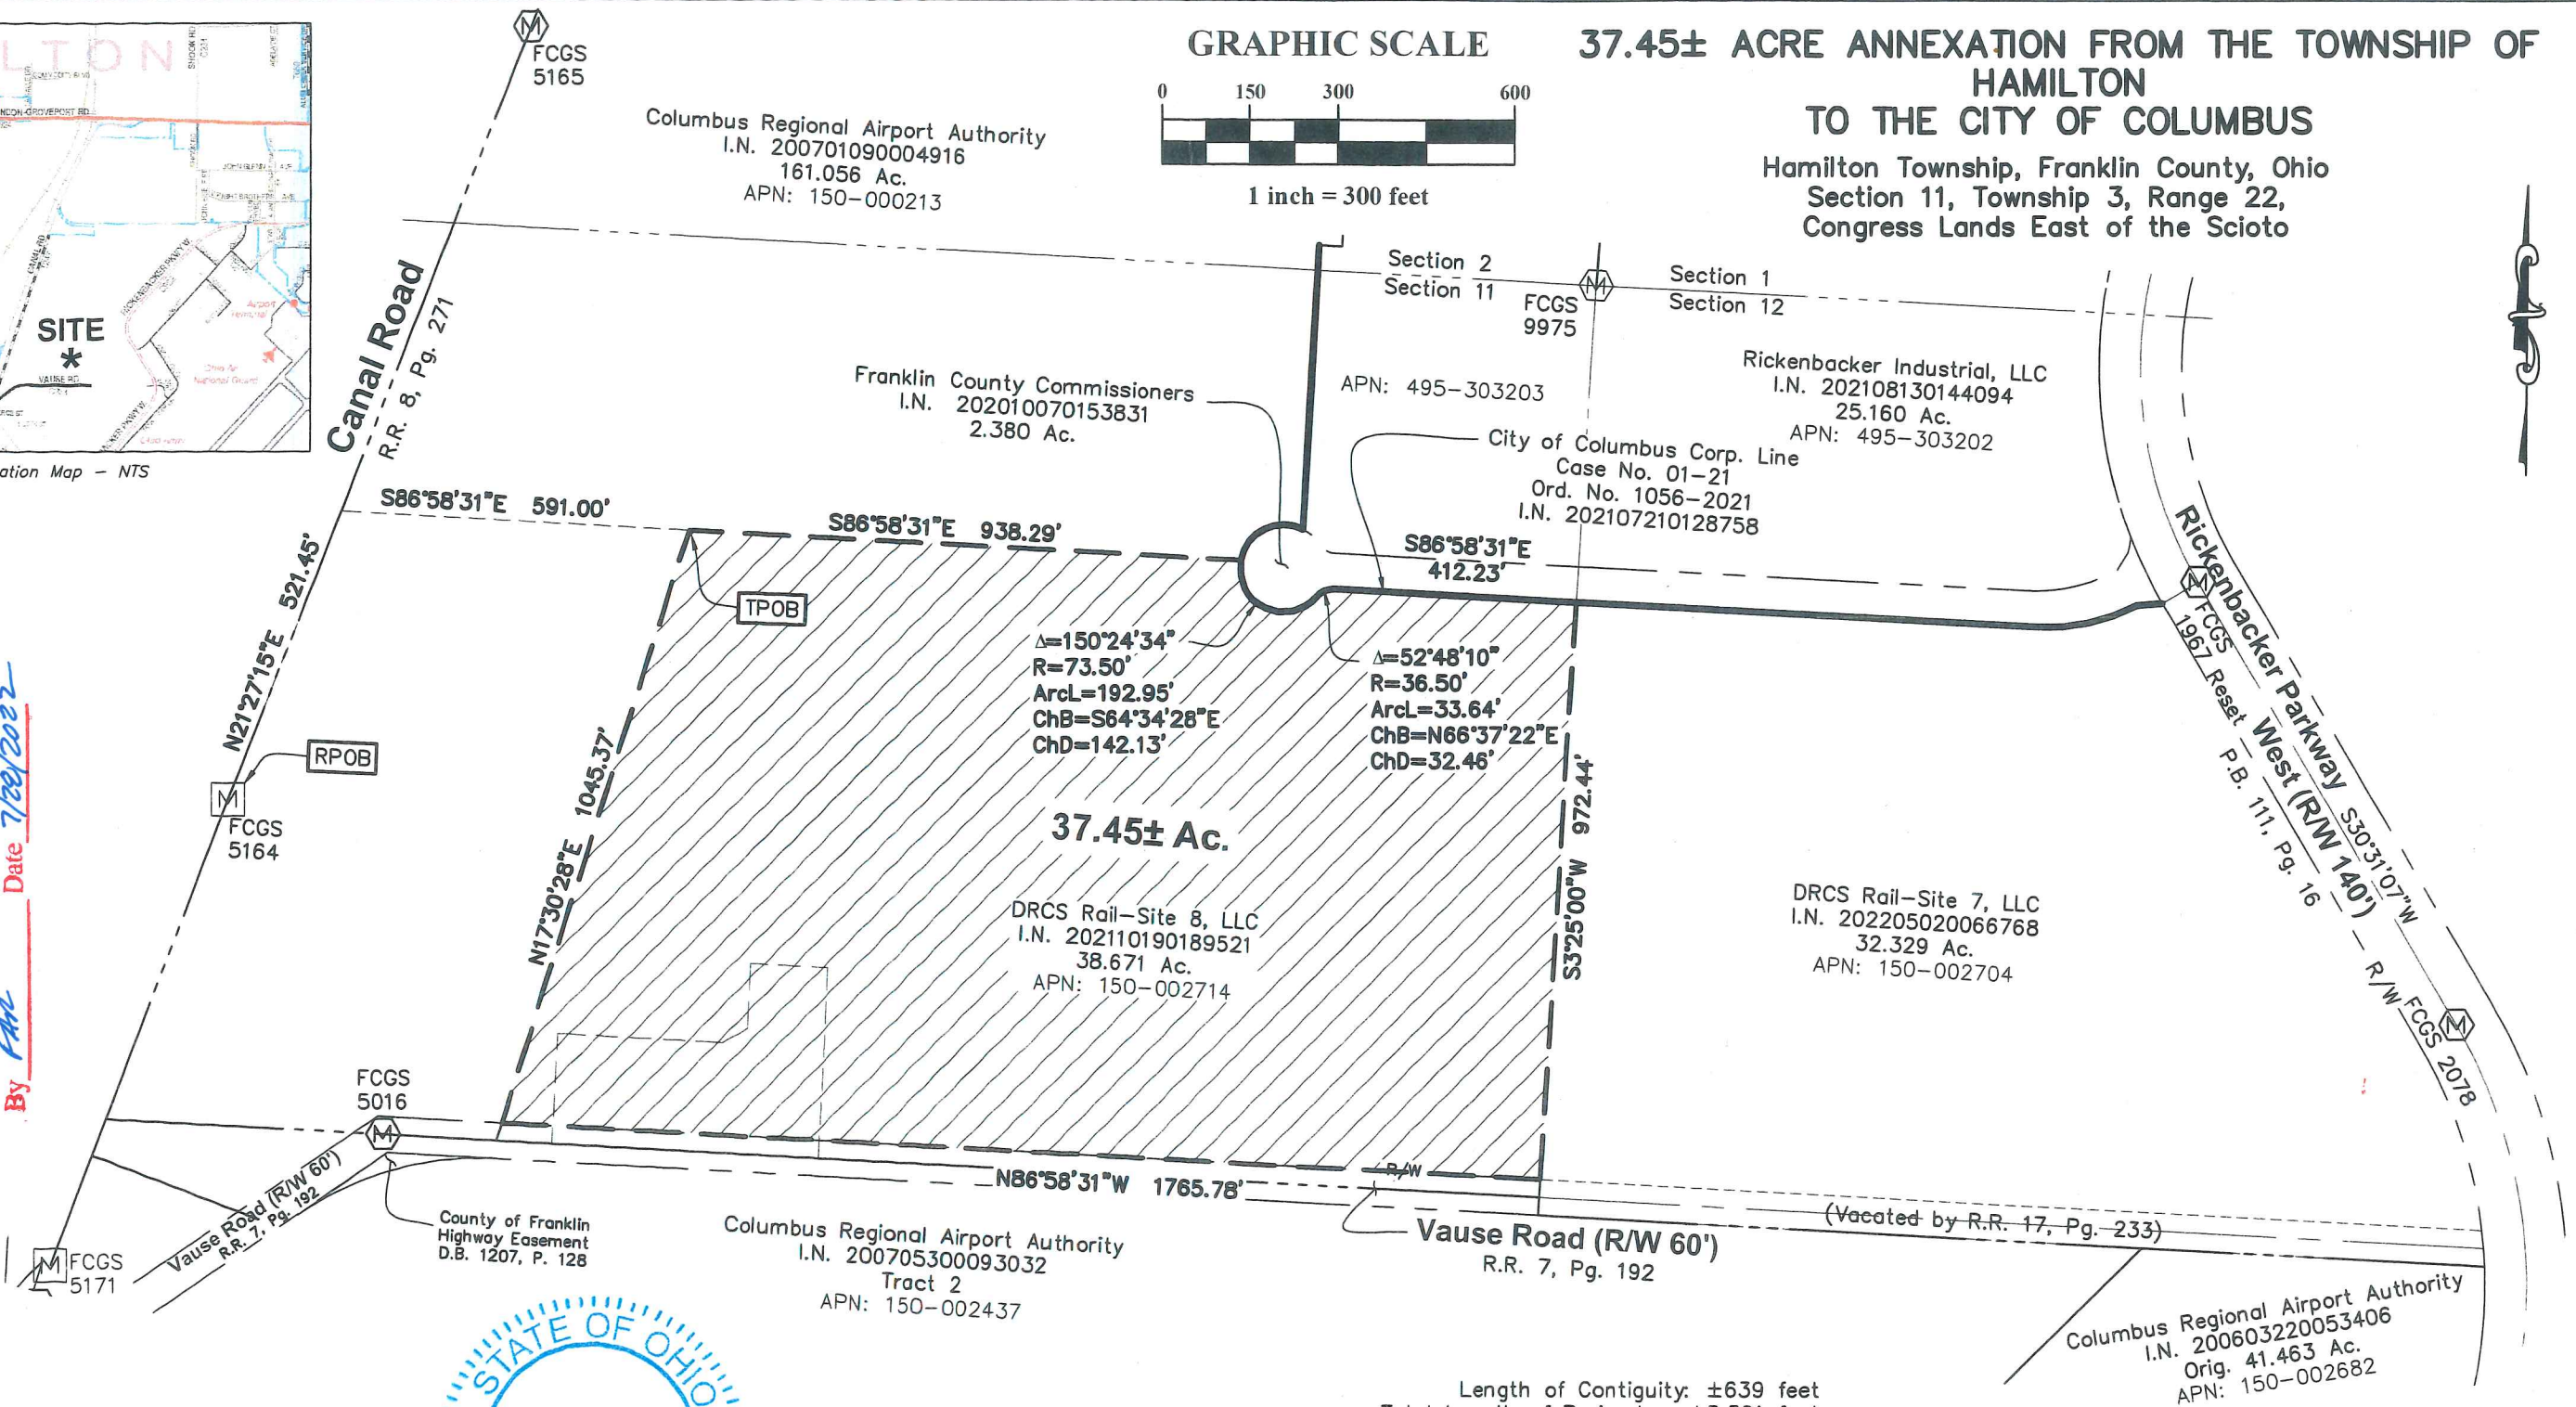


Douglas R. Hock, P.S. 7661 Date: 7/28/22
 Advanced Civil Design, Inc
 781 Science Boulevard, Suite 100 Job No.: 21-0086-08
 Gahanna, OH 43230 Date: 7/27/22
 Phone 614-428-7750

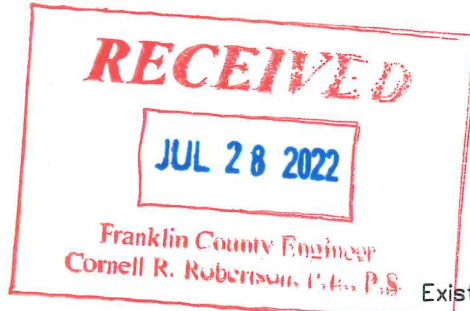

Length of Contiguity: ±639 feet
 Total Length of Perimeter: ±5,361 feet
 Percentage of Contiguity: ±11.9%

No islands of township property are created by this annexation.

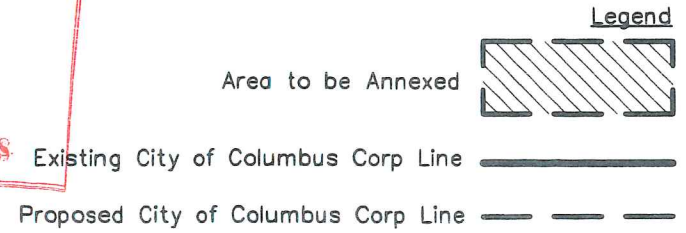

Columbus Regional Airport Authority
 I.N. 200603220053406
 Orig. 41.463 Ac.
 APN: 150-002682