



Evans, Mechwart, Hambleton & Tilton, Inc.
Professional Surveyors
5500 New Albany Road, Cincinnati, OH 45244
Phone: 614.775.4500 Fax: 614.775.3448
emht.com

SURVEY OF ACREAGE PARCEL

HALF SECTION 9, TOWNSHIP 5, RANGE 22


REFUGEE LANDS

CITY OF COLUMBUS, COUNTY OF FRANKLIN, STATE OF OHIO


Date: July 17, 2019

Scale: 1" = 30'

Job No: 2019-0172

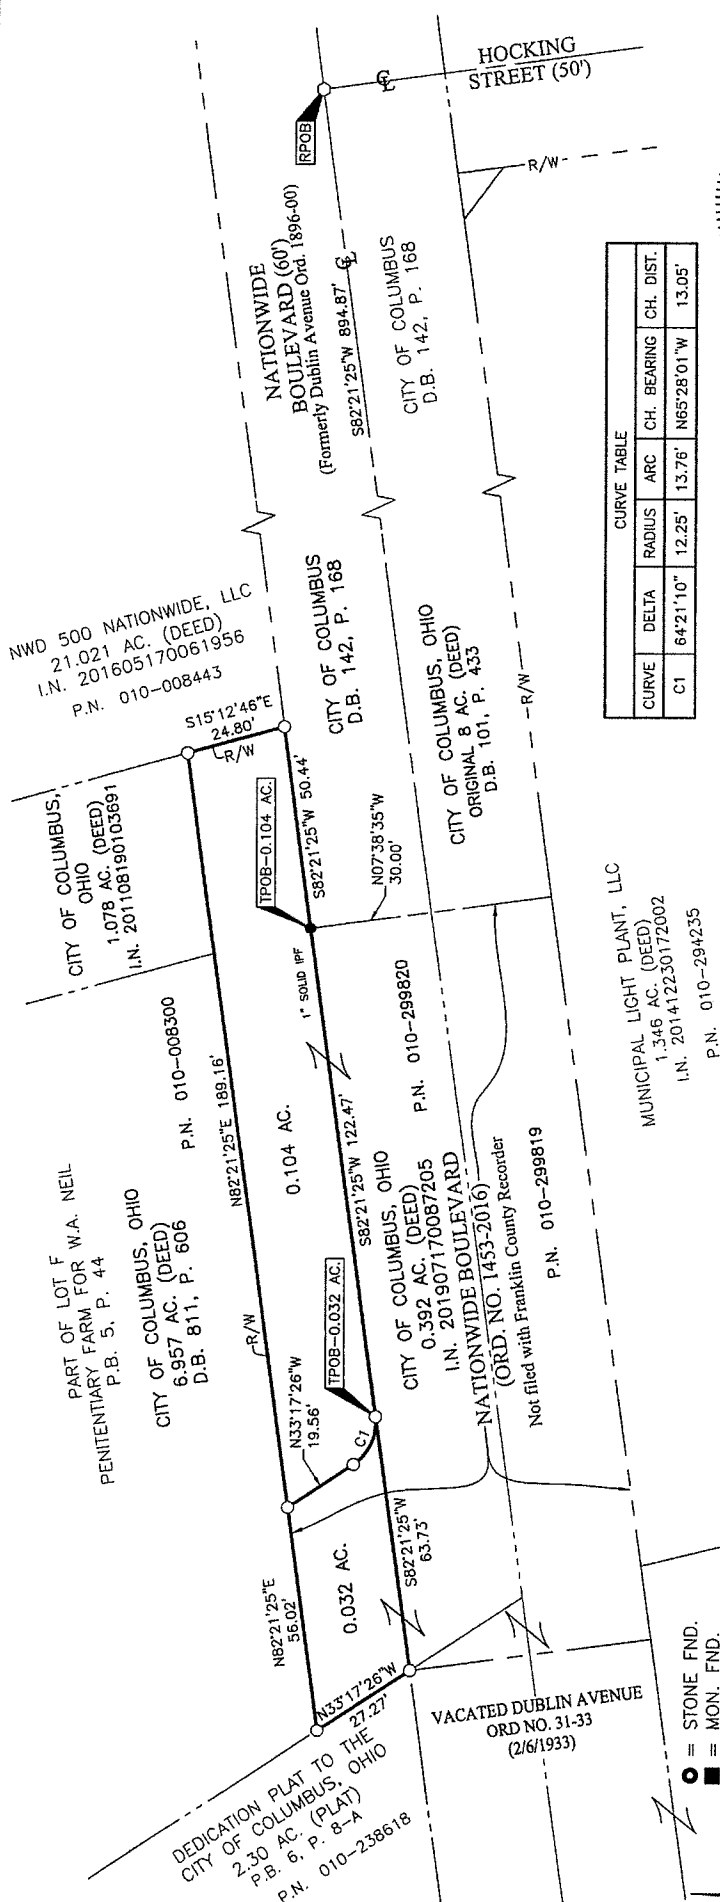

CURVE TABLE				
CURVE	DELTA	RADIUS	ARC	CH. BEARING
C1	64°21'10"	12.25'	13.76'	N65°28'01"W

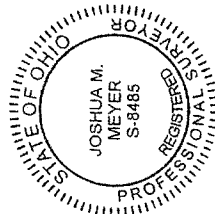

By Joshua M. Meyer
Professional Surveyor No. 8485
Date 7-17-2019

SURVEY NOTE:
This survey was prepared using documents of record, prior plats of survey, and observed evidence located by an actual field survey in November 2013 and October 2015.

BASIS OF BEARINGS:
Bearings are based on the portion of the northerly right of way line of Nationwide Boulevard between Huntington Park Lane and the CSX Railroad, having a bearing of North 82°18'16" East, as per Ohio State Plane Coordinate System, South Zone NAD83 (1986 Adjustment).

- = STONE FND.
- = MON. FND.
- = I.P. SET
- = I.P. SET
- = MAG. NAIL FND.
- = MAG. NAIL SET
- △ = R.R. SPK. FND.
- △ = R.R. SPK. SET
- = P.K. NAIL FND.

I.P. Set are 13/16" I.D. iron pipes
30" long with cap inscribed EMHT INC.

