


0.191 Acre Sewer Easement Vacation

Quarter Township 1, Township 1, Range 16,
United State Military District
City of Columbus, County of Franklin, Ohio

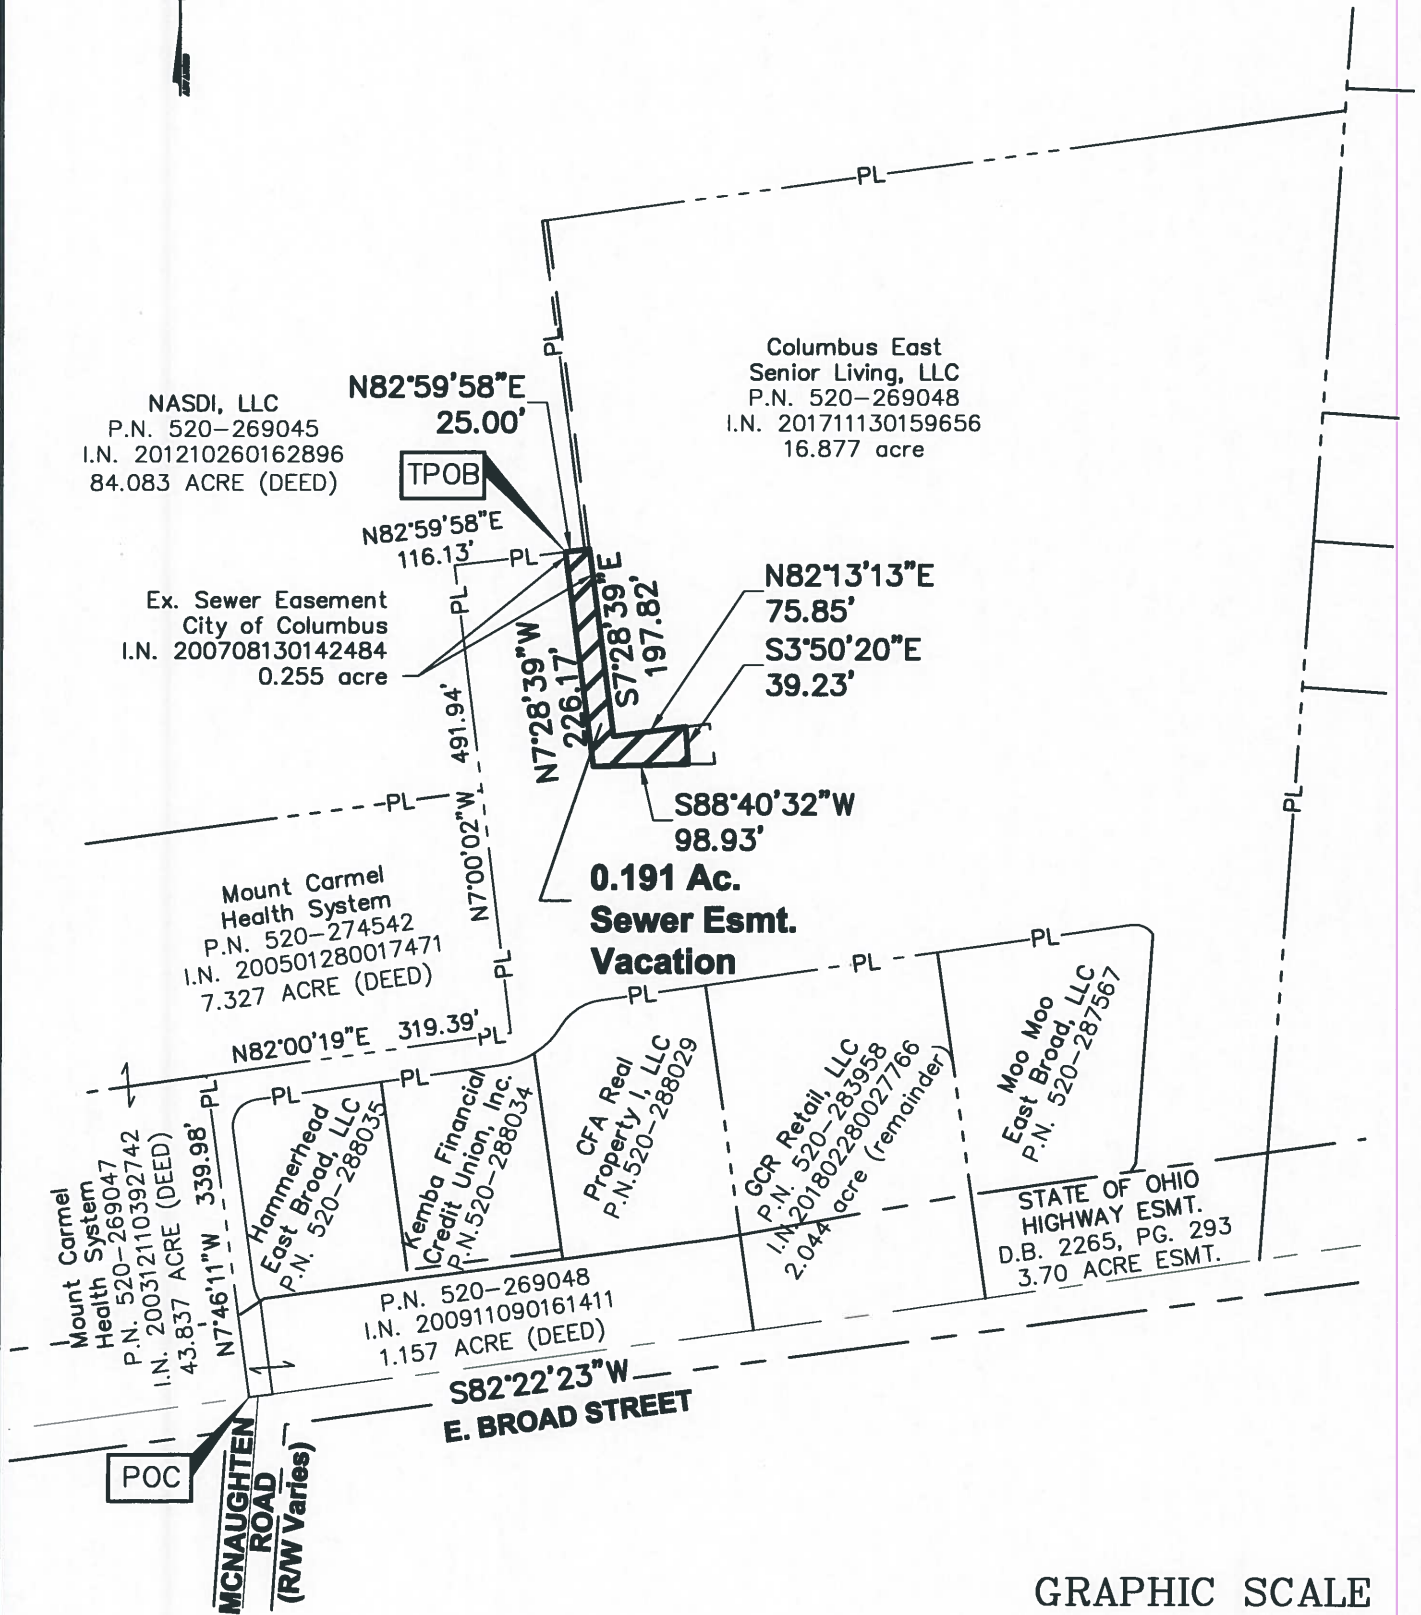

GRAPHIC SCALE



(IN FEET)

1 inch = 200 ft.

Bearings are based on the Ohio State Plane Coordinate System, North Zone, NAD83 (NSRS2007). Said bearings were derived from GPS observation that determine a portion of East Broad Street between two set magnails to be N 82° 22' 23" E.

This Survey is based on existing records from Franklin County, and from actual field survey work.

ADVANCED CIVIL DESIGN, INC.

Jonathan E. Phelps 8/17/2021
Jonathan E. Phelps Date
Reg. No. 8241

DRAWN BY: JEP JOB NO.: 16-0001-792
DATE: 08/17/2021 CHECKED BY: JEP

ADVANCED
CIVIL DESIGN
ENGINEERS SURVEYORS

781 Science Blvd., Suite 100
Gahanna, Ohio 43230
ph 614.428.7750
fax 614.428.7755

