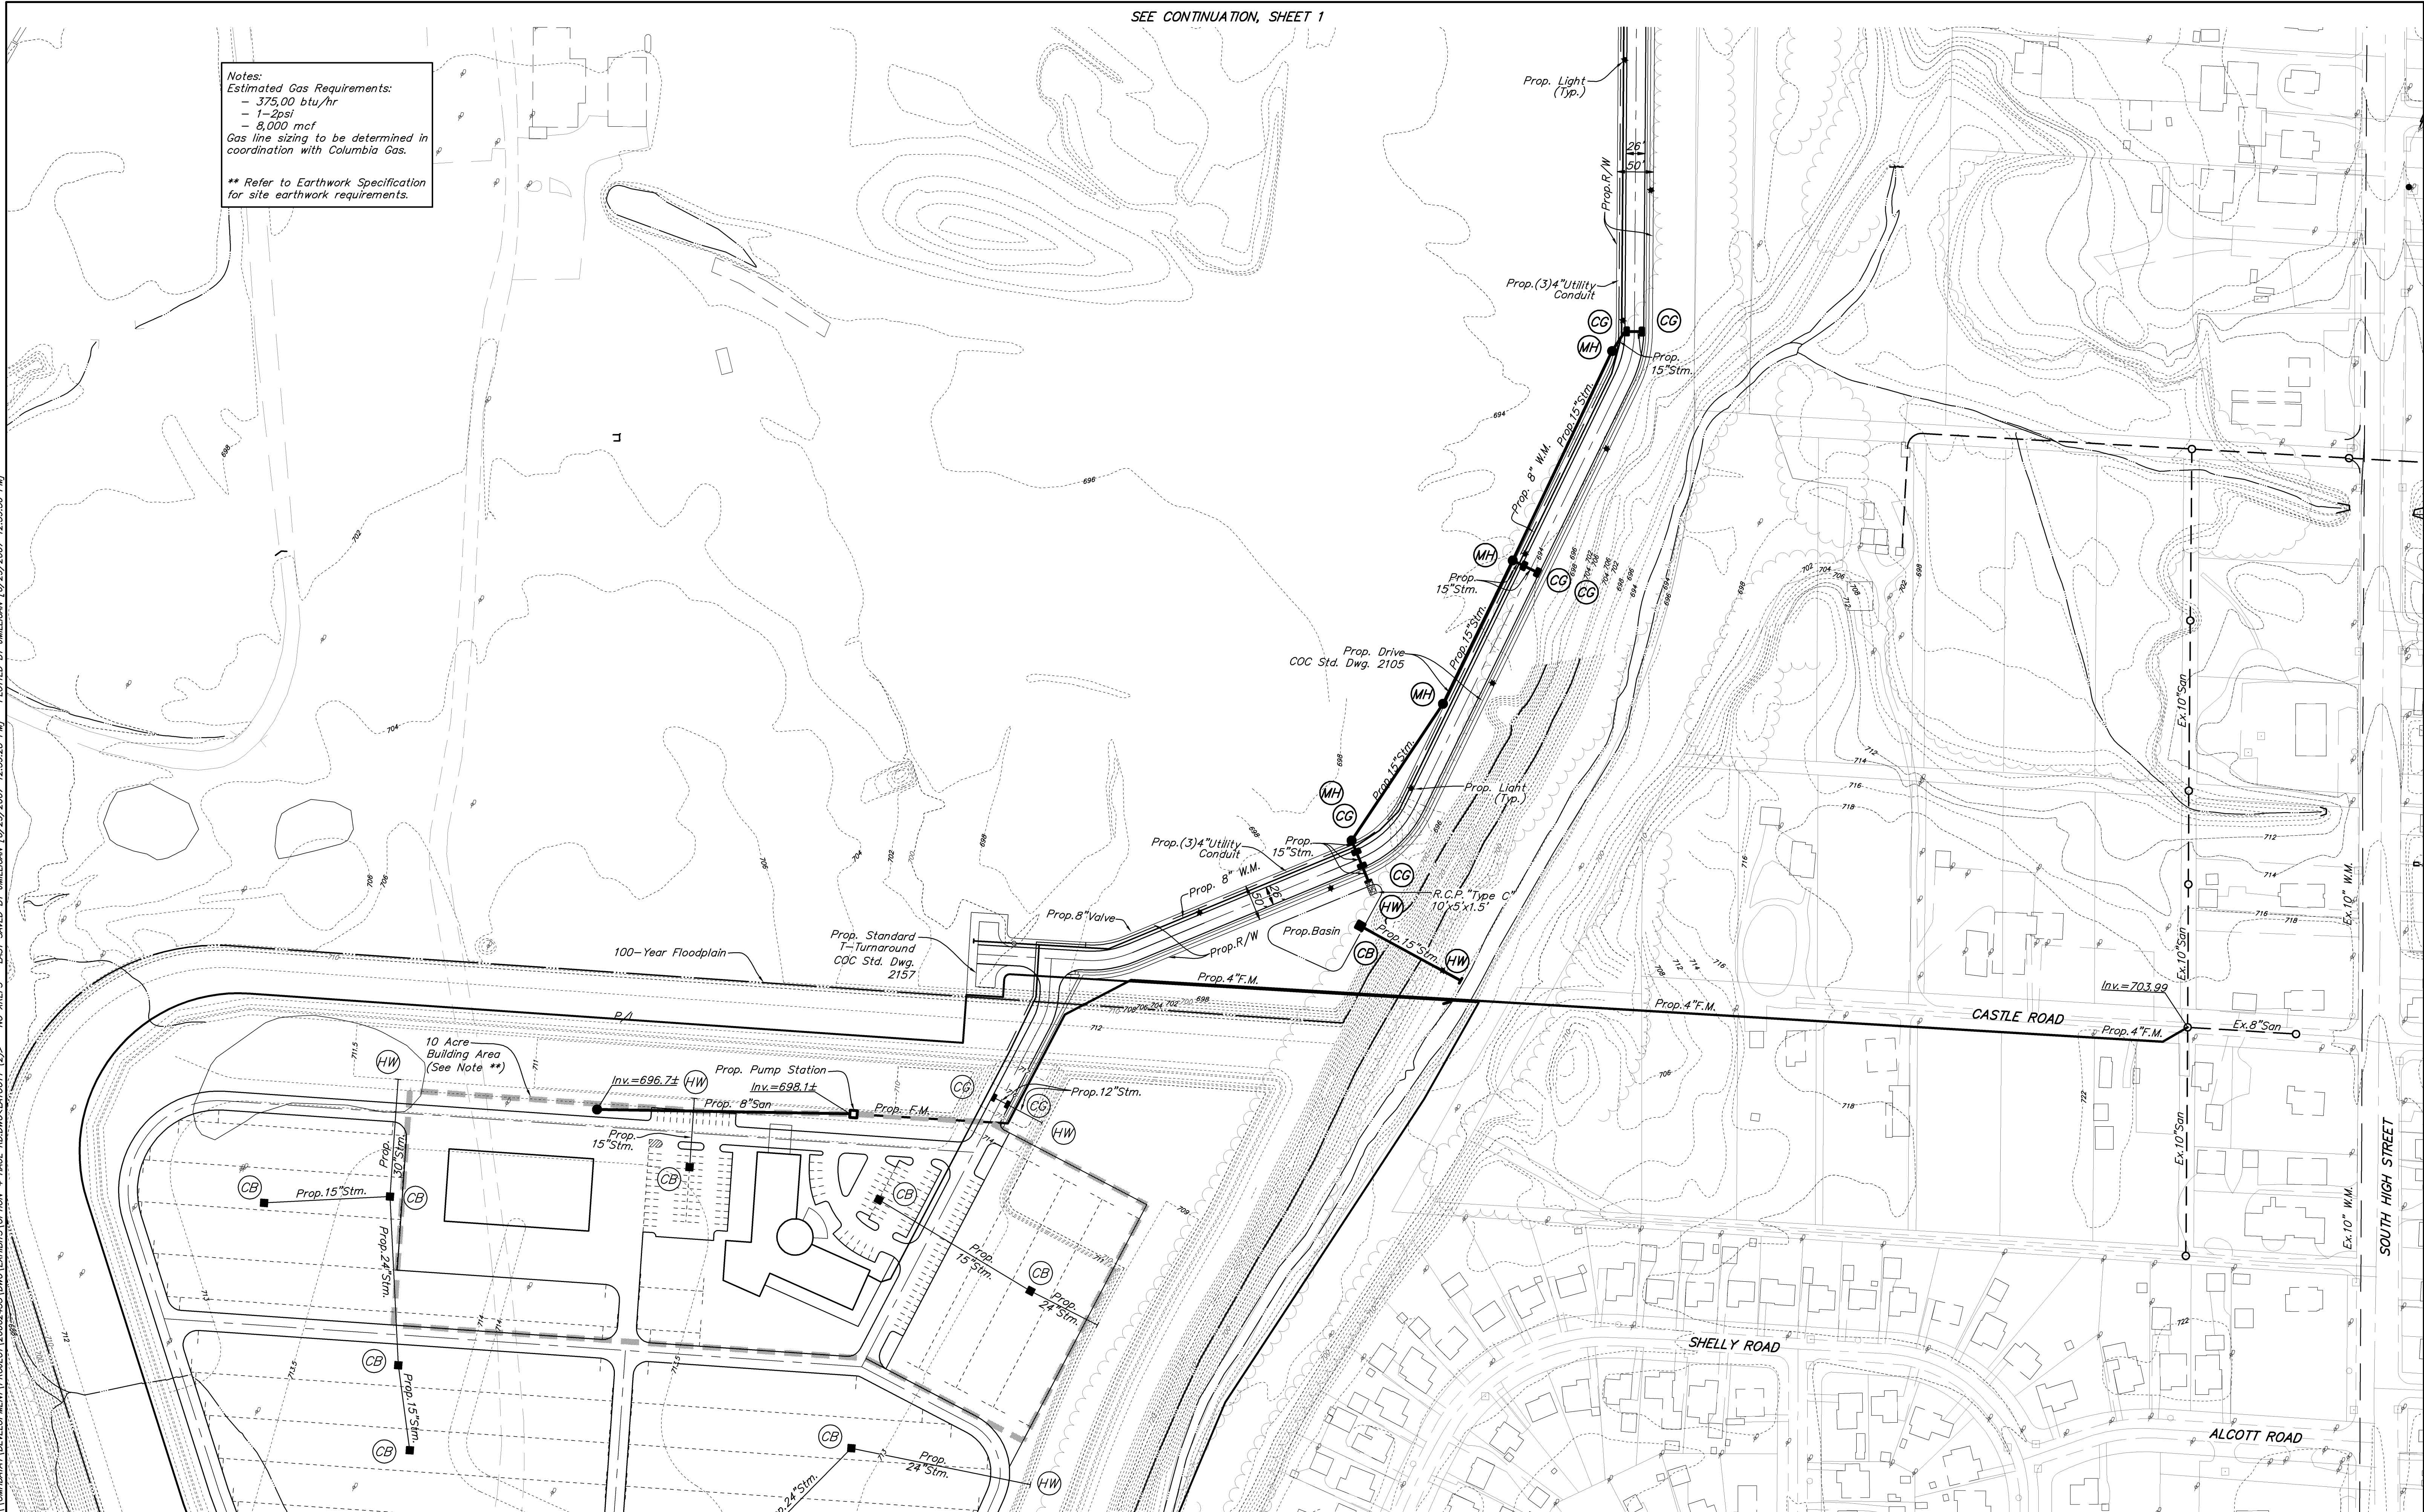


Notes:
Estimated Gas Requirements:
 - 375,000 btu/hr
 - 1-2psi
 - 8,000 mcf
 Gas line sizing to be determined in coordination with Columbia Gas.

**** Refer to Earthwork Specification for site earthwork requirements.**

[illegible]