

Length of Contiguity: ±2177 feet
Total Length of Perimeter: ±3959 feet
Percentage of Contiguity: ±55%

No islands of township property are created by this annexation.

This exhibit is for a proposed Expedited II annexation to be considered under ORC Sections 709.021 and 709.023.




Legend

 Area to be Annexed

 Existing City of Columbus Corp Line

 Proposed City of Columbus Corp Line

**14.9± ACRE
ANNEXATION FROM THE
TOWNSHIP OF ORANGE
TO THE CITY OF COLUMBUS**
Farm Lot 8, Quarter Township 3
Township 3, Range 18
United States Military District
Orange Township, Delaware County, Ohio

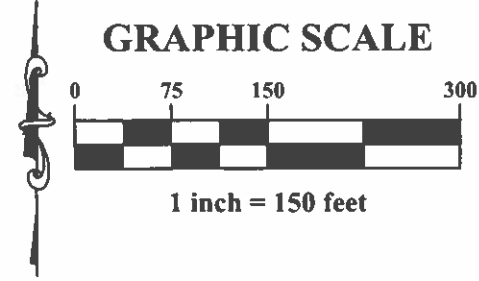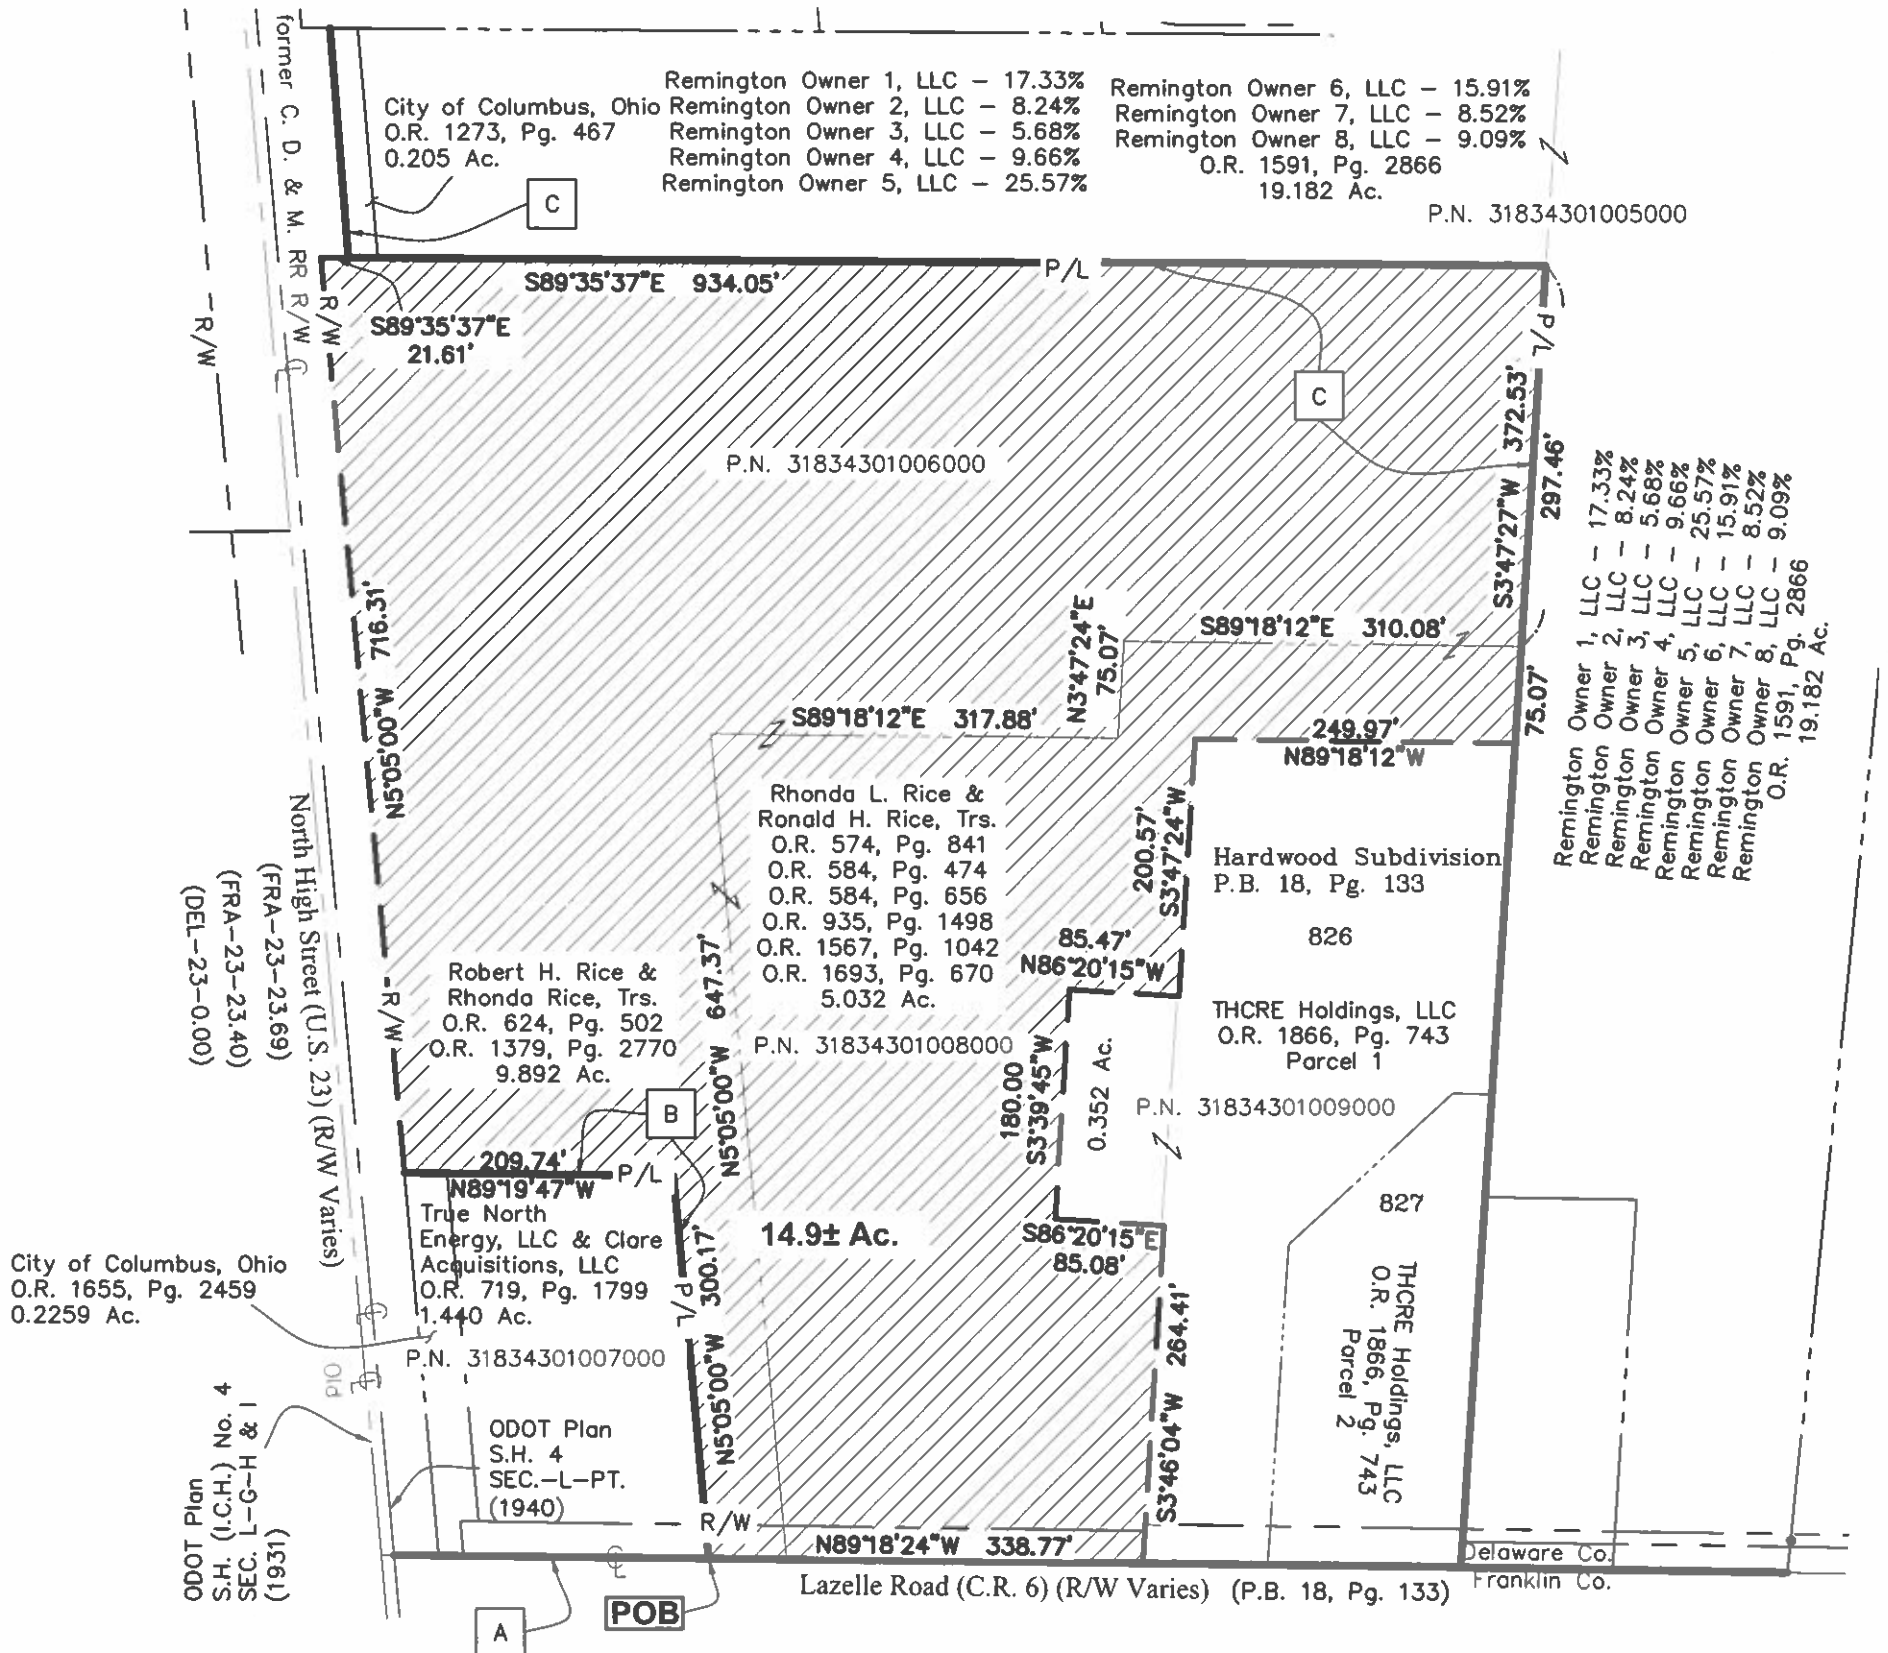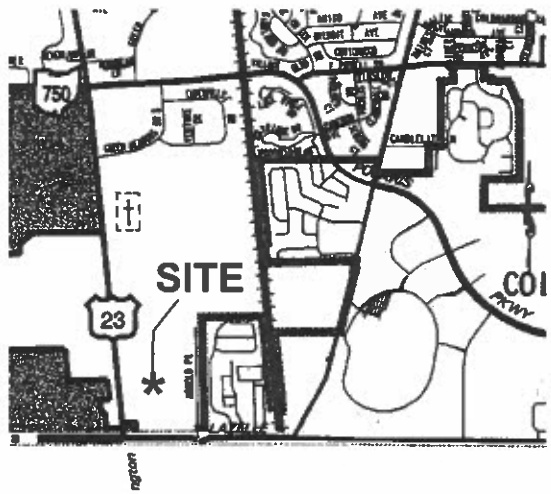

A City of Columbus Corporation Line Case No. 31-86 Ord. No. 57-87 Recorded in: O.R. 9154105

B City of Columbus Corporation Line Res. No. 00-39 Ord. No. 1263-98 Recorded in: Cabinet 2, Sl. 100

C City of Columbus Corporation Line Res. No. 11-1380 Ord. No. 0386-2012 Recorded in: I.N. 201200034994 Cabinet 4, Sl. 23

DELAWARE COUNTY ENGINEER
Map Department

I hereby certify the within to be a true copy of the original on file in the Map Department.

Chris B...
Angel Sharris
Engineer No. Date: 12-26-24

This exhibit is created from information obtained from the Delaware County Auditor's Office and the Delaware County Recorder's Office. This exhibit is not to be used for the transfer of land.

Douglas R. Hock
Douglas R. Hock, P.S. 7661 Date: 12/23/24

Advanced Civil Design, Inc
781 Science Boulevard, Suite 100
Gahanna, OH 43230
Phone 614-428-7750

Job No.: 23-0250-65
Date: 12/20/2024

