
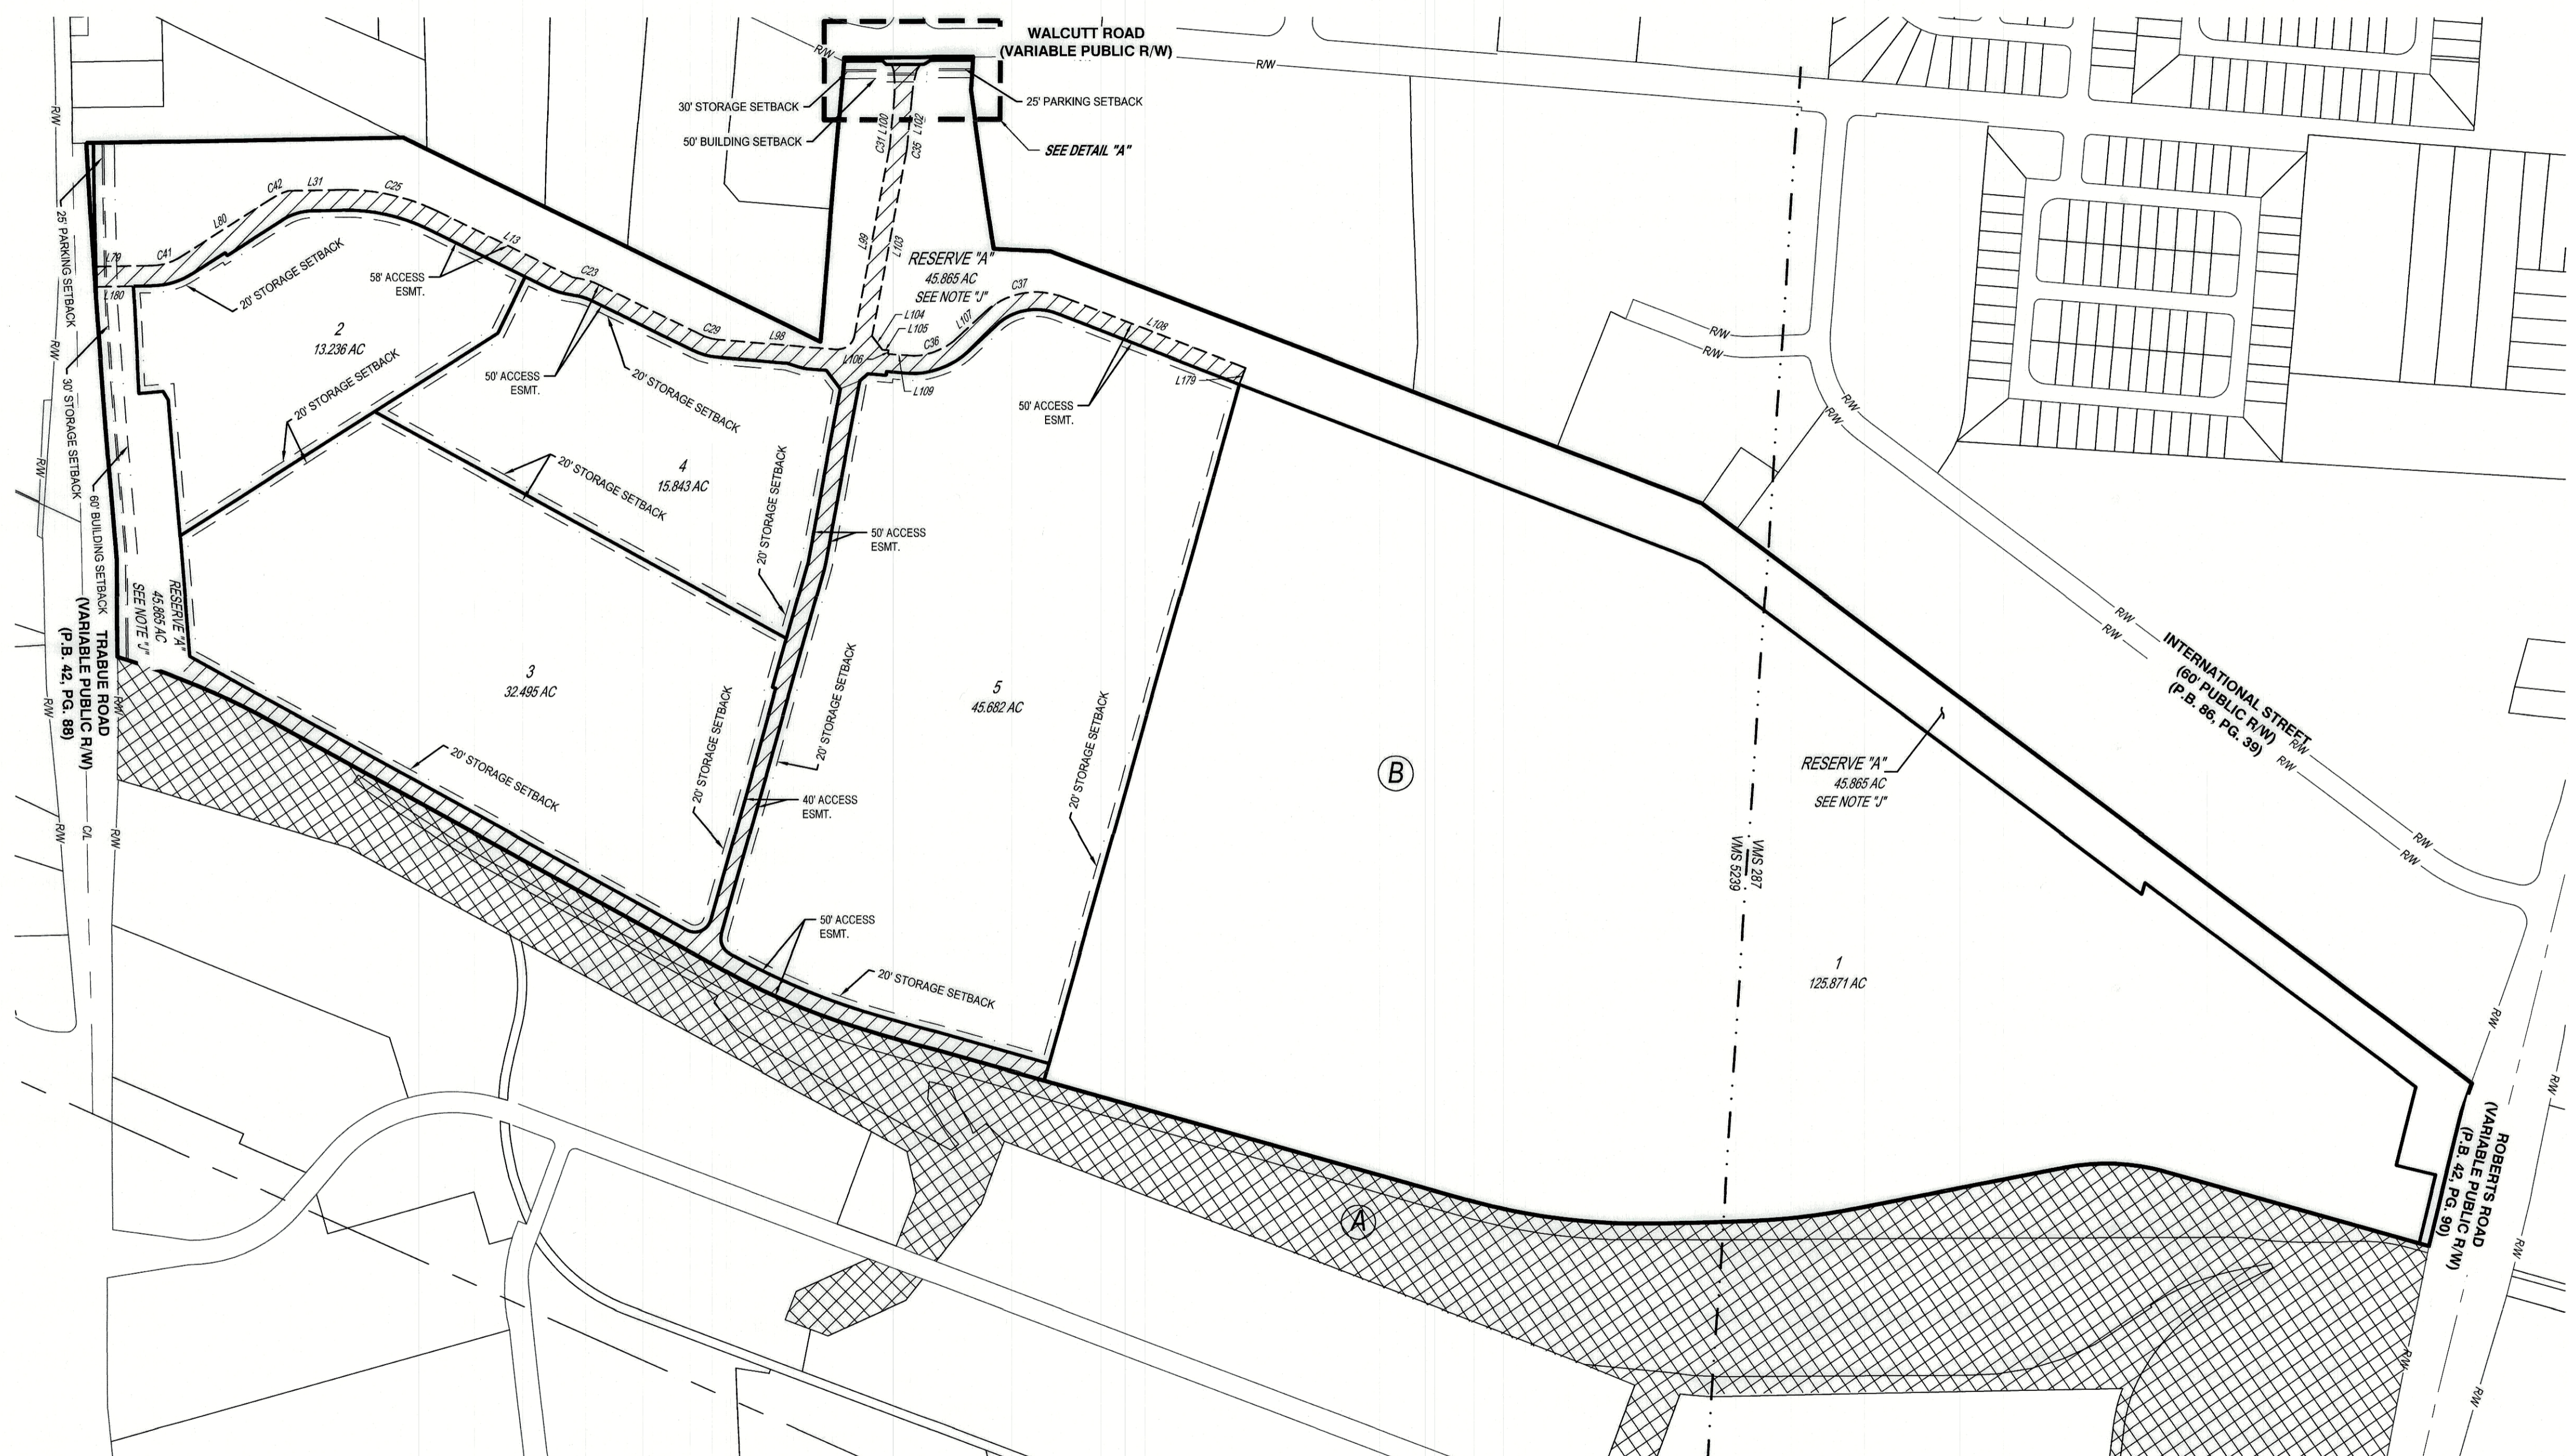


BUCKEYE YARD PHASE 1

PLAT


STATE OF OHIO, COUNTY OF FRANKLIN, CITY OF COLUMBUS,
VIRGINIA MILITARY SURVEY NO. 287 AND 5239

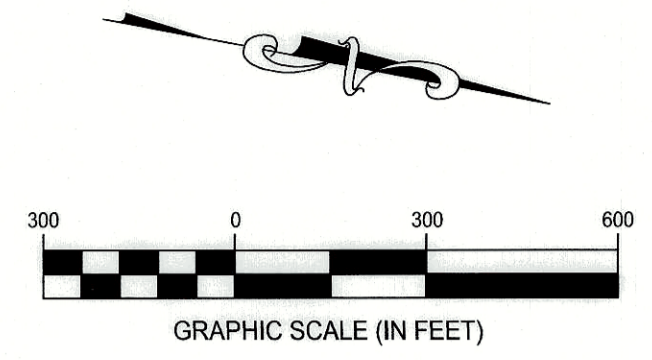

ZONING AREAS

- (A) L-M
- (B) M | M-2

- CESO IRON PIN LEGEND**
- IRON PIPE FOUND
 - IRON PIN FOUND
 - IRON PIN TO BE SET (5/8"x30" REBAR W/ CESO CAP)
 - MAG NAIL SET
 - MAG NAIL FOUND
 - PERMANENT MARKER SET (1"x30" REBAR W/ ALUMINUM CESO CAP)
 - MONUMENT FOUND

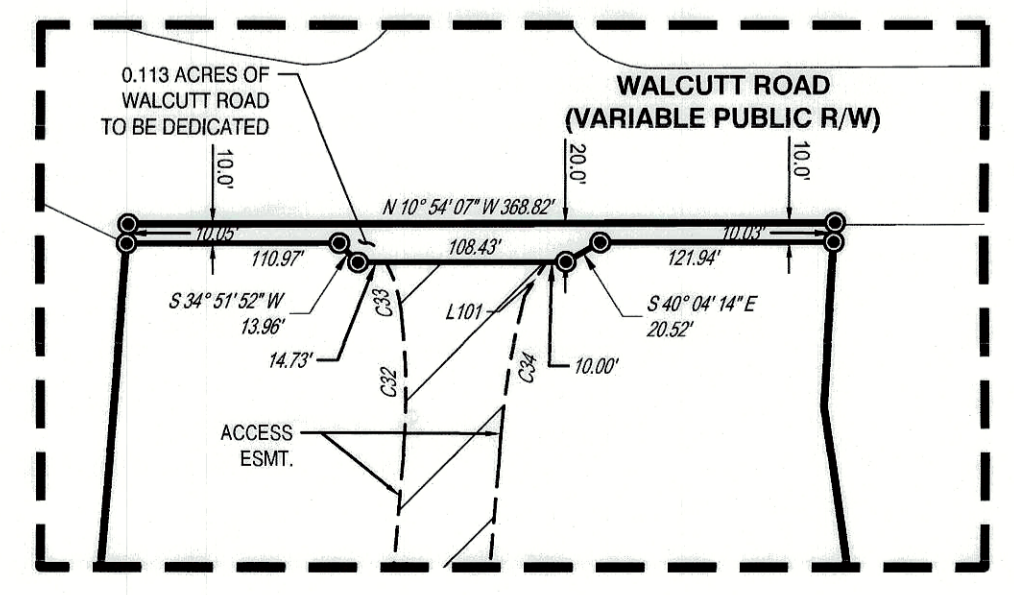

DETAIL "A"
SCALE 1" = 100'

- ZONING SETBACKS
- ACCESS EASEMENT

BUCKEYE YARD PHASE 1	
PLAT	
CITY OF COLUMBUS	FRANKLIN COUNTY, OHIO
SCALE: 1" = 300'	DATE: 1/5/2023
DESIGN: N/A	JOB NO.: 758455
DRAWN: DAV	SHEET NO.:
CHECKED: ALB	3 OF 8

