

Location Map - NTS

GRAPHIC SCALE



1 inch = 50 feet

0.47± ACRE ANNEXATION FROM THE TOWNSHIP OF FRANKLIN TO THE CITY OF COLUMBUS

Franklin Township, Franklin County, Ohio  
Virginia Military Survey No. 422  
Part of Lot 1, William L. Miners Subd.

Length of Contiguity: ±436 feet  
Total Length of Perimeter: ±671 feet  
Percentage of Contiguity: ±65.0%

No islands of township property are created by this annexation.

Legend



Area to be Annexed



Existing City of Columbus Corp Line



Proposed City of Columbus Corp Line

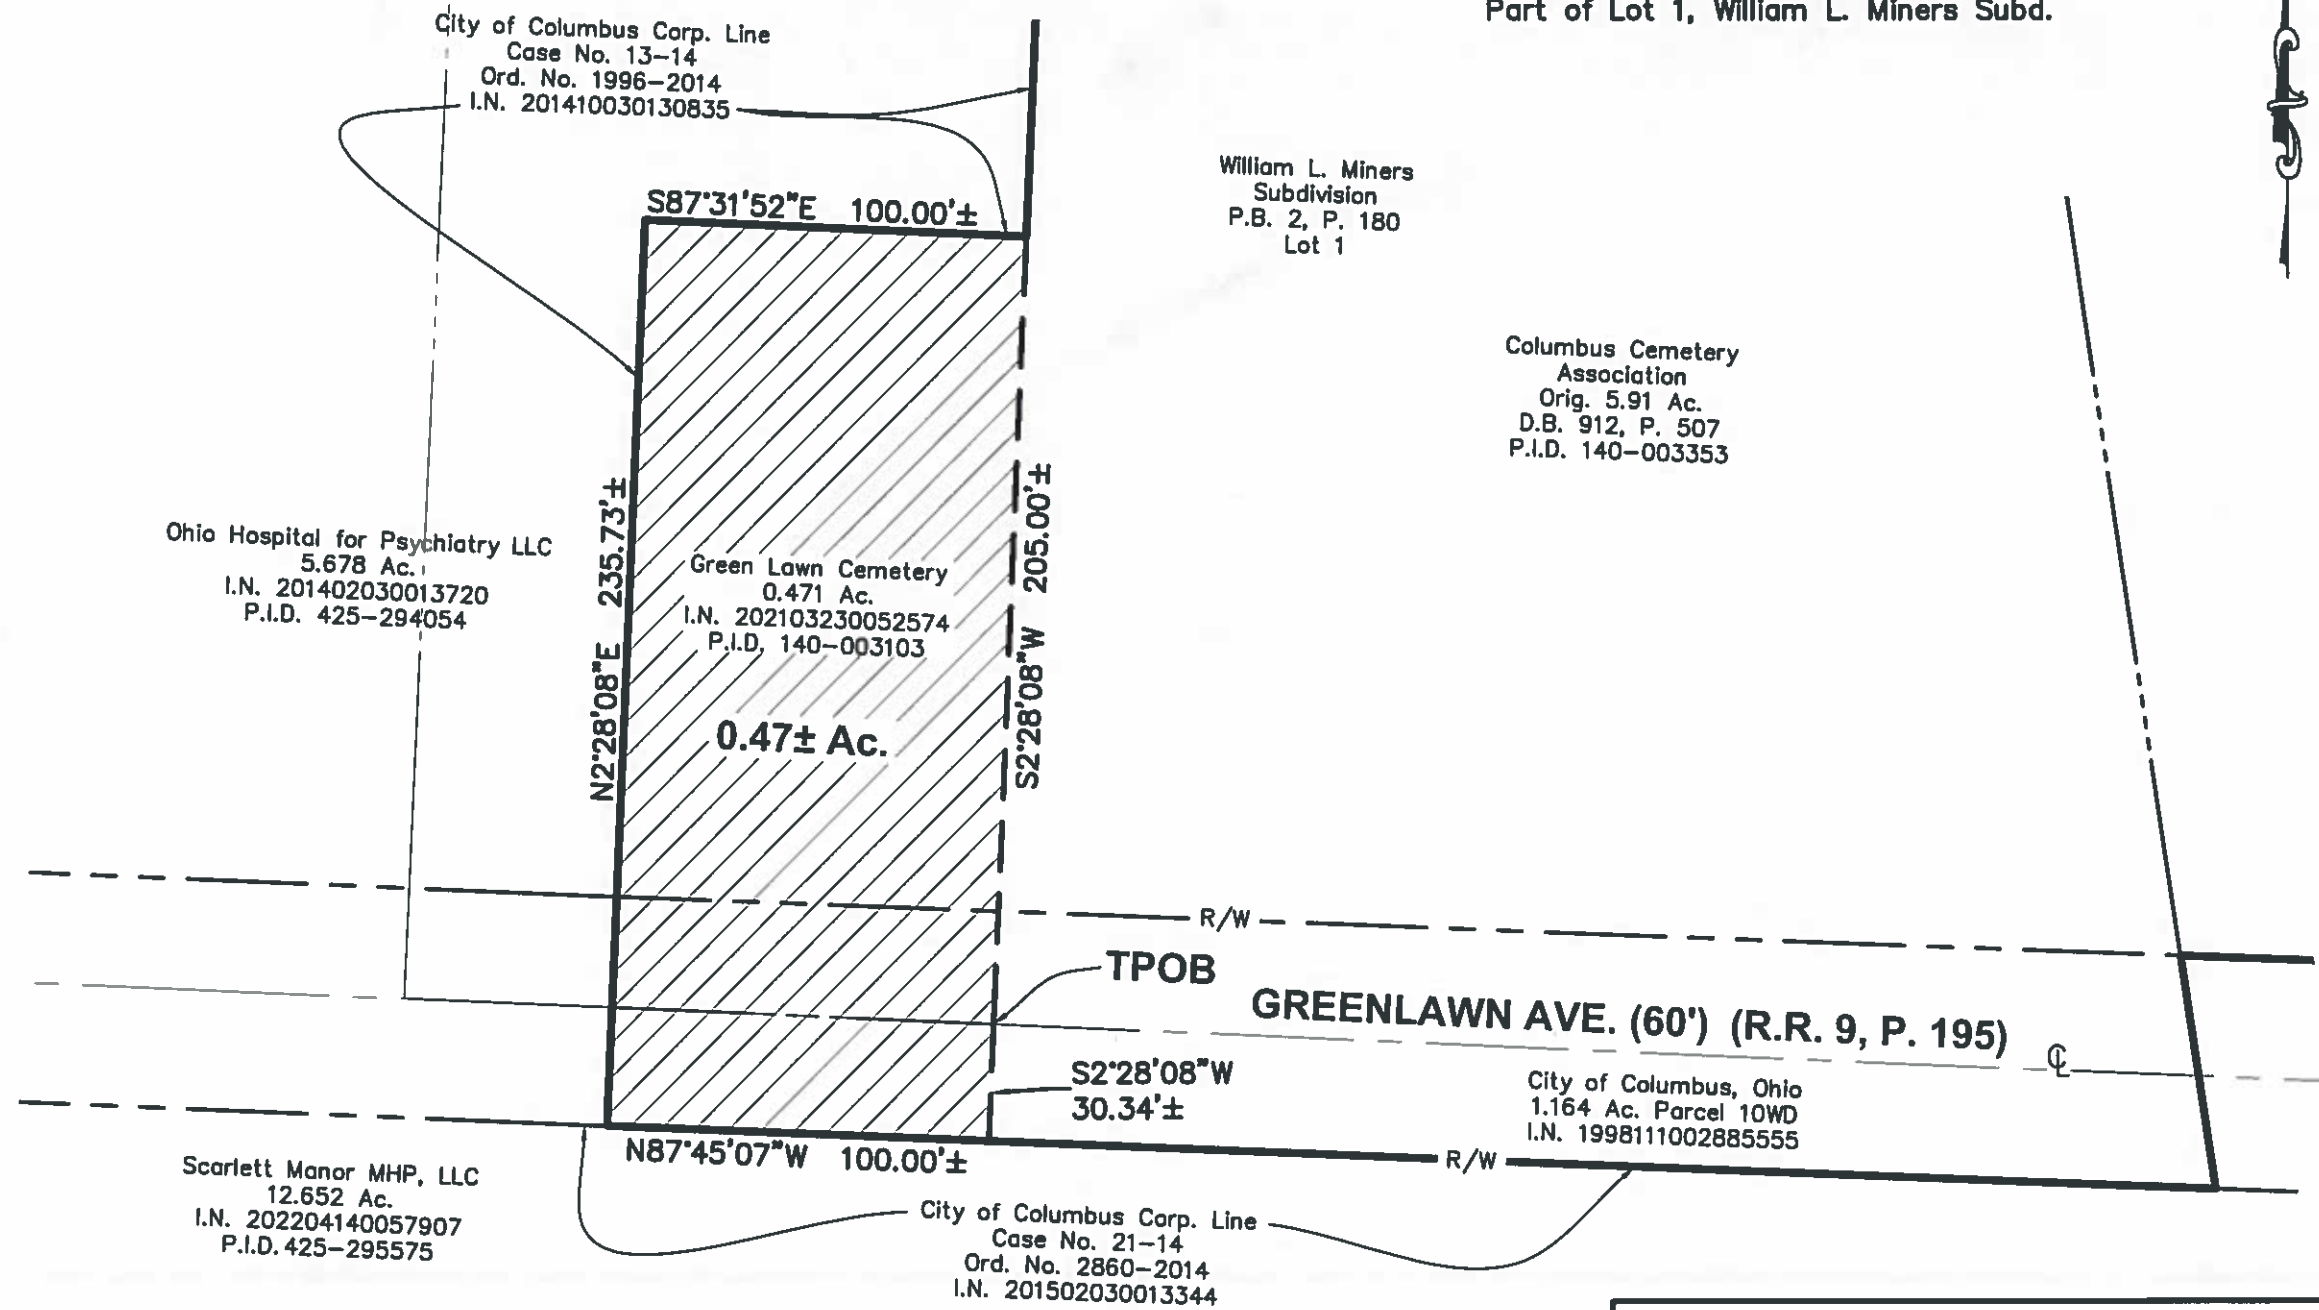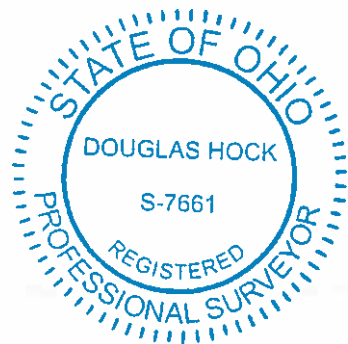

*[Signature]*  
Douglas R. Hock, P.S. 7661  
Date: 8/16/22

Advanced Civil Design, Inc  
781 Science Boulevard, Suite 100  
Gahanna, OH 43230  
Phone 614-428-7750

Job No.: 22-0001-1296  
Date: 8/16/22

**RECEIVED**  
**AUG 16 2022**  
Franklin County Engineer  
Cornell R. Robertson, P.E., P.S.

ANNEXATION  
PLAT & DESCRIPTION  
ACCEPTABLE  
CORNELL R. ROBERTSON, P.E., P.S.  
FRANKLIN COUNTY ENGINEER  
By *[Signature]* Date 8/16/2022