



Evans, Mechwart, Hambleton & Tilton, Inc.
 Engineers • Surveyors • Planners • Scientists
 5500 New Albany Road, Columbus, OH 43054
 Phone: 614.775.4500 Toll Free: 888.775.3648
 emht.com


CITY OF COLUMBUS, FRANKLIN COUNTY, OHIO
EXHIBIT
 FOR
EASTON TIF BOUNDARIES

DATE: May 9, 2014


SCALE: 1" = 1000'

JOB NO.: 2014-0324

GRAPHIC SCALE

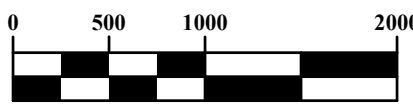

1 inch = 1000 feet

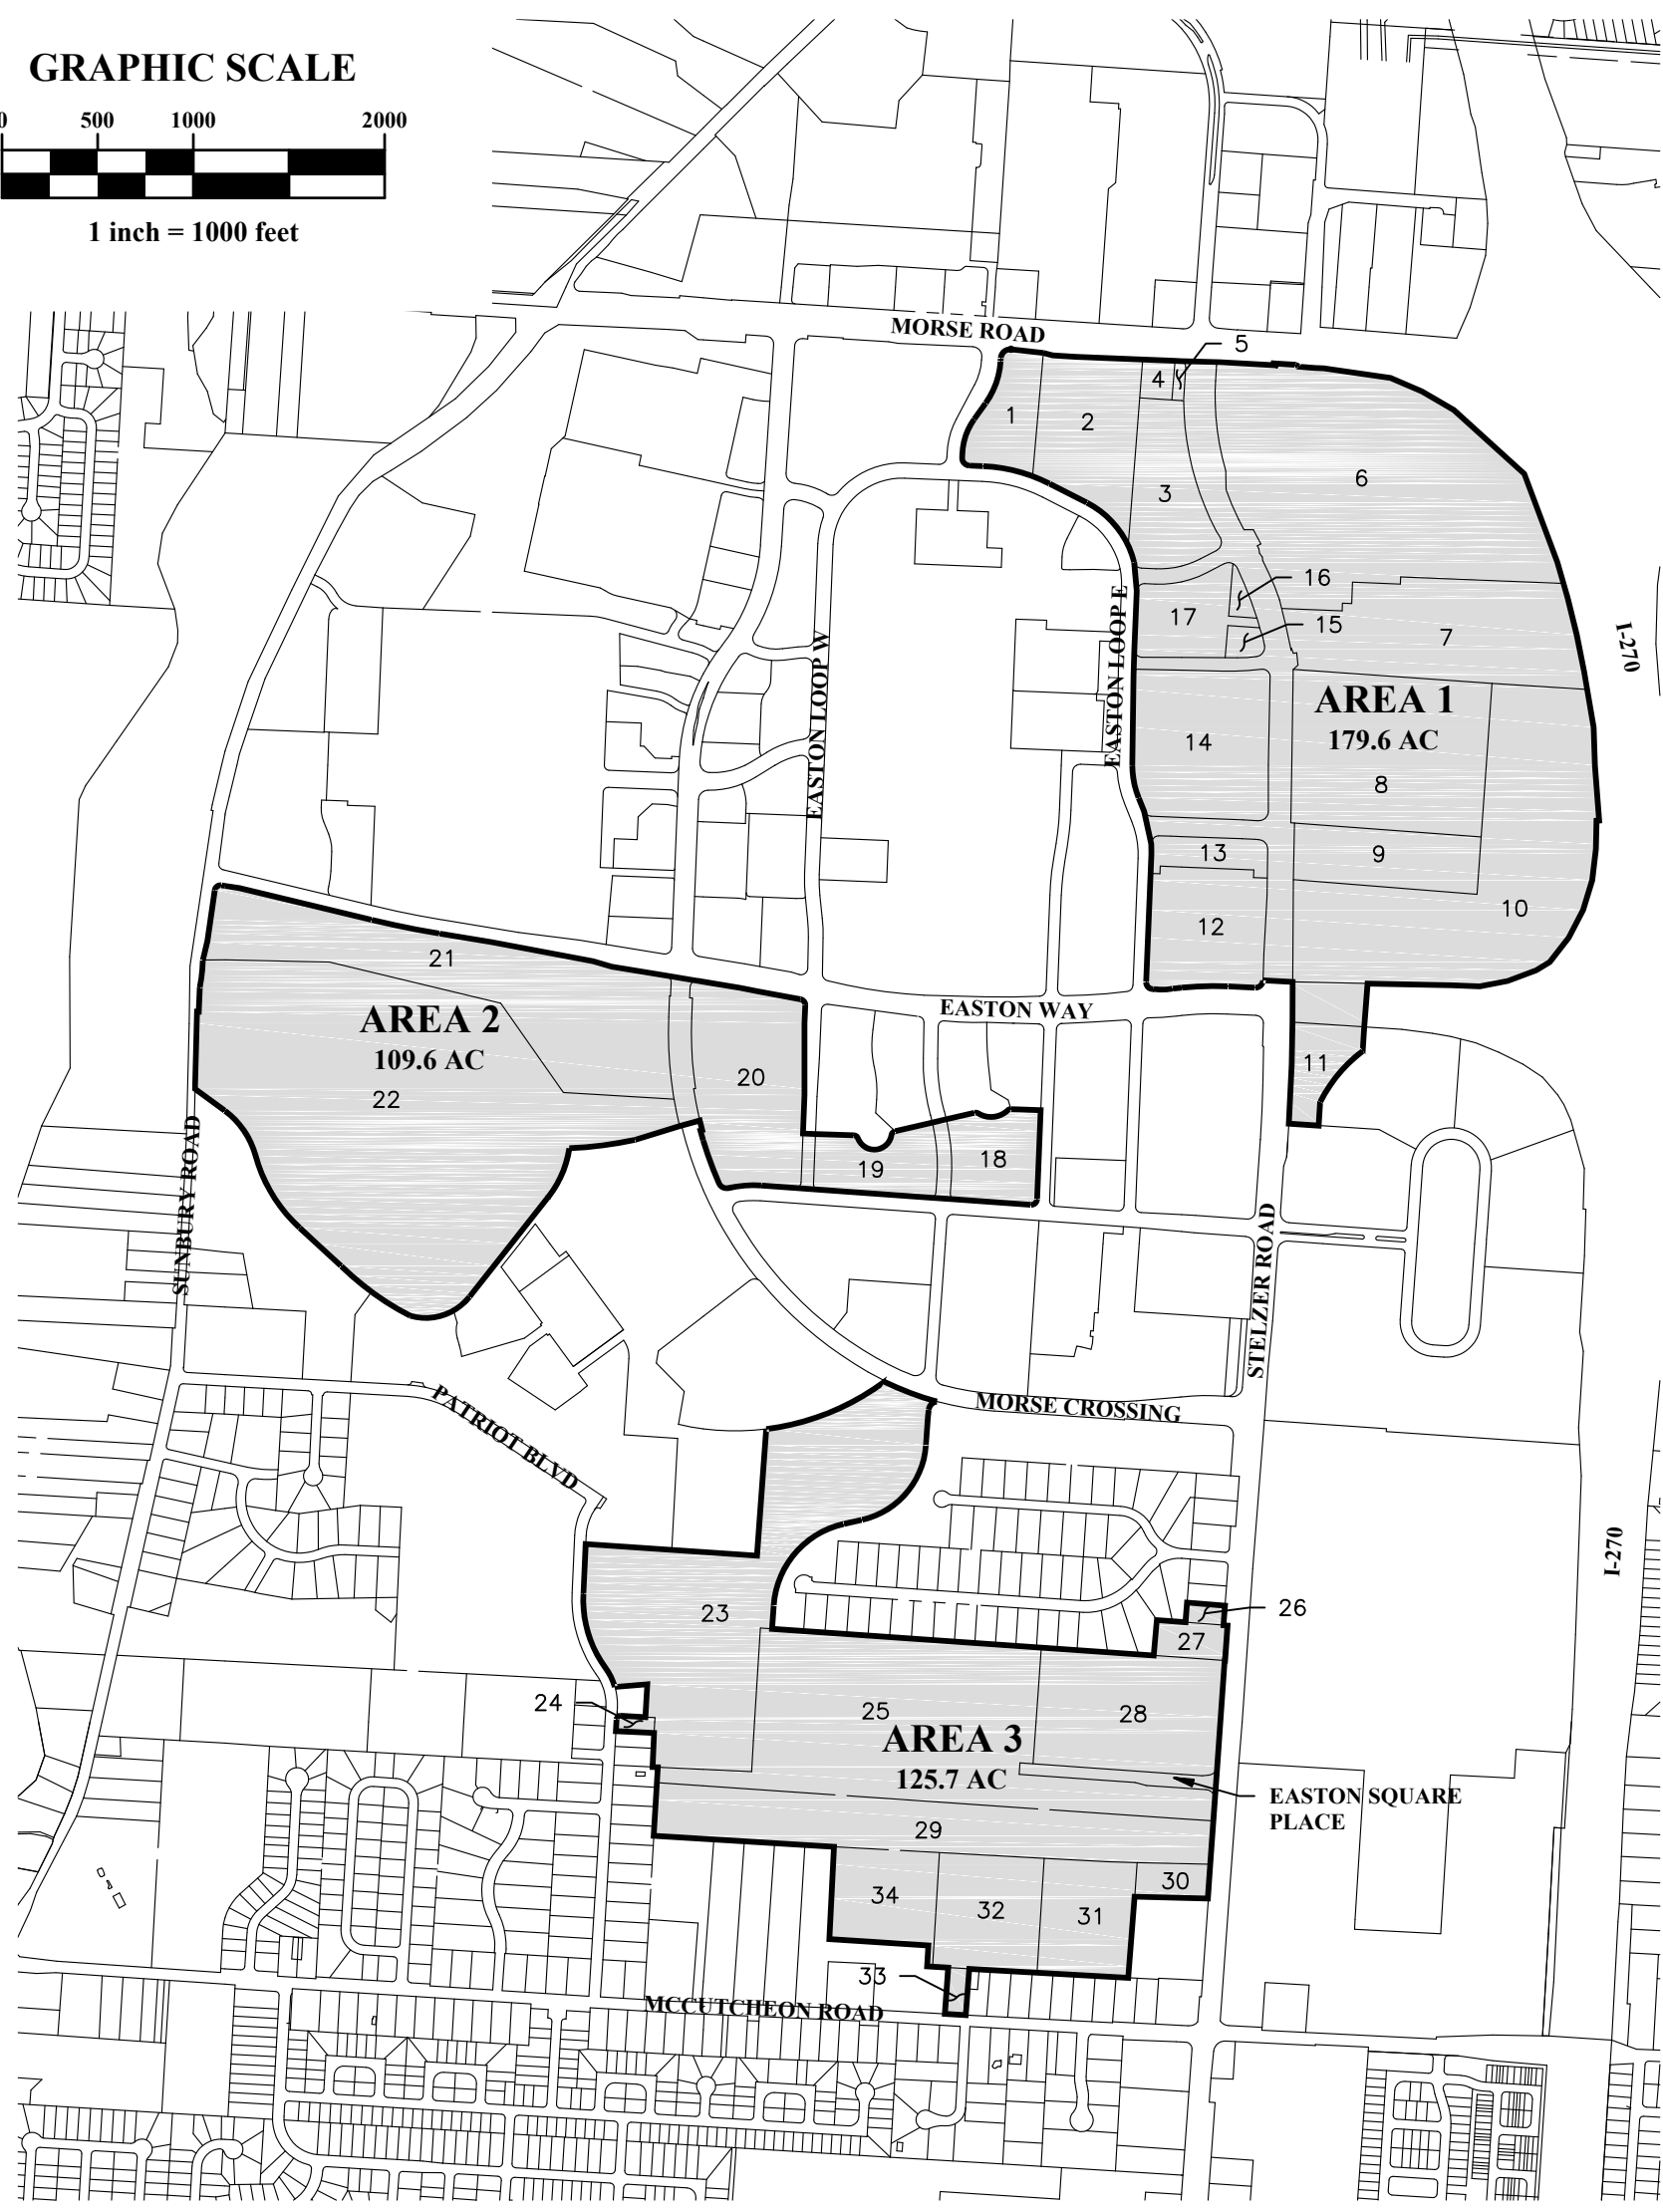

PARCEL ID KEY	
REF #	PID NUMBER
AREA 1	
1	010-146555
2	010-204695
3	010-266223
4	010-147172
5	010-147173
6	010-147168

7	010-147204
8	520-105165
9	520-207098
10	520-105164
11	520-250987
12	010-251074
13	010-146555
14	010-015156
15	010-147202
16	010-233787
17	010-280872

AREA 2	
18	010-289267
19	010-289266
20	010-233785
21	010-221294
22	010-231155
AREA 3	
23	010-233783
24	010-146550
25	010-146538
26	010-146650

27	010-146541
28	010-282381
29	010-182472
30	010-149714
31	010-146724
32	010-146723
33	010-149718
34	010-146725

J:\20140324\Dwg\04Sheets\Exhibits\TIF Exhibit\TIF Map2.dwg Last Saved By: bfranz, 5/9/2014 4:09 PM Last Printed By: Franz, Bryan, 5/9/2014 4:56 PM (No Xrefs)