


203-048 Final Received 1/12/06 by Shannon King

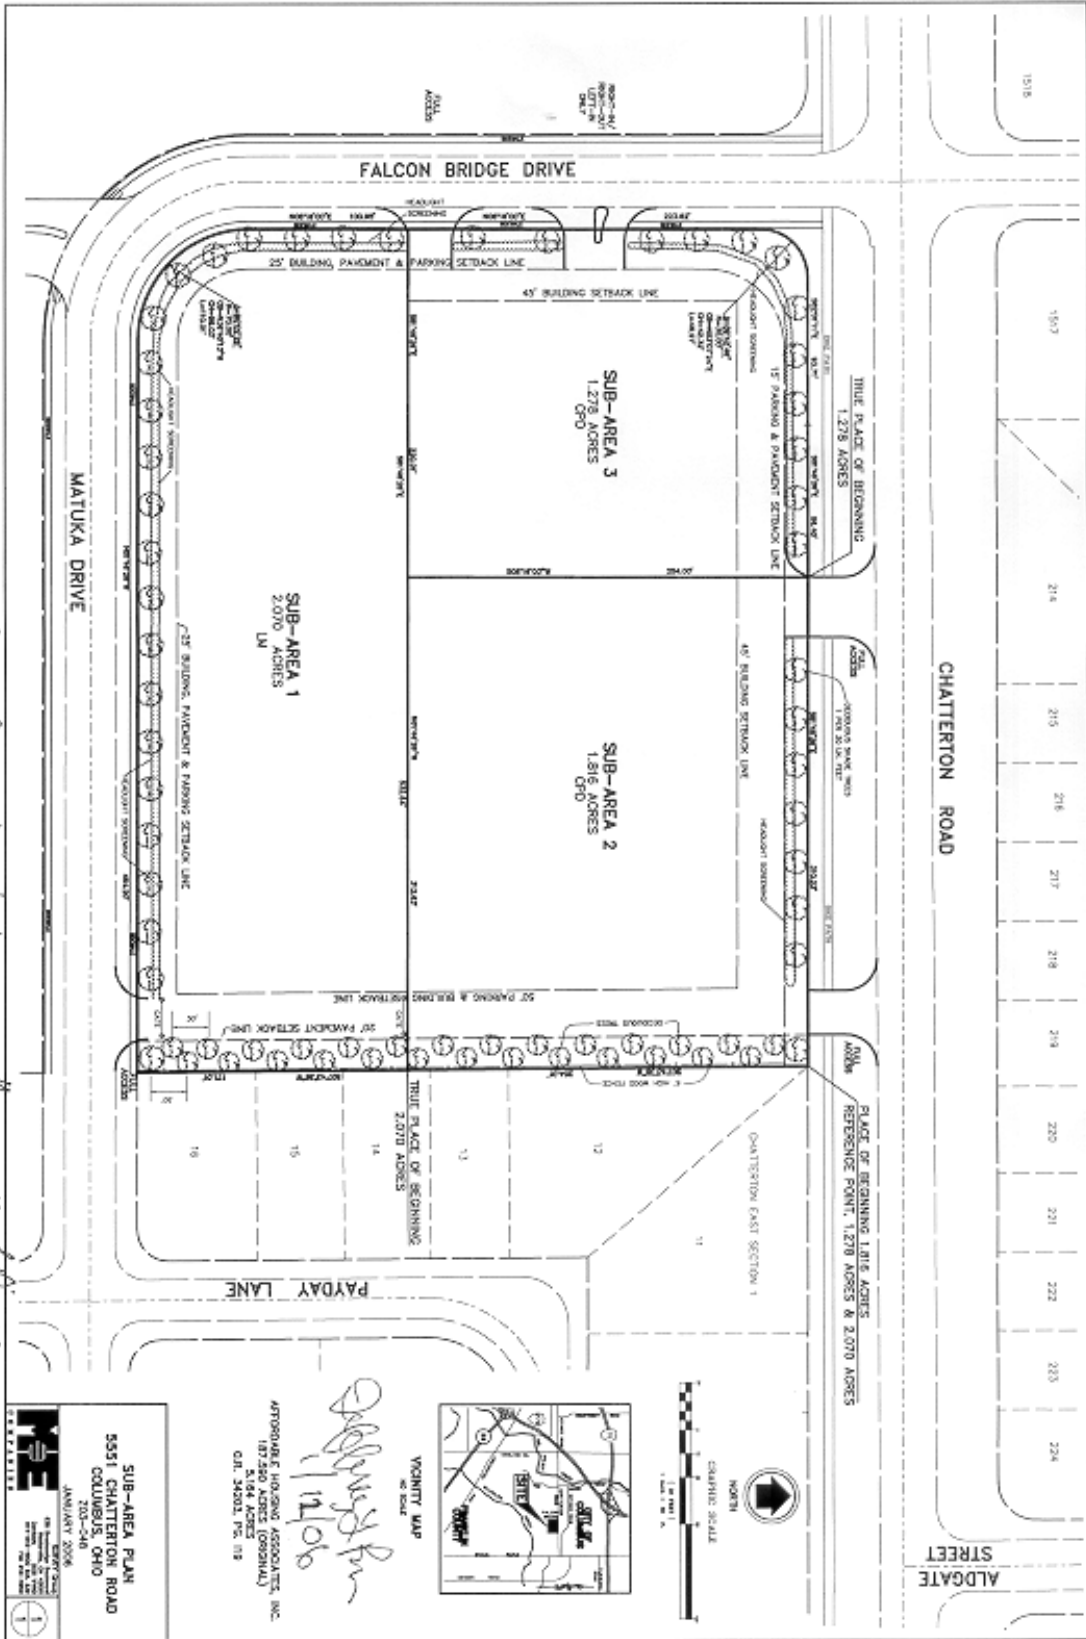

Shannon King
1/12/06

ME
 SUB-AREA PLAN
 5551 CHATTERTON ROAD
 COLUMBUS, OHIO
 203-048
 JANUARY 2006

City of Columbus | Department of Development | Building Services Division | 757 Carolyn Avenue, Columbus, Ohio 43224

PROJECT DISCLOSURE STATEMENT



Parties having a 5% or more interest in the project that is the subject of this application.
THIS PAGE MUST BE FILLED OUT COMPLETELY AND NOTARIZED. Do not indicate 'NONE' in the space provided.

STATE OF OHIO
COUNTY OF FRANKLIN

APPLICATION # 203-048A

Being first duly cautioned and sworn (NAME) JOE SMILEY
of (COMPLETE ADDRESS) 635 BROOKSEGE BLVD., WESTERVILLE, OHIO 43081
deposes and states that (he/she) is the APPLICANT, AGENT or DULY AUTHORIZED ATTORNEY FOR SAME and the following is a list of all persons, other partnerships, corporations or entities having a 5% or more interest in the project which is the subject of this application in the following format:

- Name of business or individual
- Business or individual's address
- Address of corporate headquarters
- City, State, Zip
- Number of Columbus based employees
- Contact name and number

If applicable, check here if listing additional parties on a separate page (REQUIRED)

1. TIMOTHY R. FOLEY 635 BROOKSEGE BLVD. WESTERVILLE, OHIO 43081	2. LS CHATTERTON REALTY LLC 635 BROOKSEGE BLVD. WESTERVILLE, OHIO 43081
3.	4.

SIGNATURE OF AFFIANT

Joe Smiley
JOE SMILEY

Subscribed to me in my presence and before me this 6 day of June, in the year 2006

SIGNATURE OF NOTARY PUBLIC

Oreta M. Howard

My Commission Expires:

8-29-2010

This Project Disclosure Statement expires six months after the date of this Notarization.

ORETA M. HOWARD
Notary Public, State of Ohio
My Commission Expires 08-29-10



Notary Seal Here