



Evans, Mechwart, Hambleton & Tilton, Inc.  
 Engineers • Surveyors • Planners • Scientists  
 5500 New Albany Road, Columbus, OH 43054  
 Phone: 614.775.4500 Toll Free: 888.775.3648

emht.com

# SURVEY OF ACREAGE PARCEL

SECTION 9, TOWNSHIP 5, RANGE 22

REFUGEE LANDS

CITY OF COLUMBUS, COUNTY OF FRANKLIN, STATE OF OHIO

Date: November 20, 2017

Scale: 1" = 30'

Job No: 2017-0814

- = DRILL HOLE FND.
- = MON. FND.
- = I.P. FND.
- = I.P. SET
- ◆ = MAG. NAIL FND.
- ◇ = MAG. NAIL SET
- ▲ = R.R. SPK. FND.
- △ = R.R. SPK. SET
- ◆ = P.K. NAIL FND.

I.P. Set are 13/16" I.D. iron pipes  
 30" long with cap inscribed EMHT INC.

#	OWNERSHIP NAME	DEED REFERENCE
9	BOARD OF TRUSTEES OF COLUMBUS TECHNICAL INSTITUTE, DISTRICT OF COLUMBUS, OHIO	D.B. 3448, P. 819
10	THE BOARD OF TRUSTEES OF THE COLUMBUS TECHNICAL INSTITUTE, DISTRICT OF COLUMBUS, OHIO	D.B. 3461, P. 990
11	THE BOARD OF TRUSTEES OF THE COLUMBUS TECHNICAL INSTITUTE, DISTRICT OF COLUMBUS, OHIO	D.B. 3114, P. 203
24	THE CITY OF COLUMBUS, OHIO	D.B. 491, P. 276
25	THE CITY OF COLUMBUS, OHIO	Franklin County Probate Court Case #24309 July 14, 1910


30 0 30 60



GRAPHIC SCALE (in feet)

J:\20170814\DWG\04SHEETS\BOUNDARY\20170814-VS-BNDY-05\_SUB2.DWG plotted by MAGERS, MARCUS on 1/12/2018 12:27:59 PM last saved by MMAGERS on 1/12/2018 12:27:47 PM  
 Xrefs:


CLEVELAND AVENUE (WIDTH VARIES)

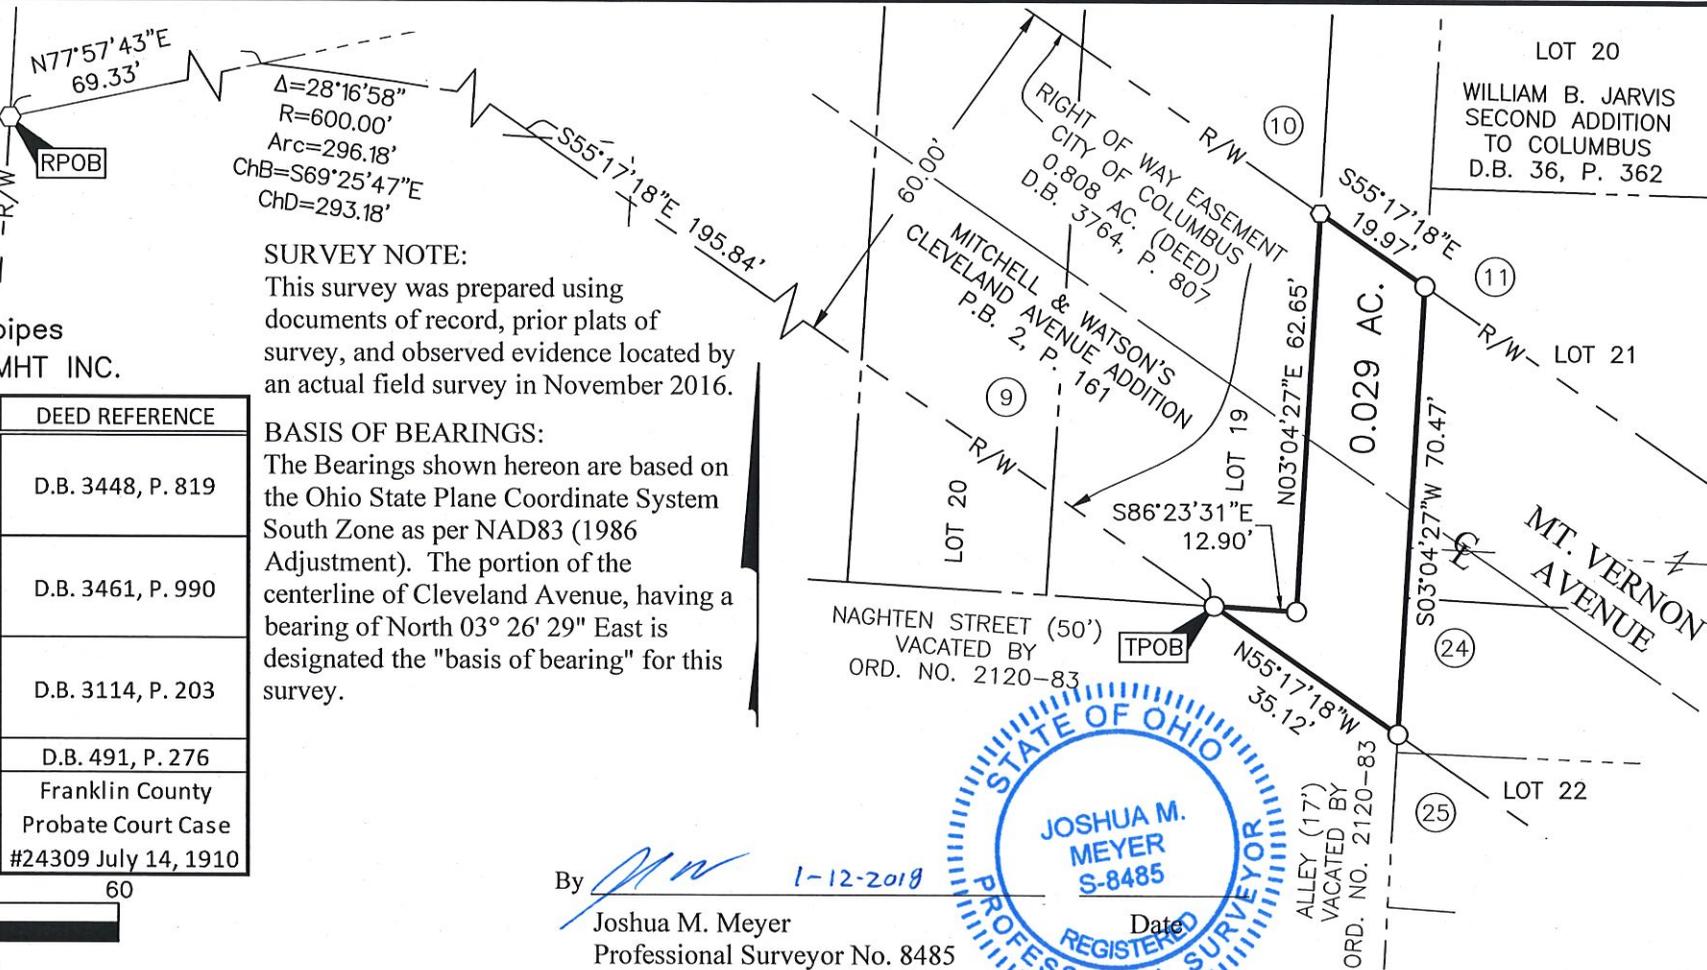

**SURVEY NOTE:**  
 This survey was prepared using documents of record, prior plats of survey, and observed evidence located by an actual field survey in November 2016.

**BASIS OF BEARINGS:**  
 The Bearings shown hereon are based on the Ohio State Plane Coordinate System South Zone as per NAD83 (1986 Adjustment). The portion of the centerline of Cleveland Avenue, having a bearing of North 03° 26' 29" East is designated the "basis of bearing" for this survey.

By *JM* 1-12-2018  
 Joshua M. Meyer  
 Professional Surveyor No. 8485

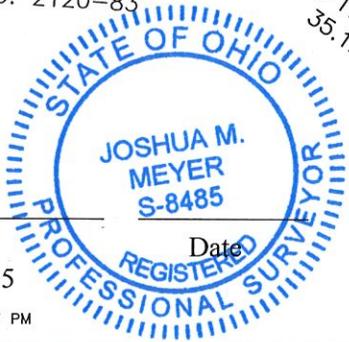

Date