

**MAP  
ANNEXATION AN04-011  
0.75 Acres in Clinton Township  
The Linh Son Pagoda of Ohio**

04/14/2004 12:57 6146451876 CITY E&C MAPROOM PAGE 04

EXPEDITED II ANNEXATION UNDER ORC 5.709.021 & 5.709.023  
SITUATED IN THE STATE OF OHIO COUNTY OF FRANKLIN, TOWNSHIP OF CLINTON, LOCATED  
IN QUARTER TOWNSHIP 1, TOWNSHIP 1 NORTH, RANGE 10 WEST, UNITED STATES MILITARY  
LANDS, AND BEING A PART OF LOTS NUMBERED 30, 31, AND 32 OF THE KEFFER -  
LEHNER HIGHLANDS SUBDIVISION.

**LEGEND**


EXISTING CITY OF CORPORATION LINE  
PROPOSED CITY OF CORPORATION LINE  
AREA TO BE ANNEXED



GRAPHIC SCALE: 1" = 50'



LOCATION MAP / NOT TO SCALE

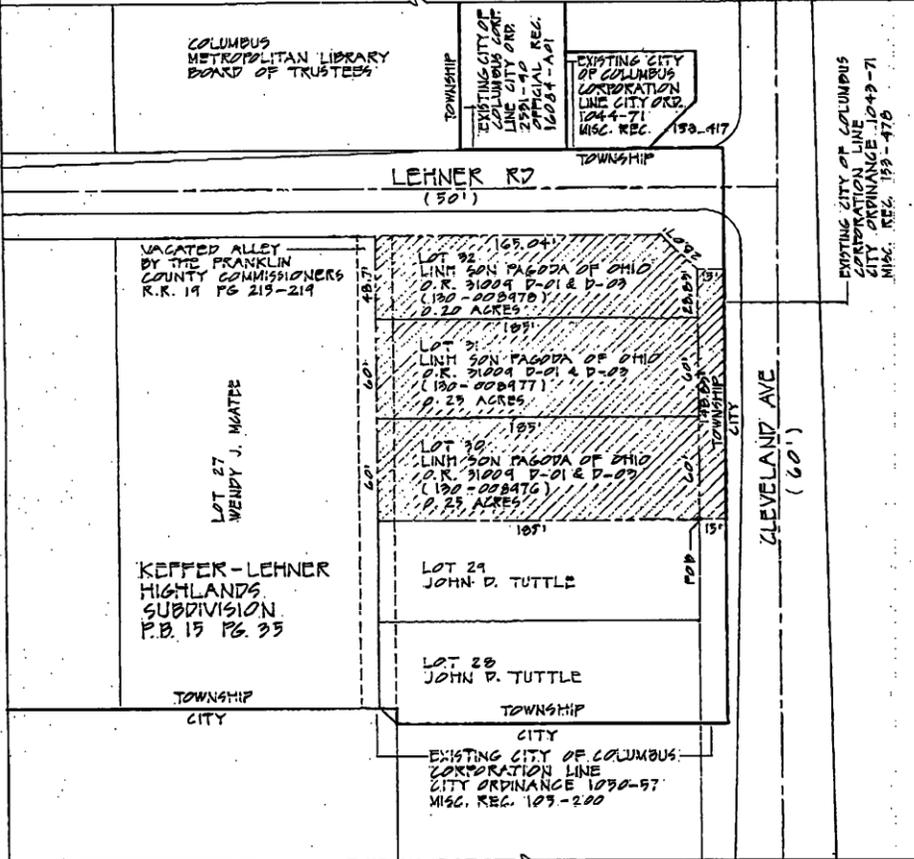

DRAWN BY: HIEP T. VO  
*Hiep T. Vo*  
VO CONSTRUCTION SERVICES, LTD.  
2072 BARBER STREET  
POWELL OH 43063  
(614) 742-7828

ANNEXATION  
PLAT & DESCRIPTION  
ACCEPTABLE  
DEAN C. RINGLE, P.E., P.S.  
FRANKLIN COUNTY ENGINEER  
By: *DR* Date: 4/19/04