



LAKES AT TAYLOR STATION SECTION 6 PART 1

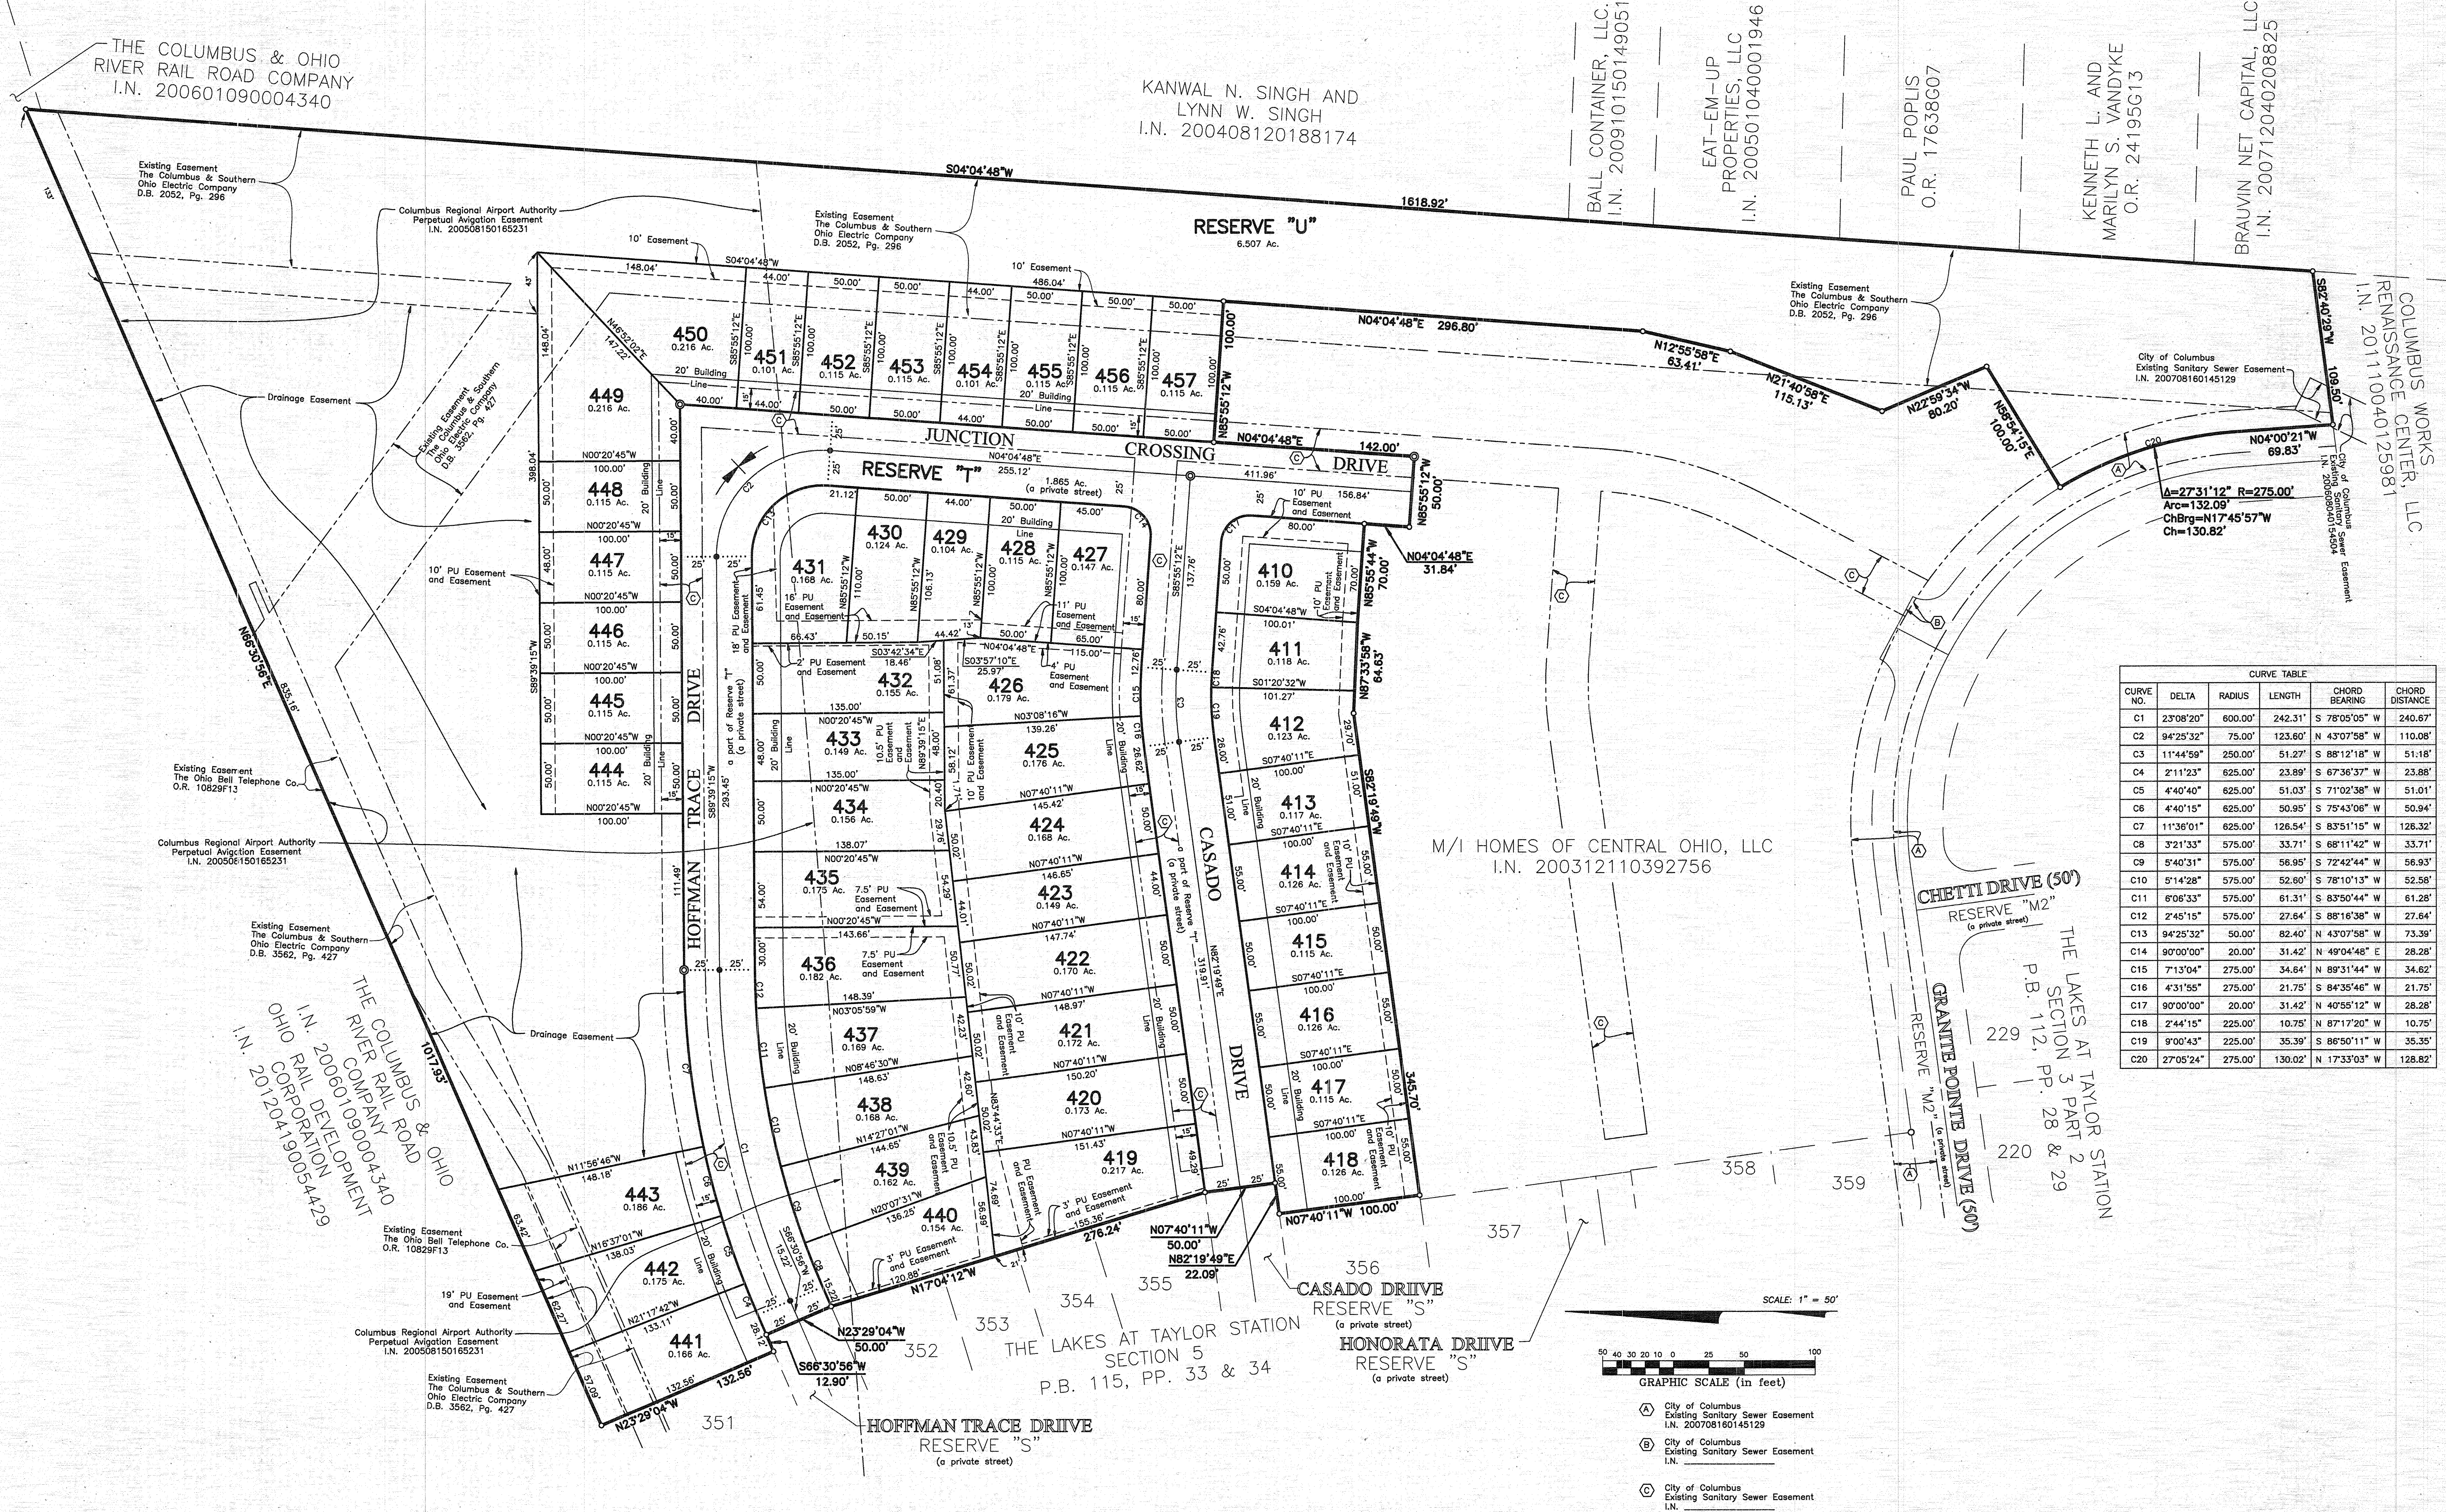

CURVE TABLE

CURVE NO.	DELTA	RADIUS	LENGTH	CHORD BEARING	CHORD DISTANCE
C1	23°08'20"	600.00'	242.31'	S 78°05'05" W	240.67'
C2	94°25'32"	75.00'	123.60'	N 43°07'58" W	110.08'
C3	11°44'59"	250.00'	51.27'	S 88°12'18" W	51.18'
C4	2°11'23"	625.00'	23.89'	S 67°36'37" W	23.88'
C5	4°40'40"	625.00'	51.03'	S 71°02'38" W	51.01'
C6	4°40'15"	625.00'	50.95'	S 75°43'06" W	50.94'
C7	11°39'01"	625.00'	126.54'	S 83°51'15" W	126.32'
C8	3°21'33"	575.00'	33.71'	S 68°11'42" W	33.71'
C9	5°40'31"	575.00'	56.95'	S 72°42'44" W	56.93'
C10	5°14'28"	575.00'	52.80'	S 78°10'13" W	52.58'
C11	6°06'33"	575.00'	61.31'	S 83°50'44" W	61.28'
C12	2°45'15"	575.00'	27.64'	S 88°16'38" W	27.64'
C13	94°25'32"	50.00'	82.40'	N 43°07'58" W	73.39'
C14	90°00'00"	20.00'	31.42'	N 49°04'48" E	28.28'
C15	7°13'04"	275.00'	34.64'	N 89°31'44" W	34.62'
C16	4°31'55"	275.00'	21.75'	S 84°35'46" W	21.75'
C17	90°00'00"	20.00'	31.42'	N 40°55'12" W	28.28'
C18	2°44'15"	225.00'	10.75'	S 87°17'20" W	10.75'
C19	9°00'43"	225.00'	35.39'	S 86°50'11" W	35.35'
C20	27°05'24"	275.00'	130.02'	N 17°33'03" W	128.82'

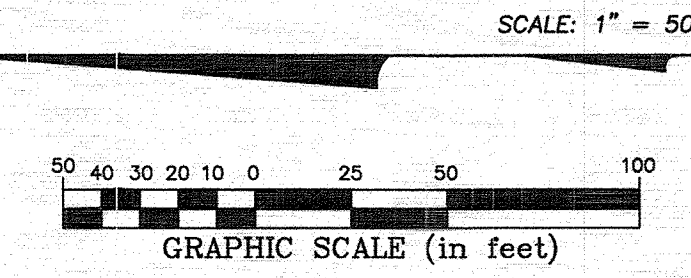

- (A) City of Columbus Existing Sanitary Sewer Easement I.N. 200708160145129
- (B) City of Columbus Existing Sanitary Sewer Easement I.N.
- (C) City of Columbus Existing Sanitary Sewer Easement I.N.

J:\2012\1380\DWG\02\PLATS\PLAT_20121380\PLAT_SEC6_PRT1.DWG plotted by MASTON, JOHN on 1/4/2013 12:23:21 PM last saved by JMASTON on 1/3/2013 6:20:54 PM