


ANNEXATION AN12-018 + .9 Acres in Clinton Township Guy P. Williams, Jr. & Matthew R. Vekasy c/o Metropolitan Holdings, Inc.



12-0018-07_DWG\SURVEY\0018-07annex1 rev1.dwg Layout1 Oct 11, 2012 - 2:51:06pm d:bickham

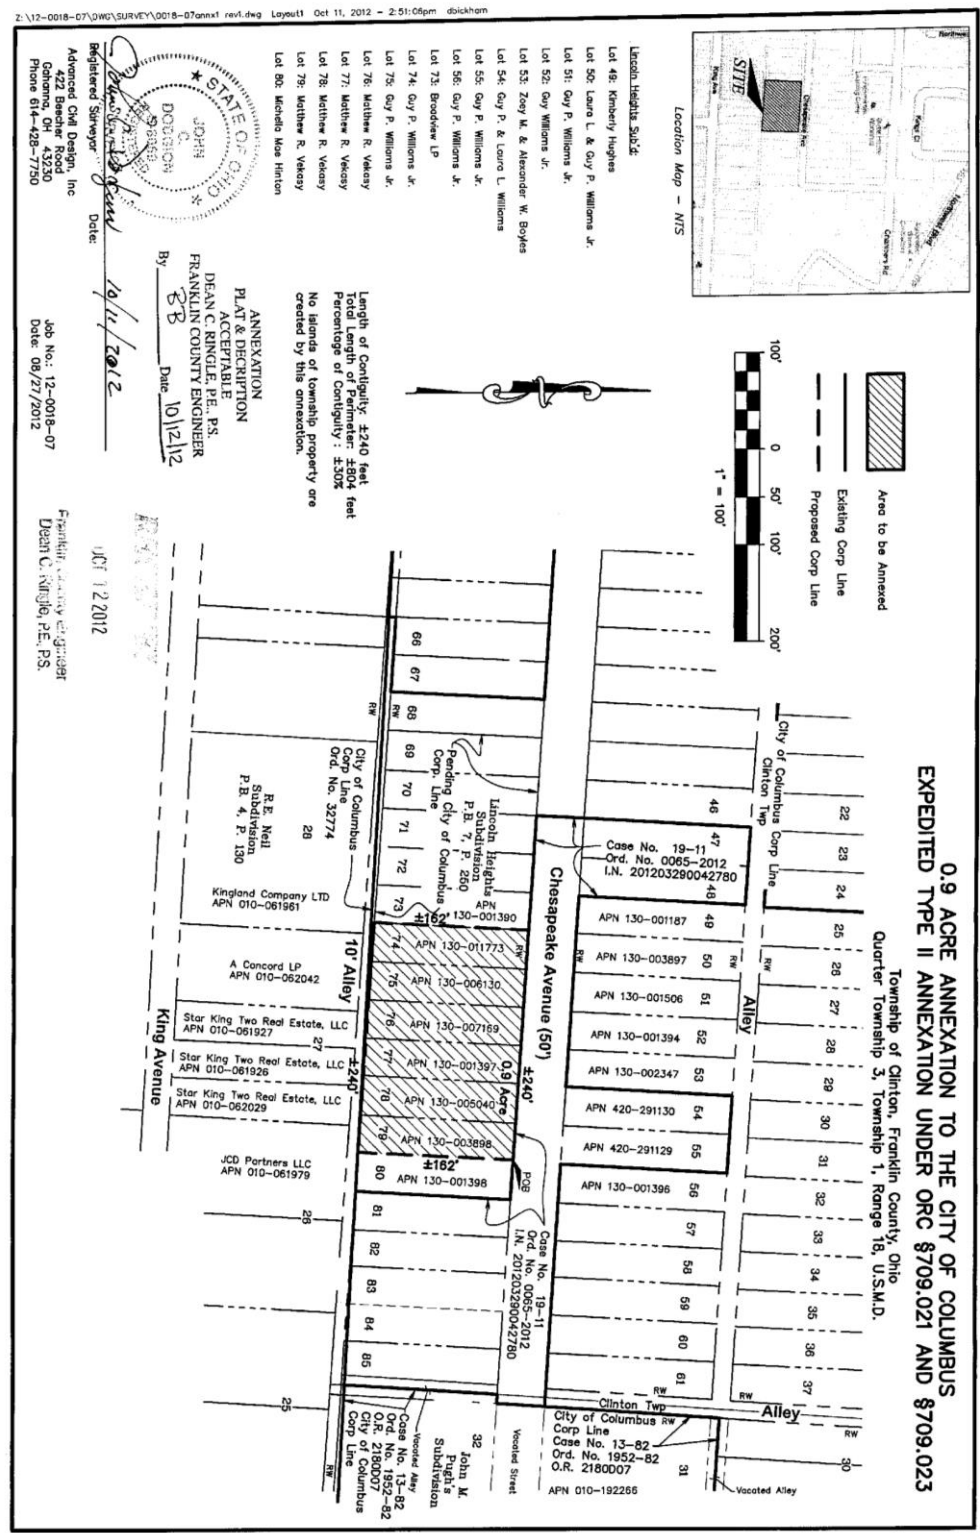

Lincoln Heights Subd.
Lot 46: Kimberly Hughes
Lot 50: Laura L. & Guy P. Williams Jr.
Lot 51: Guy P. Williams Jr.
Lot 52: Guy Williams Jr.
Lot 53: Zey M. & Alexander W. Boyles
Lot 54: Guy P. & Laurel L. Williams
Lot 55: Guy P. Williams Jr.
Lot 56: Guy P. Williams Jr.
Lot 73: Broadview LP
Lot 74: Guy P. Williams Jr.
Lot 75: Guy P. Williams Jr.
Lot 76: Matthew R. Vekasy
Lot 77: Matthew R. Vekasy
Lot 78: Matthew R. Vekasy
Lot 80: Michele Mae Hinton


Length of Contiguity: ±240 feet
Total Length of Perimeter: ±504 feet
Percentage of Contiguity: ±50%

No islands of township property are created by this annexation.

ANNEXATION
PLAT & DESCRIPTION
ACCEPTED FOR THE
FRANKLIN COUNTY ENGINEER
By: EB Date: 10/12/12

Job No.: 12-0018-07
Date: 09/27/2012

Franklin County Engineer
Dean C. Mingo, P.E., P.S.

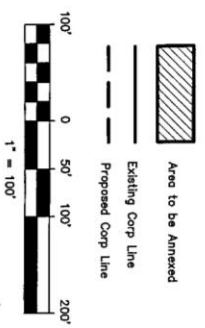

0.9 Acre ANNEXATION TO THE CITY OF COLUMBUS
EXPEDITED TYPE II ANNEXATION UNDER ORC §709.021 AND §709.023
Quarter Township 3, Township 1, Range 18, U.S.M.D.
Township of Clinton, Franklin County, Ohio

Case No. 19-11 Ord. No. 0065-2012 I.N. 201203280042780

Case No. 19-11 Ord. No. 0065-2012 I.N. 201203280042780

Case No. 13-82 Ord. No. 1952-82 O.R. 2180007

Case No. 15C-82 O.R. 2180007 City of Columbus Corp Line