

ALLMON RUN SECTION 2

NOTE "A" - AGRICULTURAL RECOUPMENT: Grantor, being the duly authorized representative of the developer dedicating the property described in this plat, hereby agrees that grantor will indemnify the City of Columbus for and hold it harmless from any agricultural recoupments assessed or levied in the future against the property dedicated herein which result from grantor's conversion of the property from agricultural use.

NOTE "B": No determination has been made by the Development Department, Building Services Division, City of Columbus, as to whether the area proposed to be platted contains area(s) that could be classified as Wetlands by the Army Corps of Engineers. It is the developer's responsibility to determine whether Wetlands exist on the site. The City of Columbus approval of the final plat of Allmon Run Section 2 does not imply any approval for the development of the site as it may pertain to Wetlands.

NOTE "C": At the time of platting, Allmon Run Section 2 is within Zone X (Areas determined to be outside 0.2% annual chance floodplain) as delineated on FEMA Flood Insurance Rate Map, Community-Panel Number 39049C0311K, for Franklin County, Ohio and incorporated areas, with an effective date of June 17, 2008.


NOTE "D" - DEPRESSED DRIVEWAYS: The pavement and storm sewer plan together with the master grading plan for Allmon Run Section 2 show a design that would prohibit all of the lots in Allmon Run Section 2 from having a depressed driveway according to Columbus City Code Section 4123.43 unless otherwise approved by the Columbus Building Inspector.

NOTE "E": At the time of platting, the land indicated hereon is subject to requirements of City of Columbus Zoning Ordinance 1999-2021, passed August 25, 2021 (Z03-080A). This ordinance, and any amendments thereto, passed subsequent to acceptance of this plat, should be reviewed to determine the then current, applicable use and development limitations or requirements. This notice is solely for the purpose of notifying the public of the existence, at the time of platting, of zoning regulations applicable to this property. This notice shall not be interpreted as creating plat or subdivision restrictions, private use restrictions, covenants running with the land or title encumbrances of any nature, and is for informational purposes only.

NOTE "F" - ACREAGE BREAKDOWN:
 Total acreage: 11.668 Ac.
 Acreage in rights-of-way: 1.560 Ac.
 Acreage in remaining lots: 10.108 Ac.

NOTE "G" - ACREAGE BREAKDOWN: Allmon Run Section 2 is out of the following Franklin County Parcel Number:
 010-252451 11.668 Ac.

NOTE "H": At the time of platting, electric, cable, and telephone service providers have not issued information required so that easement areas, in addition to those shown on this plat as deemed necessary by these providers for the installation and maintenance of all of their main line facilities, could conveniently be shown on this plat. Existing recorded easement information about Allmon Run Section 2 or any part thereof can be acquired by a competent examination of the then current public records, including those in the Franklin County Recorder's Office.

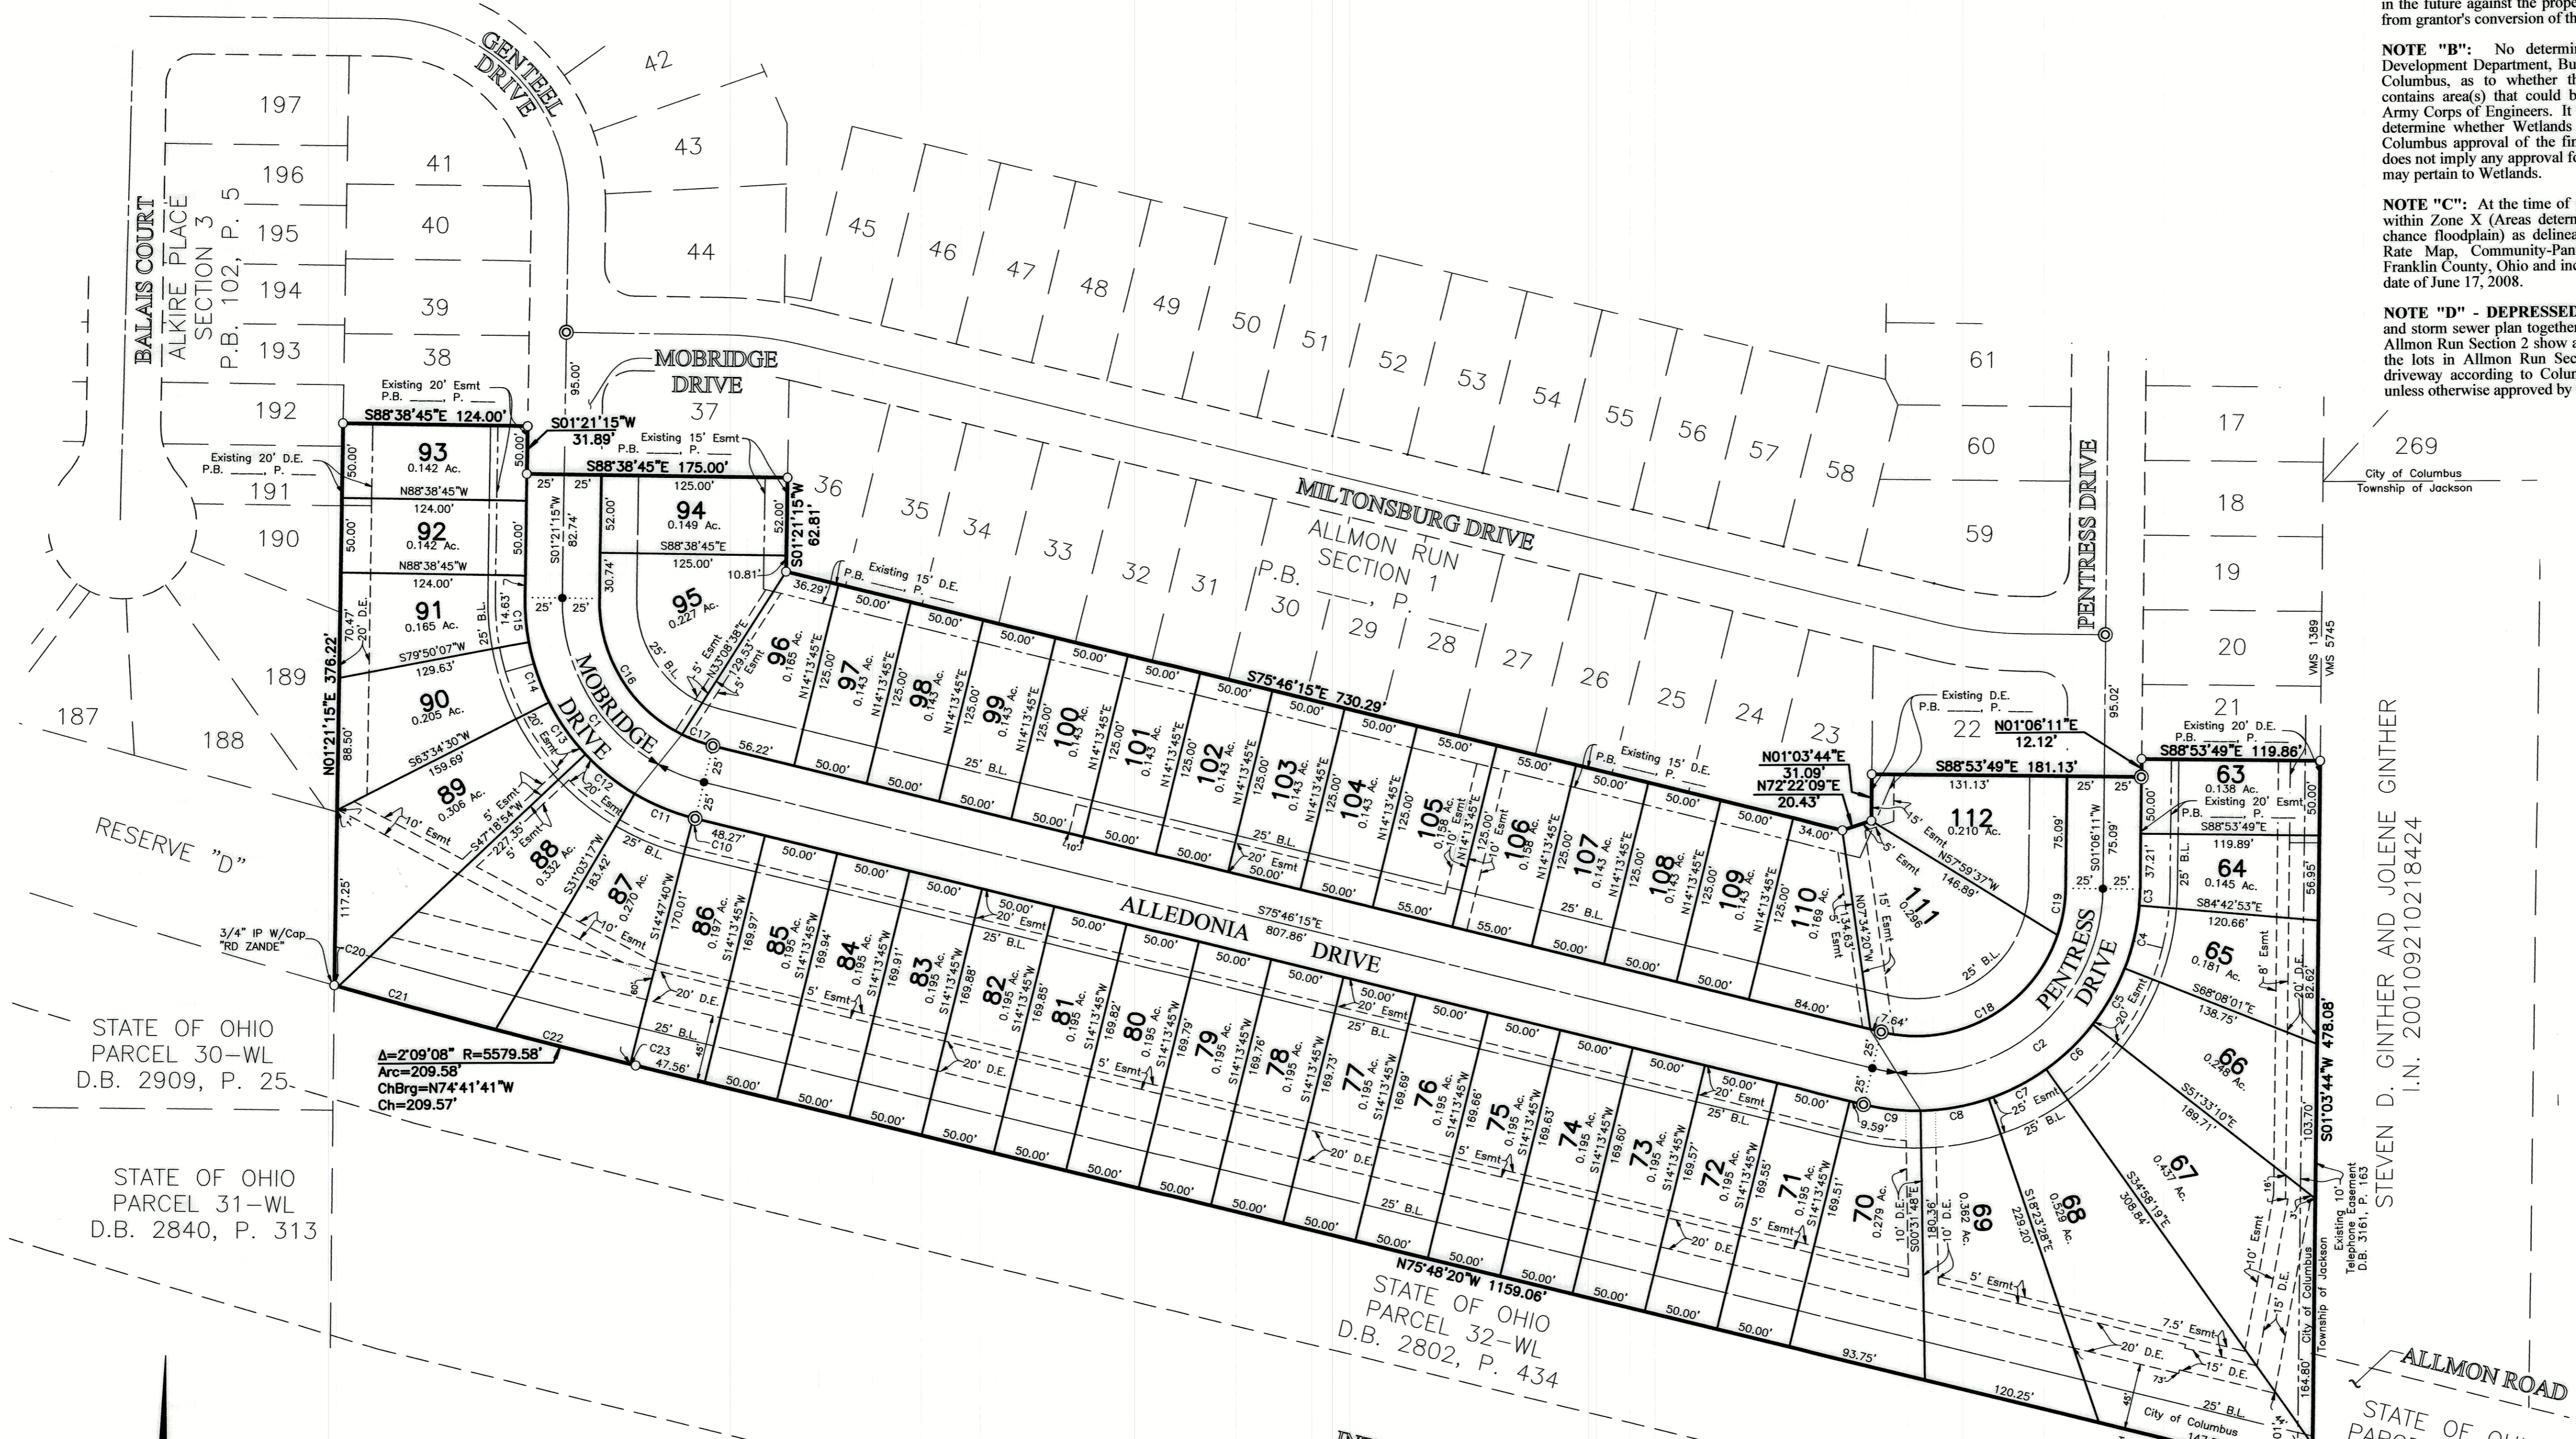

STATE OF OHIO
 PARCEL 30-WL
 D.B. 2909, P. 25.


STATE OF OHIO
 PARCEL 31-WL
 D.B. 2840, P. 313

STATE OF OHIO
 PARCEL 32-WL
 D.B. 2802, P. 434

STATE OF OHIO
 PARCEL 33-WDV
 D.B. 2842, P. 277

STATE OF OHIO
 PARCEL 33-WL
 D.B. 2842, P. 275

STEVEN D. GINTHER AND JOLENE GINTHER
 I.N. 200109210218424

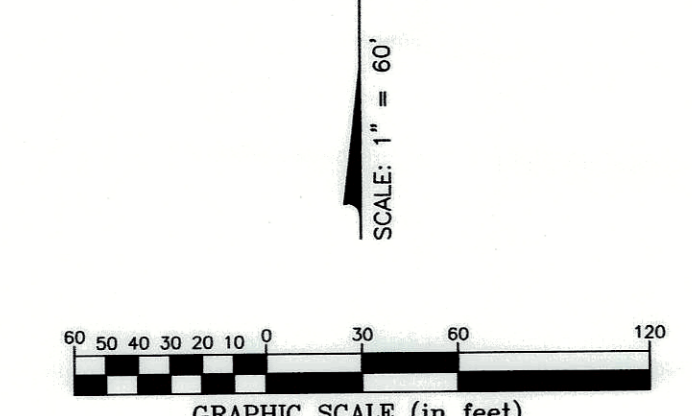

- Legend**
- D.E. = Drainage Easement
 - Esmt. = Easement
 - B.L. = Building Line
- Line Type Legend**
- Existing Property Line
 - Existing R/W Line
 - Existing R/W Centerline
 - Existing Easement Line
 - Subdivision Boundary Line
 - Lot Line
 - R/W Line
 - R/W Centerline
 - - - Easement Line

CURVE TABLE					
CURVE NO.	DELTA	RADIUS	LENGTH	CHORD BEARING	CHORD DISTANCE
C1	77°07'30"	125.00'	168.26'	S 37°12'30" E	155.84'
C2	103°07'34"	125.00'	224.99'	N 52°39'58" E	195.82'
C3	4°10'56"	150.00'	10.95'	N 03°11'39" E	10.95'
C4	16°34'51"	150.00'	43.41'	N 13°34'33" E	43.26'
C5	16°34'51"	150.00'	43.41'	N 30°09'24" E	43.26'
C6	16°34'51"	150.00'	43.41'	N 46°44'16" E	43.26'
C7	16°34'51"	150.00'	43.41'	N 63°19'07" E	43.26'
C8	17°51'40"	150.00'	46.76'	N 80°32'22" E	46.57'
C9	14°45'33"	150.00'	38.64'	S 83°09'01" E	38.53'
C10	0°33'55"	150.00'	1.48'	S 75°29'17" E	1.48'
C11	16°15'37"	150.00'	42.57'	S 67°04'31" E	42.43'
C12	16°15'37"	150.00'	42.57'	S 50°48'55" E	42.43'
C13	16°15'37"	150.00'	42.57'	S 34°33'18" E	42.43'
C14	16°15'37"	150.00'	42.57'	S 18°17'41" E	42.43'
C15	11°31'08"	150.00'	30.16'	S 04°24'19" E	30.11'
C16	64°22'53"	100.00'	112.37'	S 30°50'12" E	106.55'
C17	12°44'37"	100.00'	22.24'	S 69°23'57" E	22.20'
C18	84°47'53"	100.00'	148.00'	N 61°49'48" E	134.86'
C19	18°19'41"	100.00'	31.89'	N 10°16'01" E	31.85'
C20	0°01'45"	5579.58'	2.83'	S 73°38'00" E	2.83'
C21	1°07'29"	5579.58'	109.52'	S 74°12'37" E	109.52'
C22	0°57'31"	5579.58'	93.36'	S 75°15'07" E	93.36'
C23	0°02'23"	5579.58'	3.87'	S 75°45'04" E	3.87'