


**MAP  
ANNEXATION AN04-027  
0.813 Acres in Jackson Township  
Jeffrey M. Knox**

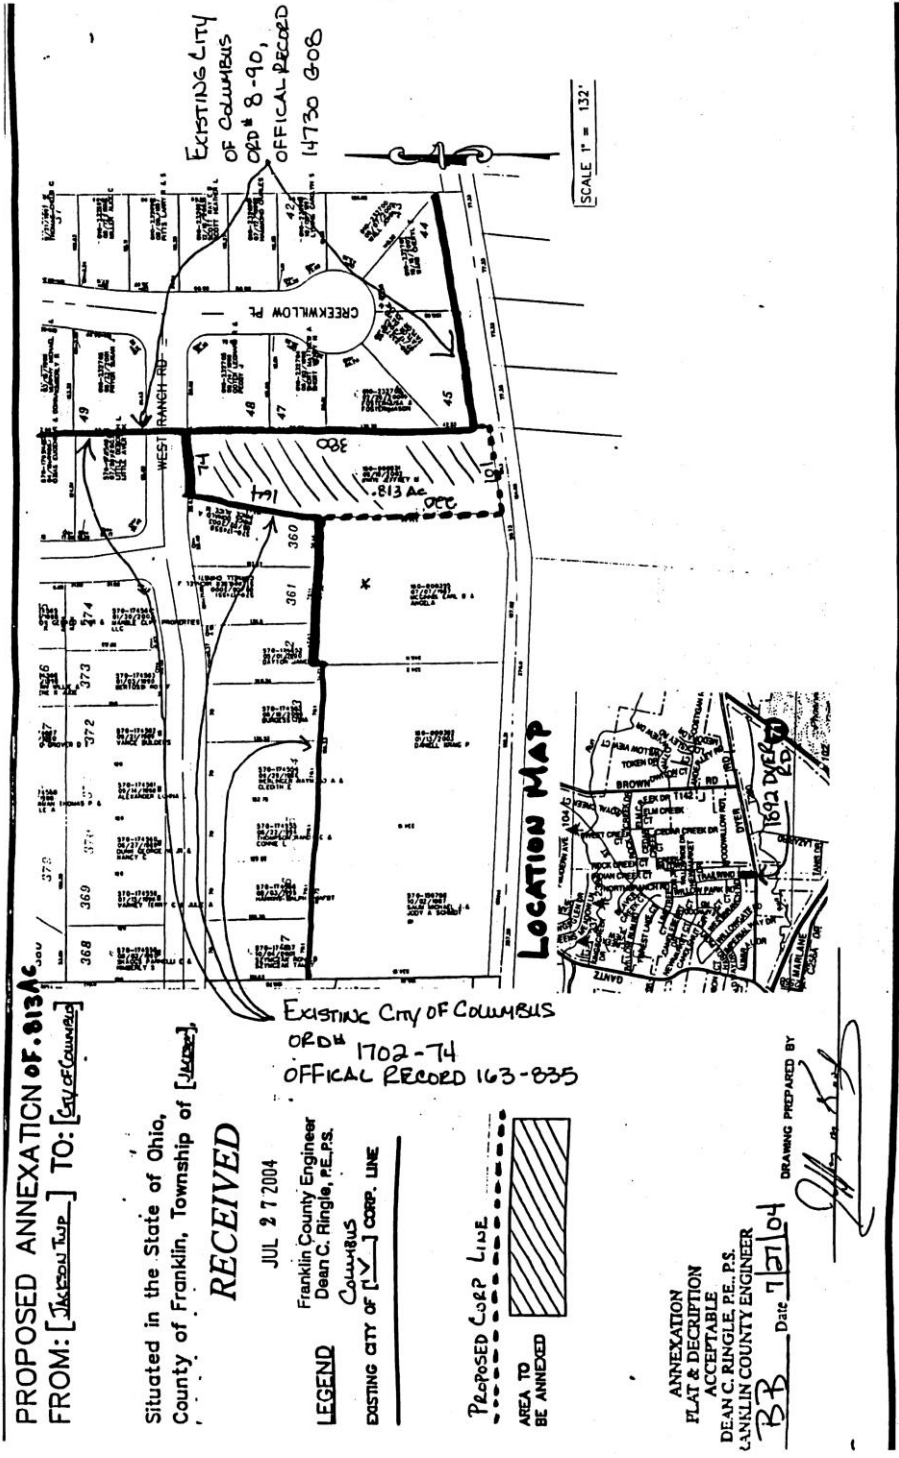

**PROPOSED ANNEXATION OF 0.813 AC**  
**FROM: [Jackson Twp.] TO: [City of Columbus]**

Situated in the State of Ohio,  
 County of Franklin, Township of [Jackson].

**RECEIVED**

JUL 27 2004

Franklin County Engineer  
 Dean C. Ringle, P.E., P.S.  
 Columbus

**LEGEND**

EXISTING CITY OF [N.Y.] CORP. LINE

Proposed Corp Line  
 AREA TO BE ANNEXED

EXISTING CITY OF COLUMBUS  
 ORD # 1702-74  
 OFFICIAL RECORD 163-835

ANNEXATION  
 PLAT & DESCRIPTION  
 ACCEPTABLE  
 DEAN C. RINGLE, P.E., P.S.  
 FRANKLIN COUNTY ENGINEER

BB Date 7/27/04

DRAWING PREPARED BY

*Jeffrey M. Knox*