


ANNEXATION AN12-004 + 0.6 Acres in Clinton Township Lennox Town Plaza LLC, et al.

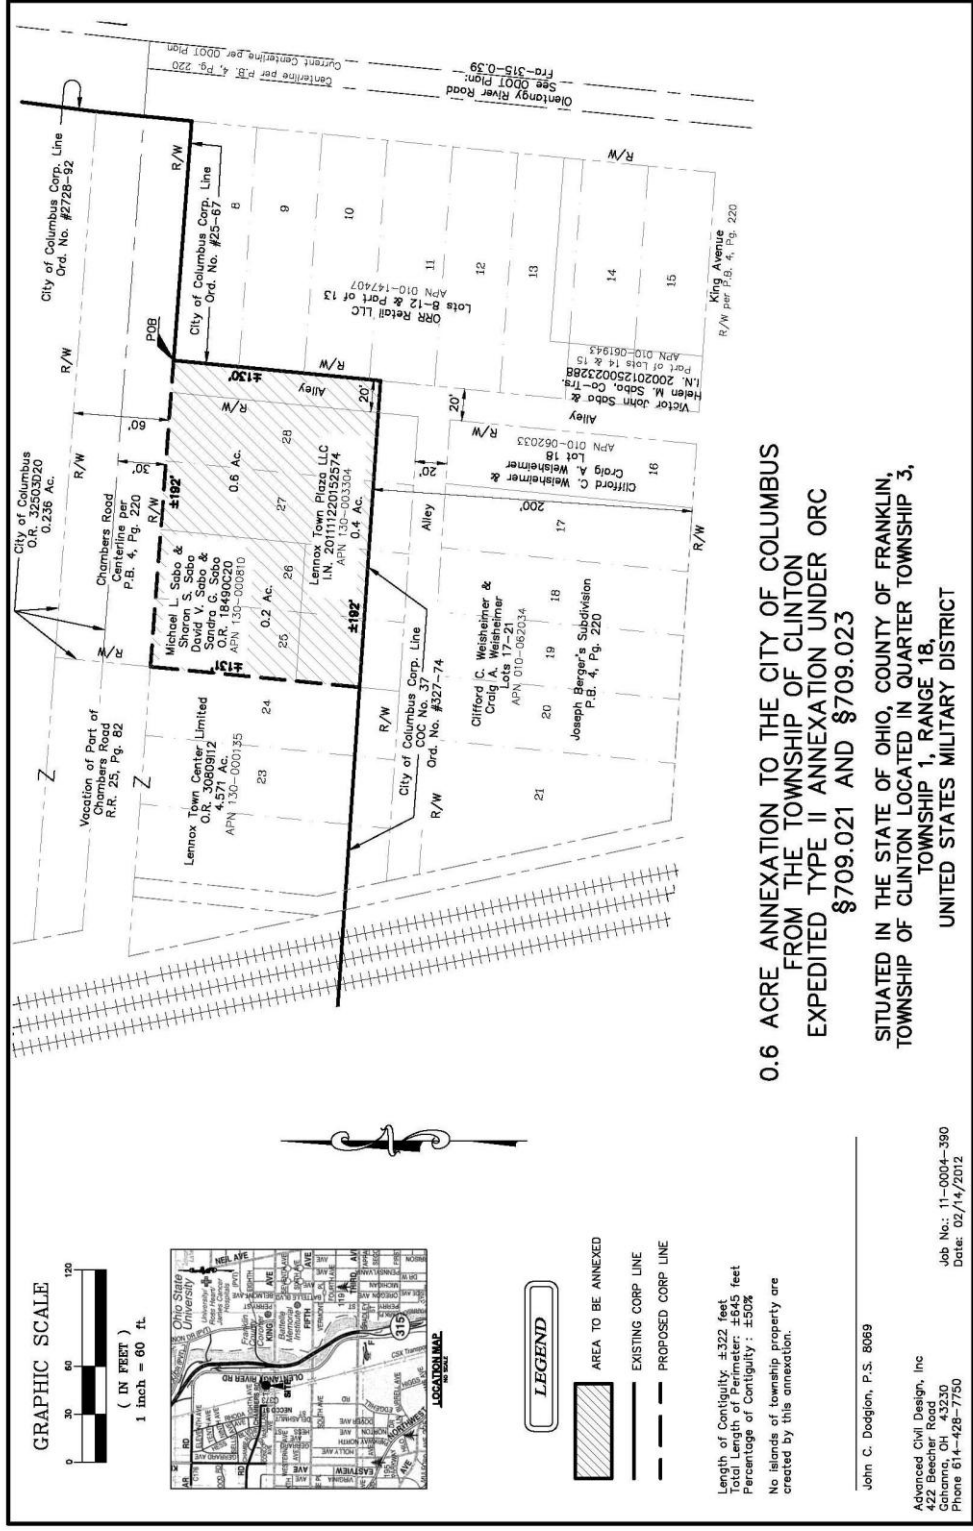

**0.6 ACRE ANNEXATION TO THE CITY OF COLUMBUS
FROM THE TOWNSHIP OF CLINTON
EXPEDITED TYPE II ANNEXATION UNDER ORC
§709.021 AND §709.023**

**SITUATED IN THE STATE OF OHIO, COUNTY OF FRANKLIN,
TOWNSHIP OF CLINTON LOCATED IN QUARTER TOWNSHIP 3,
TOWNSHIP 1, RANGE 18,
UNITED STATES MILITARY DISTRICT**

John C. Dodgion, P.S. 8069

Advanced Civil Design, Inc
422 Beecher Road
Columbus, OH 43230
Phone 614-428-7750

Job No.: 11-0004-390
Date: 02/14/2012

Length of Contiguity: ±322 feet
Total Length of Perimeter: ±645 feet
Percentage of Contiguity: ±50%
No islands of township property are created by this annexation.