



**BUCKEYE YARD PHASE 1**

**PLAT**

STATE OF OHIO, COUNTY OF FRANKLIN, CITY OF COLUMBUS,  
VIRGINIA MILITARY SURVEY NO. 287 AND 5239

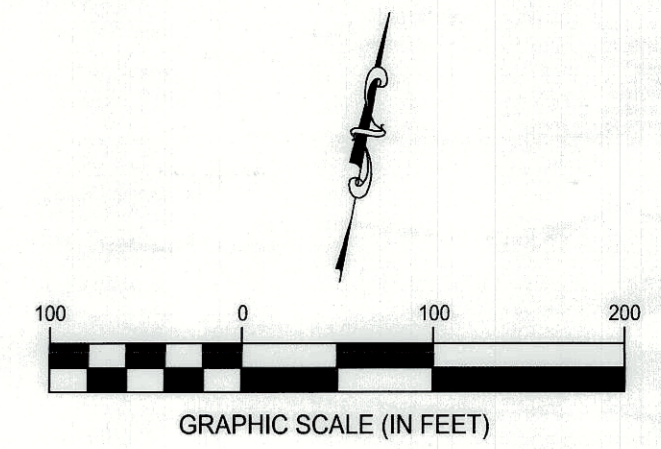

STATE OF OHIO  
D.B. 3644, PG 807  
10.300 ACRES (ORIGINAL)

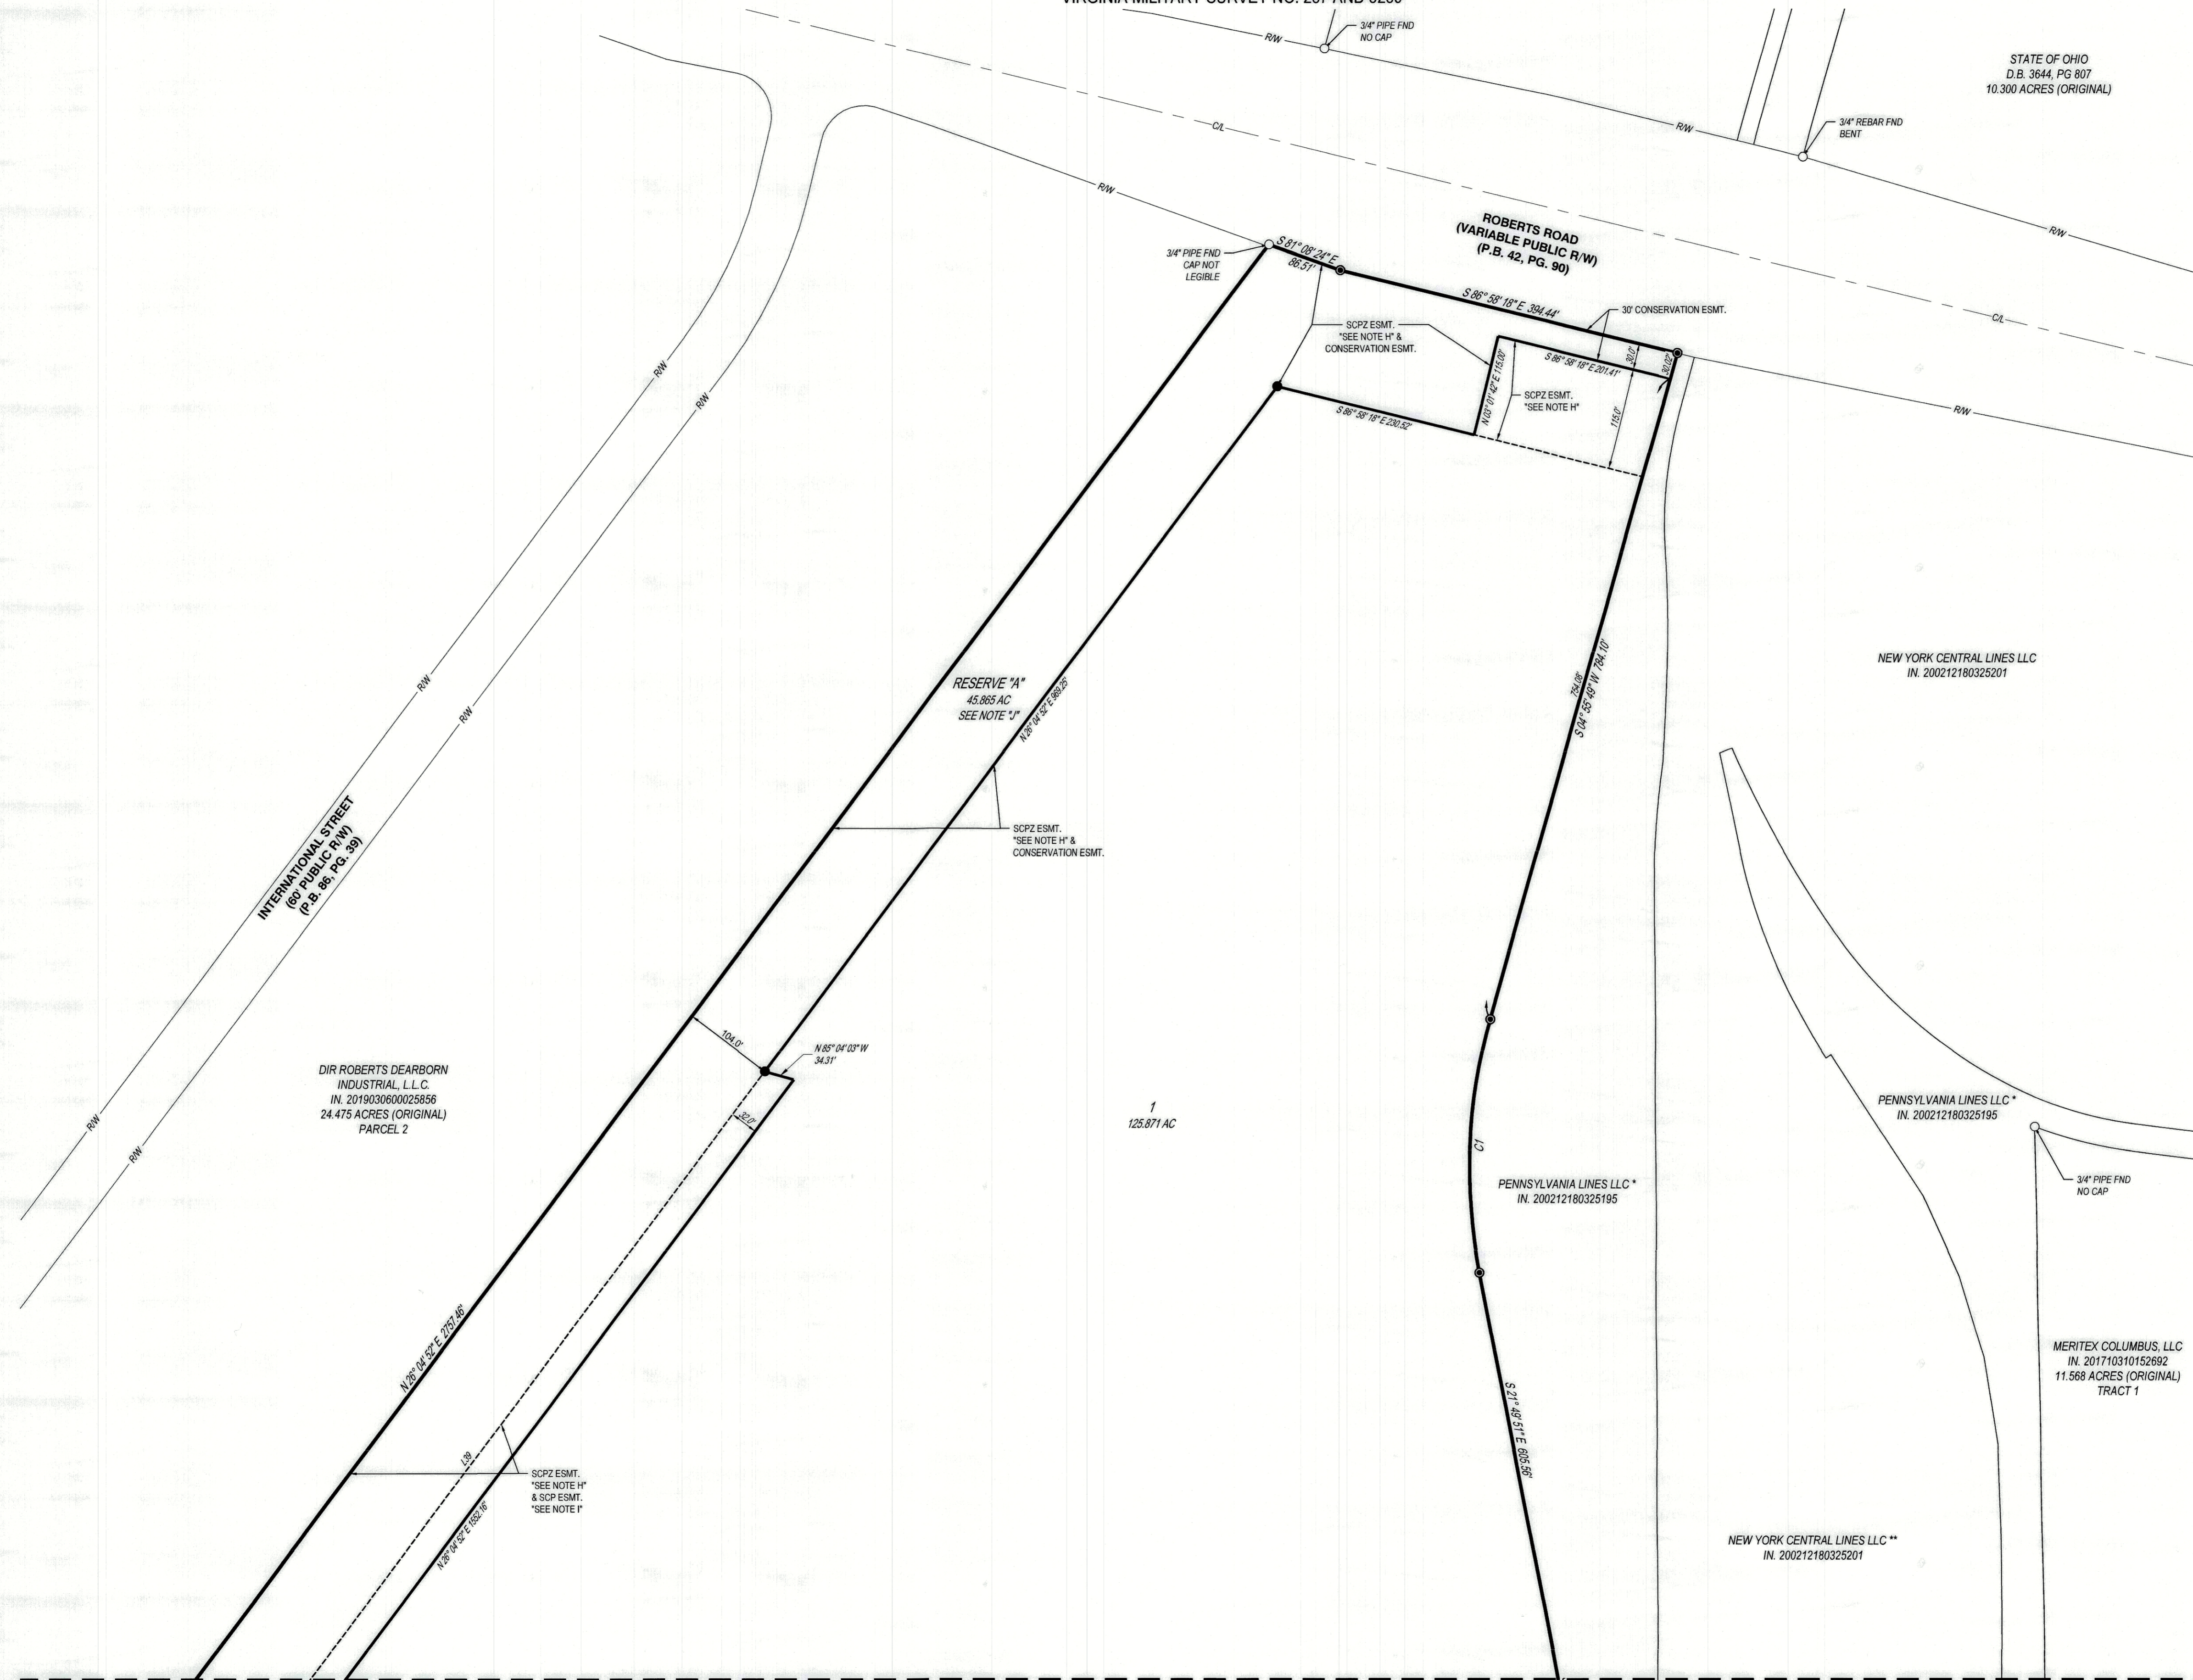

**NOTE:**  
SEE SHEET 3 OF 8 FOR ACCESS  
EASEMENT AND SETBACKS.

- CESO IRON PIN LEGEND**
- IRON PIPE FOUND
  - IRON PIN FOUND
  - ⊙ IRON PIN TO BE SET (5/8"x30" REBAR W/ CESO CAP)
  - △ MAG NAIL SET
  - ⊕ MAG NAIL FOUND
  - PERMANENT MARKER SET (1"x30" REBAR W/ ALUMINUM CESO CAP)
  - ⊞ MONUMENT FOUND

<b>BUCKEYE YARD PHASE 1</b>	
<b>PLAT</b>	
CITY OF COLUMBUS <span style="float: right;">FRANKLIN COUNTY, OHIO</span>	
SCALE: 1" = 100'	DATE: 1/5/2023
DESIGN: N/A	JOB NO.: 758455
DRAWN: DAV	SHEET NO.: 7 OF 8
CHECKED: ALB	

SEE SHEET 6