



Evans, Mechwart, Hambleton & Tilton, Inc.  
 Engineers • Surveyors • Planners • Scientists  
 5500 New Albany Road, Columbus, OH 43054  
 Phone: 614.775.4500 Toll Free: 888.775.3648

emht.com

# FOUNDATION ENCROACHMENT EASEMENT


VIRGINIA MILITARY NUMBER 1393

BETWEEN THE ELEVATIONS OF 703.00 FEET AND 710.00 FEET  
 CITY OF COLUMBUS, COUNTY OF FRANKLIN, STATE OF OHIO

Date: May 26, 2020

Scale: 1" = 30'

Job No: 2019-0216

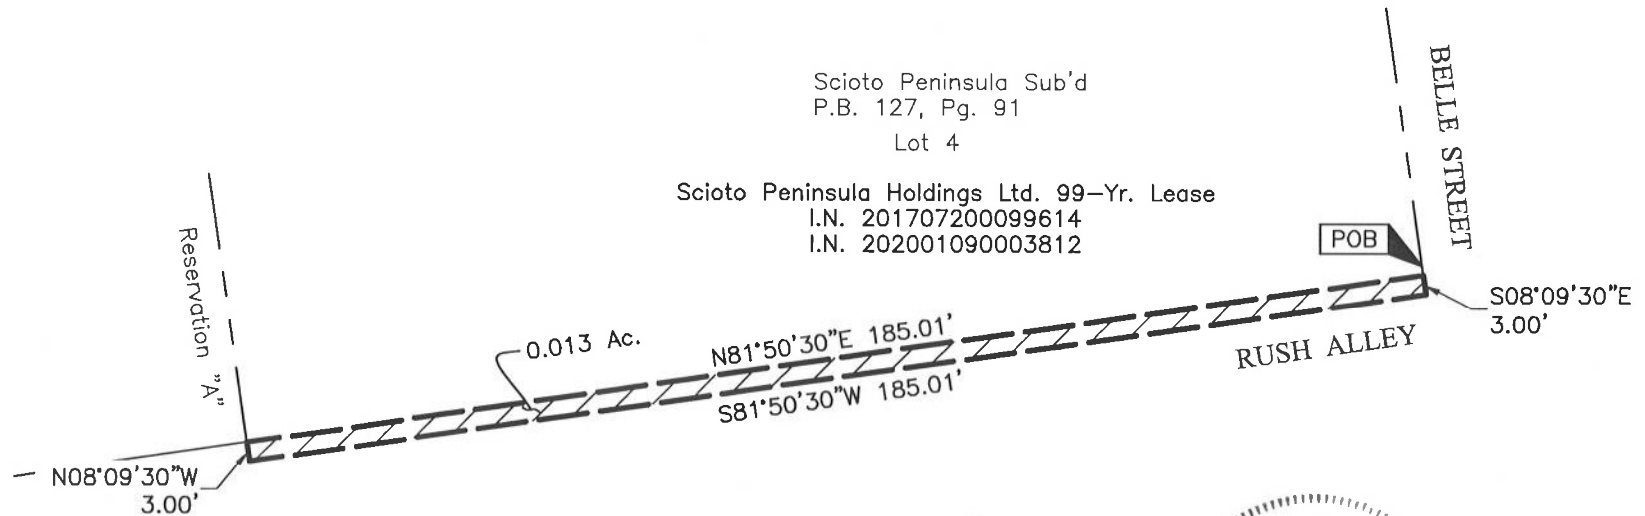

Scioto Peninsula Sub'd  
 P.B. 127, Pg. 91  
 Lot 4  
 Scioto Peninsula Holdings Ltd. 99-Yr. Lease  
 I.N. 201707200099614  
 I.N. 202001090003812

POB

BELLE STREET

RUSH ALLEY



GRAPHIC SCALE (in feet)

By Edward J. Miller Date 5/26/2020  
 Edward J. Miller  
 Professional Surveyor No. 8250  
 emiller@emht.com

