
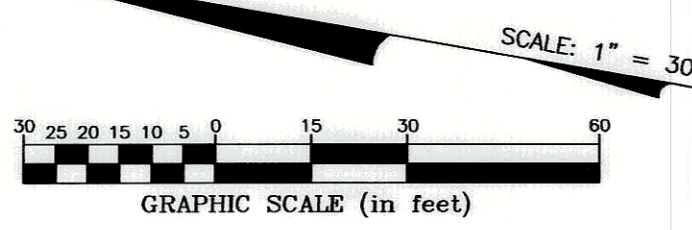


WOODLANDS AT CENTRAL COLLEGE SECTION 2

CURVE TABLE					
CURVE NO.	DELTA	RADIUS	LENGTH	CHORD BEARING	CHORD DISTANCE
C1	21°13'38"	200.00'	74.10'	N 07°19'14" W	73.67'
C2	21°13'38"	200.00'	74.10'	N 07°19'14" W	73.67'
C3	10°30'51"	188.50'	34.59'	N 01°57'50" W	34.54'
C4	10°42'47"	188.50'	35.25'	N 12°34'40" W	35.19'
C5	9°19'08"	211.50'	34.40'	S 13°16'29" E	34.36'
C6	10°55'18"	211.50'	40.32'	S 03°09'17" E	40.25'
C7	0°59'13"	211.50'	3.64'	S 02°47'59" W	3.64'
C8	9°00'00"	20.00'	31.42'	N 41°42'25" W	28.28'
C9	9°00'00"	20.00'	31.42'	S 48°17'35" W	28.28'
C10	19°40'13"	188.50'	64.71'	S 06°32'31" E	64.40'
C11	91°33'26"	4.50'	7.19'	S 62°09'20" E	6.45'
C12	53°59'38"	65.00'	61.25'	N 80°50'55" W	59.01'
C13	36°25'17"	65.00'	41.32'	S 35°38'27" E	40.63'
C14	87°24'29"	37.58'	57.33'	S 50°55'29" W	51.93'

- Ⓐ S72°03'57" W
13.50'
- Ⓑ Δ=90°00'00" R=4.50'
Arc=7.07'
ChBrg=S27°03'57" W
Ch=6.36'
- Ⓒ S17°56'03" E
2.00'
- Ⓓ Δ=20°51'22" R=211.50'
Arc=76.99'
ChBrg=N07°30'22" W
Ch=76.56'
- Ⓔ Δ=89°37'44" R=20.00'
Arc=31.29'
ChBrg=S41°53'33" E
Ch=28.19'

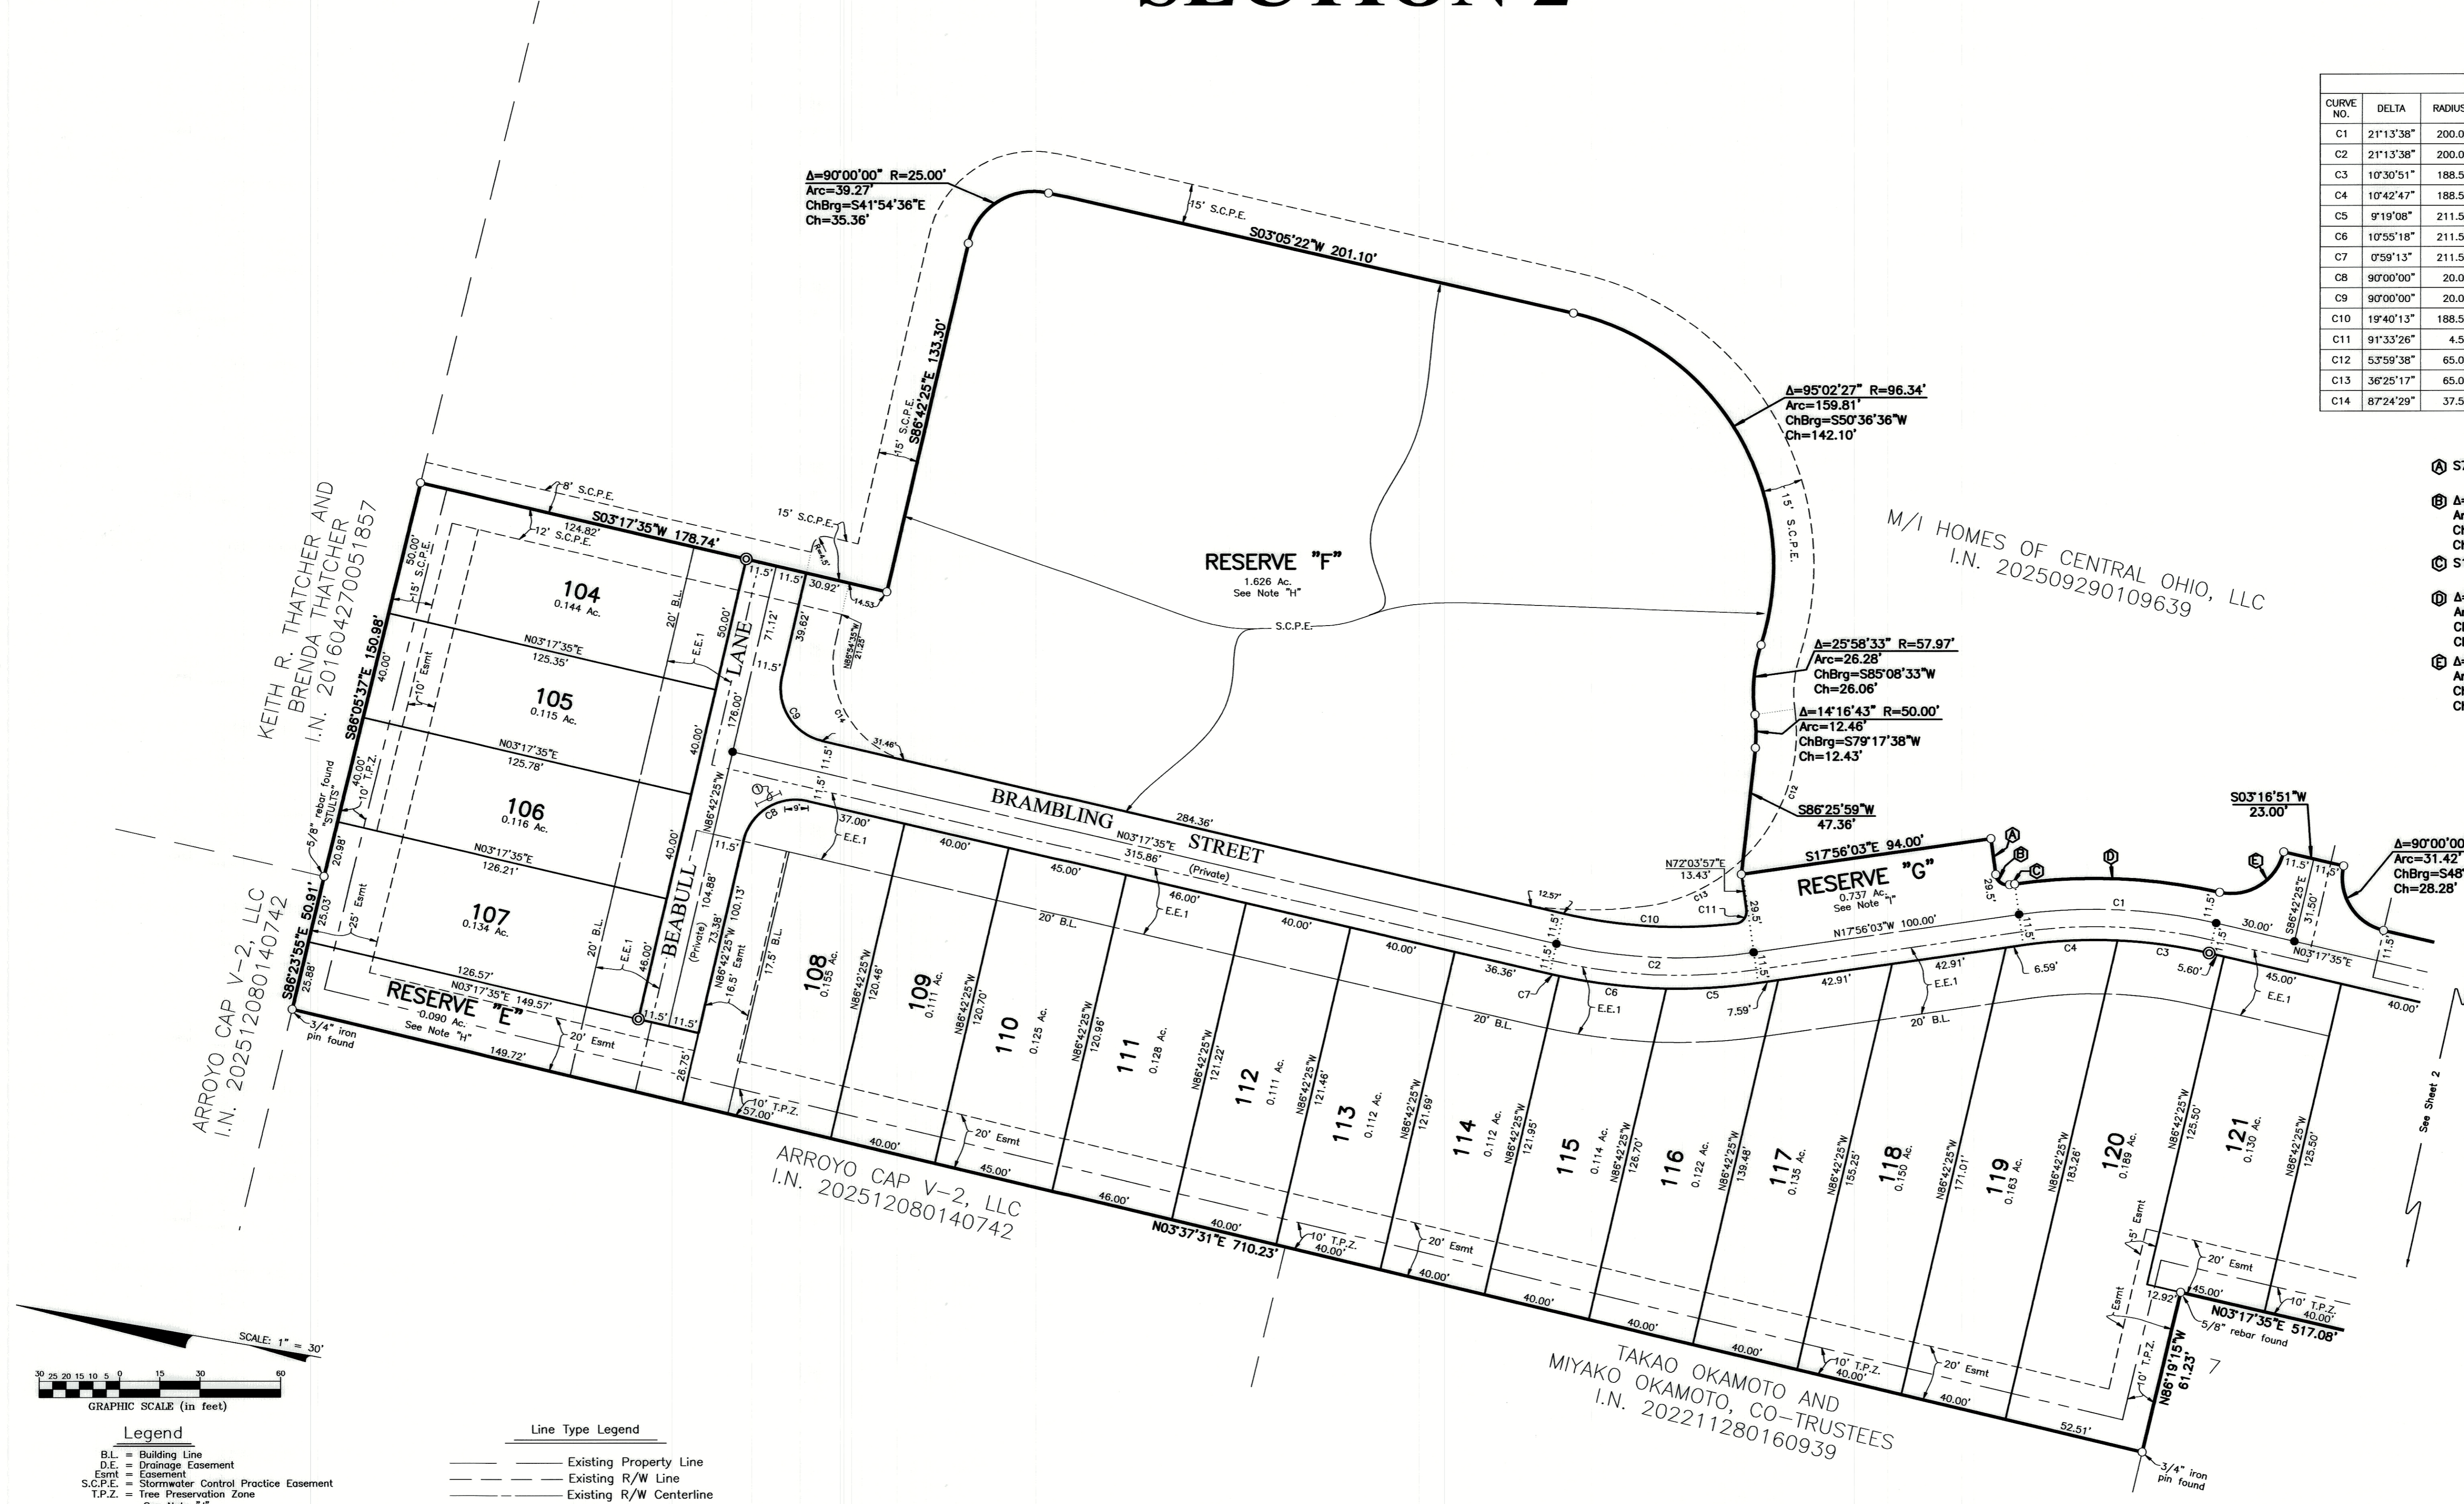

- Legend**
- B.L. = Building Line
 - D.E. = Drainage Easement
 - Esmt = Easement
 - S.C.P.E. = Stormwater Control Practice Easement
 - T.P.Z. = Tree Preservation Zone
 - See Note "J"
 - ⓪ = 10' No Vehicular Access
 - See Note "K"
 - E.E.1 = Existing 25' Esmt
 - P.B. = P.

- Line Type Legend**
- Existing Property Line
 - Existing R/W Line
 - Existing R/W Centerline
 - Existing Easement Line
 - Subdivision Boundary Line
 - Lot Line
 - R/W Line
 - R/W Centerline
 - Easement Line