


J:\20230319\Drawg\04Sheets\Boundary\20230319-VS-BNDY-RWAY-04.dwg plotted by Webb, Teague on 2/17/2026 11:13:54 AM last saved by twebb on 2/17/2026 11:13:43 AM

EMHT
 Evans, Mechwart, Hombler & Tilton, Inc.
 Engineers • Surveyors • Planners • Scientists
 5500 New Albany Road, Columbus, OH 43054
 Phone: 614.775.4500
 Fax: 614.775.4500
 Email: emht.com

ROADWAY EXHIBIT
 QUARTER TOWNSHIP 4, TOWNSHIP 1, RANGE 17
 UNITED STATES MILITARY DISTRICT
 CITY OF COLUMBUS, COUNTY OF FRANKLIN, STATE OF OHIO

Date: February 17, 2026 Scale: 1" = 60' Job No: 2023-0319 Sheet No: 2 of 2

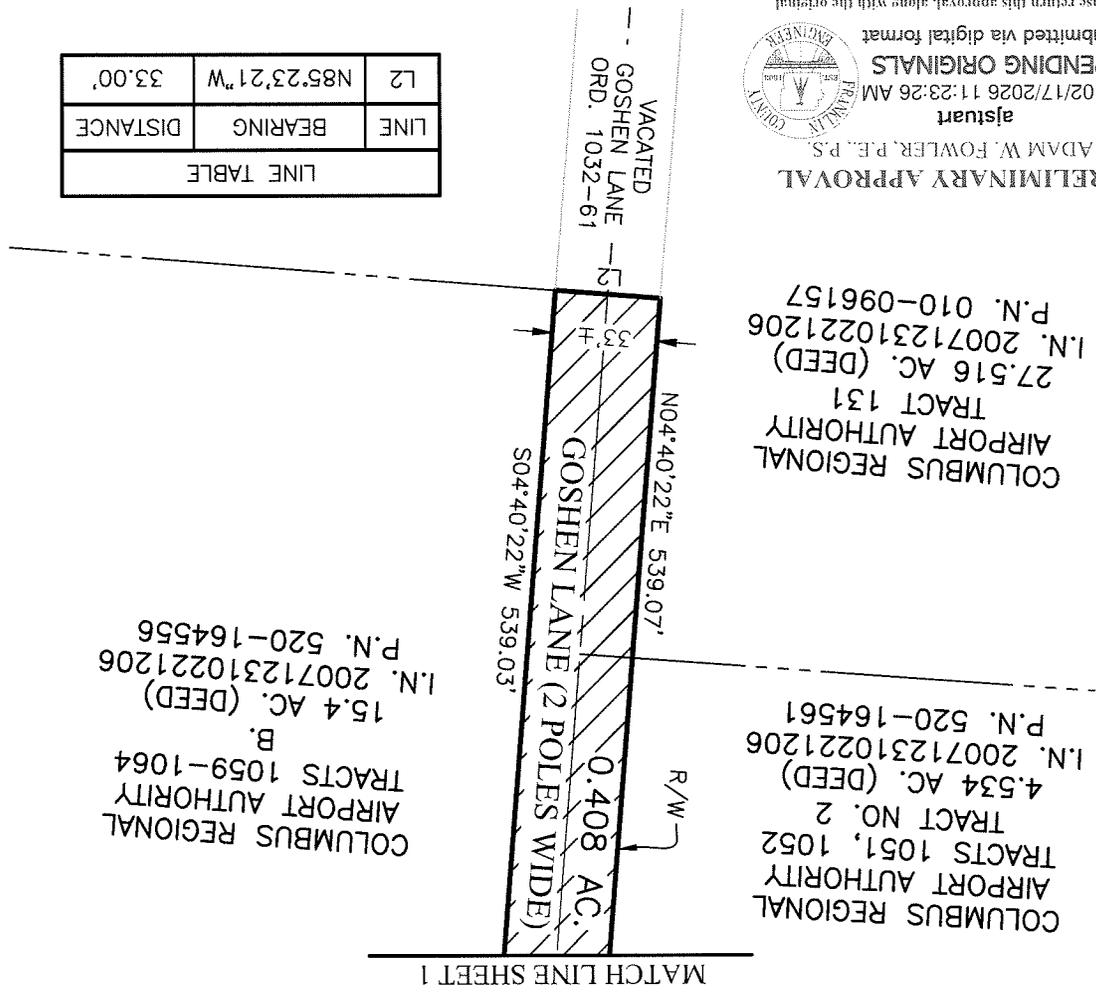


PRELIMINARY APPROVAL
 ADAM W. FOWLER, P.E., P.S.
 02/17/2026 11:23:26 AM
 Pending Originals
 Submitted via digital format

Please return this approval, along with the original description and plat of survey, as prepared by the surveyor, signed, sealed, and dated in blue ink.

SURVEY NOTE:
 This description was prepared using documents of record, prior plats of survey, and observed evidence located by an actual field survey performed in October and December of 2010, October of 2013, January of 2019 and March of 2024.

BASIS OF BEARINGS:
 The bearings shown hereon are based on the Ohio State Plane Coordinate System, South Zone, NAD83 (1986). Said bearings originated from a field traverse which was tied (referenced) to said coordinate system by GPS observations and observations of selected Franklin County monuments FRANK 65 and FRANK 165. The portion of the centerline of Goshen Lane, having a bearing of North 04° 40' 22" East is designated the "basis of bearings" for this survey.

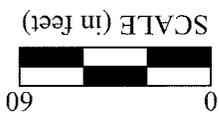

By *Joshua M. Meyer*
 Joshua M. Meyer
 Professional Surveyor No. 8485
 jmeyer@emht.com
 Date: 2-17-2026