


EXHIBIT A

Map of Expansion Area

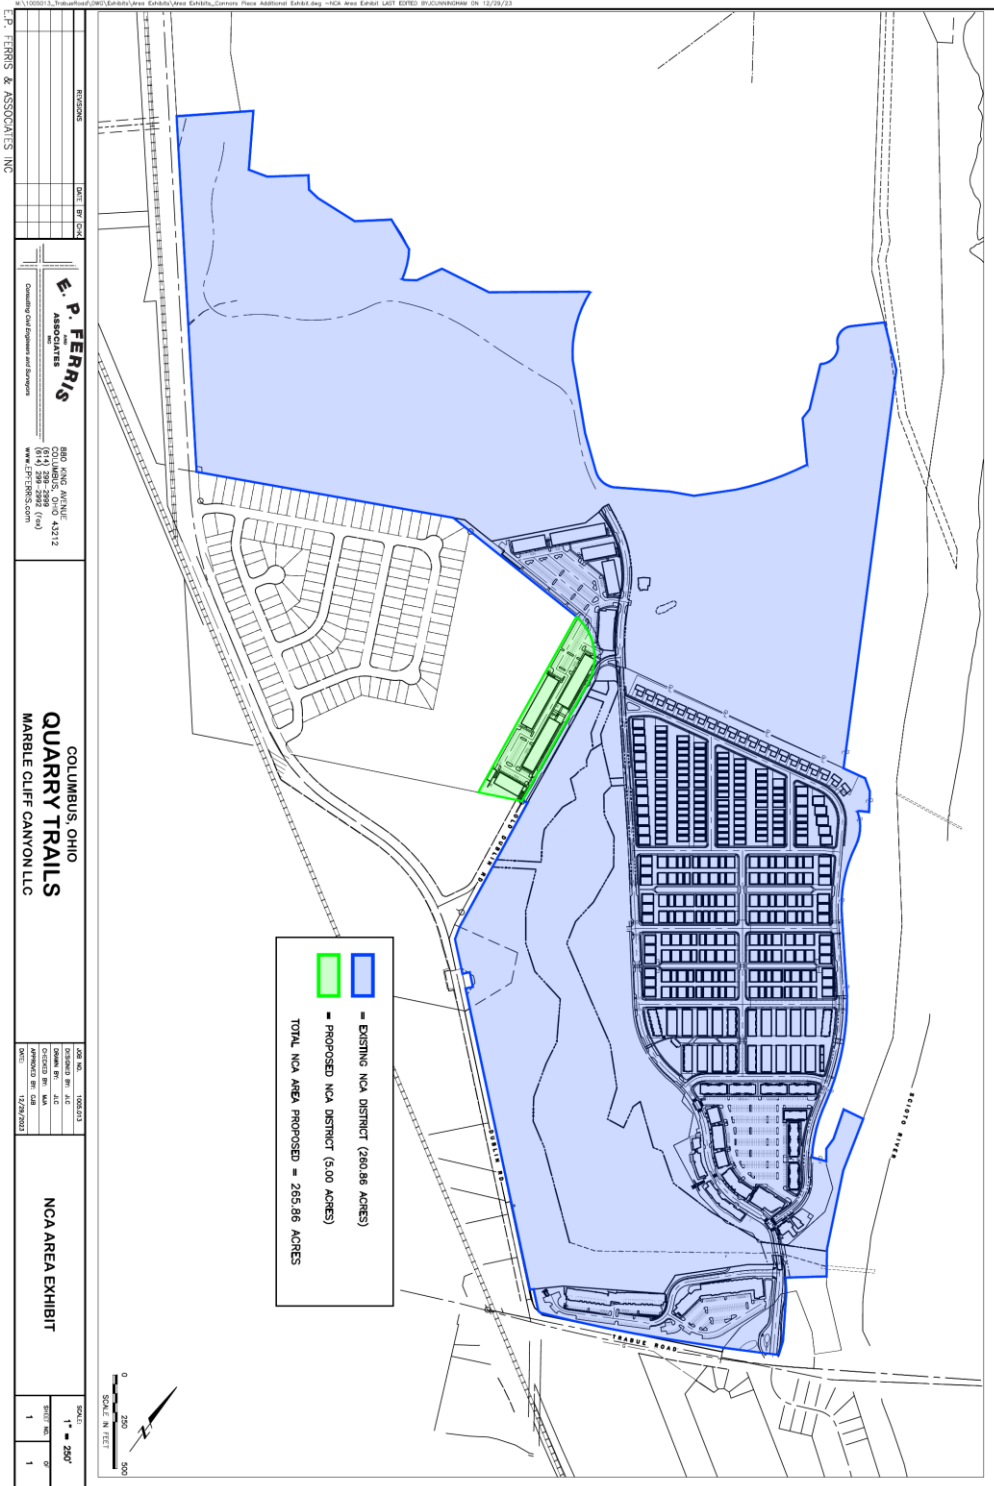

<p style="text-align: center;">E. P. FERRIS & ASSOCIATES, INC.</p> <p style="text-align: center;"> 8800 KING AVENUE SUITE 200 COLUMBUS, OHIO 43212 (614) 296-2888 FAX (614) 296-2889 WWW.EPFERRIS.COM </p>	<p style="text-align: center;"> COLUMBUS, OHIO QUARRY TRAILS MARBLE CLIFF CANYON LLC </p>												
<table border="1" style="width: 100%; border-collapse: collapse;"> <tr> <td style="width: 50%;">DATE BY CAD</td> <td style="width: 50%;">REVISIONS</td> </tr> <tr> <td> </td> <td> </td> </tr> </table>	DATE BY CAD	REVISIONS			<table border="1" style="width: 100%; border-collapse: collapse;"> <tr> <td style="width: 50%;">JOB NO. 1006213</td> <td style="width: 50%;">SCALE 1" = 200'</td> </tr> <tr> <td>DESIGNED BY AIC</td> <td>DATE 12/29/2001</td> </tr> <tr> <td>CHECKED BY MAB</td> <td> </td> </tr> <tr> <td>APPROVED BY CMB</td> <td> </td> </tr> </table>	JOB NO. 1006213	SCALE 1" = 200'	DESIGNED BY AIC	DATE 12/29/2001	CHECKED BY MAB		APPROVED BY CMB	
DATE BY CAD	REVISIONS												
JOB NO. 1006213	SCALE 1" = 200'												
DESIGNED BY AIC	DATE 12/29/2001												
CHECKED BY MAB													
APPROVED BY CMB													

E. P. FERRIS & ASSOCIATES, INC.