

FRANKLIN AND DELAWARE COUNTIES, OHIO
CITY OF COLUMBUS
QTR. TWP. 2, T. 2, R. 18
FARM LOT 1, QTR. TWP. 3, T. 3, R. 18
UNITED STATES MILITARY LANDS

NOTE: SEE SHEET 26 FOR EASEMENT
RECORDING INFORMATION

33
SANCUS RETAIL PARTNERS II, LLC
OR 866, PG 1455
PID: 31843301017005
460 LAZELLE ROAD
COMMERCIAL


32
JCLC ENTERPRISES, LLC
OR 853, PG 297
PID: 31843301017004
454 LAZELLE ROAD
COMMERCIAL

31
CITY OF COLUMBUS, OHIO
OR 550, PG 417
PID: 31834401010000
440 LAZELLE ROAD
EXEMPT

CITY OF COLUMBUS, OHIO
OR 552, PG 599
PID: 31834401011000
442 LAZELLE ROAD
EXEMPT

29
THE MONROE HOUSE LLC, AN
OHIO LIMITED LIABILITY COMPANY
PART OF RESERVE "A"
SHALE RUN
PB 73, PG 37
INST 201408180107786
PID: 610-218647
409 LAZELLE ROAD
RESIDENTIAL

DOMENIC CANINI & ILVA CANINI
RESERVE "B"
SHALE RUN
PB 73, PG 37
OR 20653 F-16
PID: 525-218648
431-451 LAZELLE ROAD
COMMERCIAL

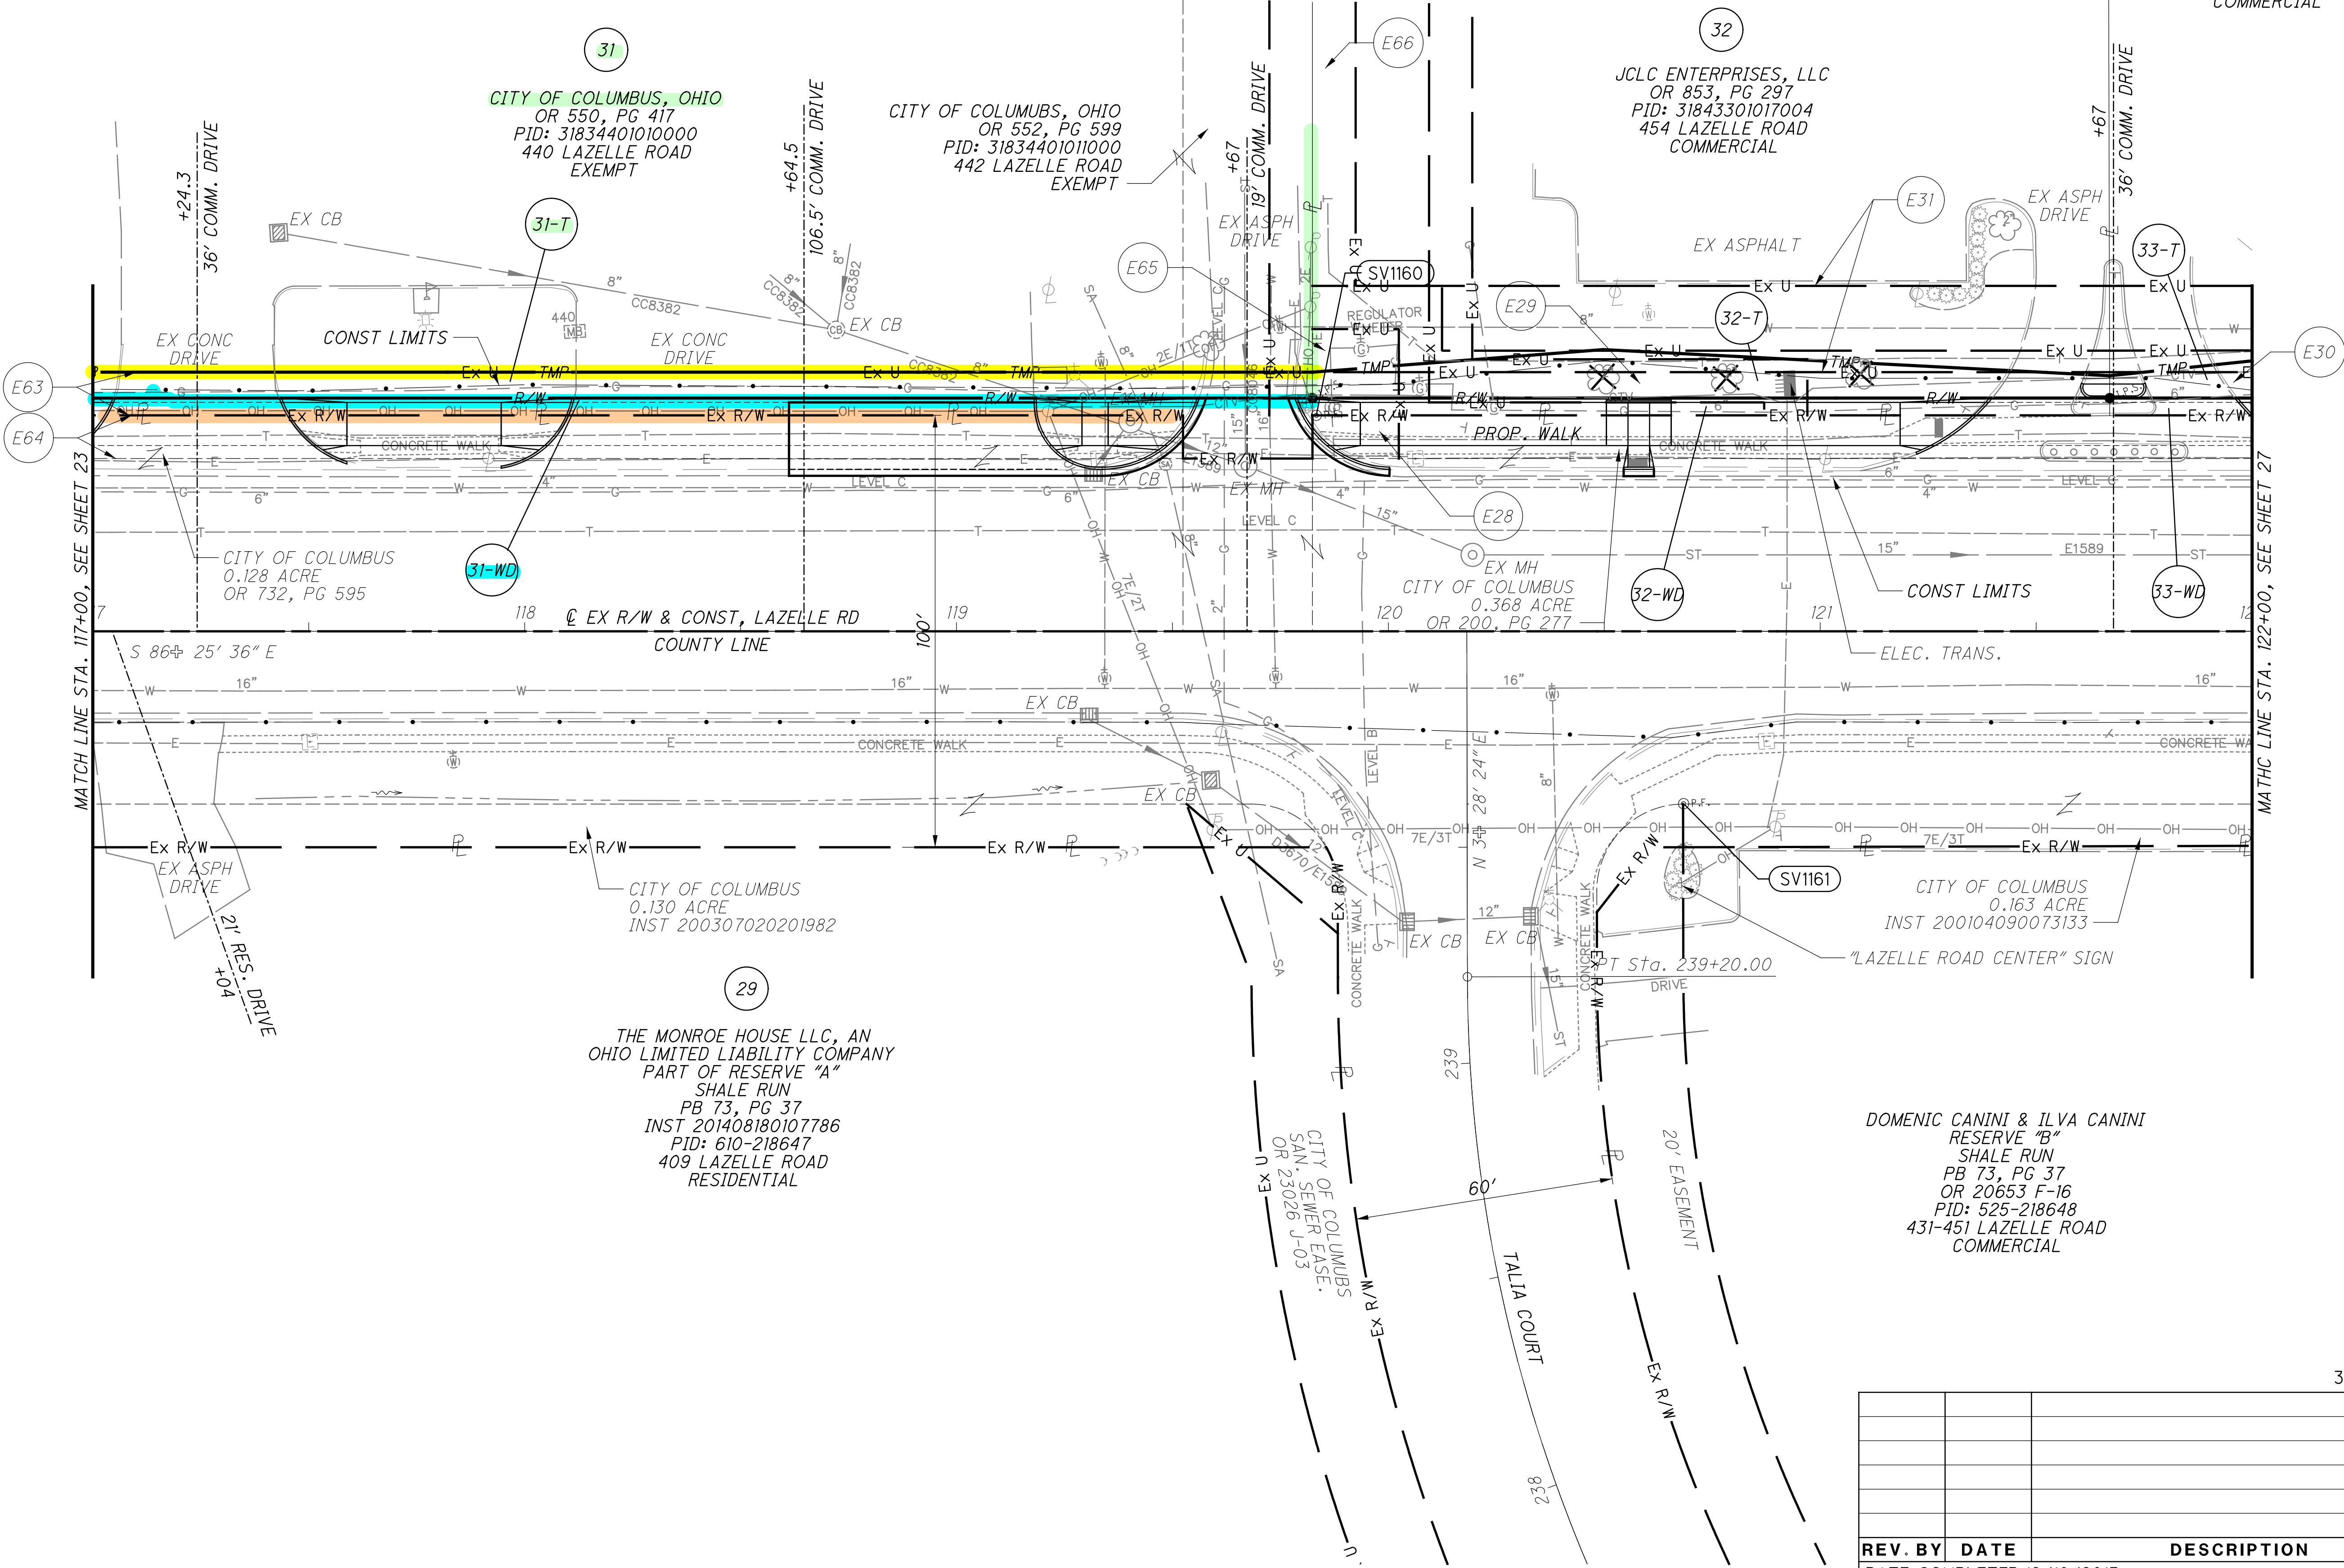

PID NO.
90406

R/W DESIGNER
M/W
R/W REVIEWER
B/PB

RIGHT OF WAY TOPO SHEET
STA. 117+00 TO 122+00

FRA - LAZELLE RD

25 / 54

426
455

		3023 DR. E	
REV. BY	DATE	DESCRIPTION	
		DATE COMPLETED 12/18/2015	