

PROPERTY ACQUISITION MAP
SECT. 15, TWP. 11, RANGE 21
CONGRESS LANDS EAST OF SCIOTO RIVER
CITY OF COLUMBUS, MADISON TOWNSHIP
FRANKLIN COUNTY, STATE OF OHIO

2LMN

Civil Engineers & Land Surveyors


2475 Sugar Grove Rd., SE
 Lancaster, Ohio 43130

1105 Schrock Road, Suite 516
 Columbus, Ohio 43229

1422 Euclid Avenue, Suite 1044
 Cleveland, Ohio 44115

(740) 687-5542 Phone
 www.2LMN.com

THIS WORK PRODUCT WAS PREPARED TO MEET THE SPECIFICALLY EXPRESSED NEEDS OF OUR CLIENT AND IS NOT TO BE COPIED OR RELIED UPON BY ANY PERSON WHO IS NOT IN PRIVITY OF CONTRACT WITH OUR COMPANY, NOR IS IT TO BE USED FOR ANY OTHER PURPOSE THAN THAT FOR WHICH IT WAS EXPRESSLY PROVIDED.

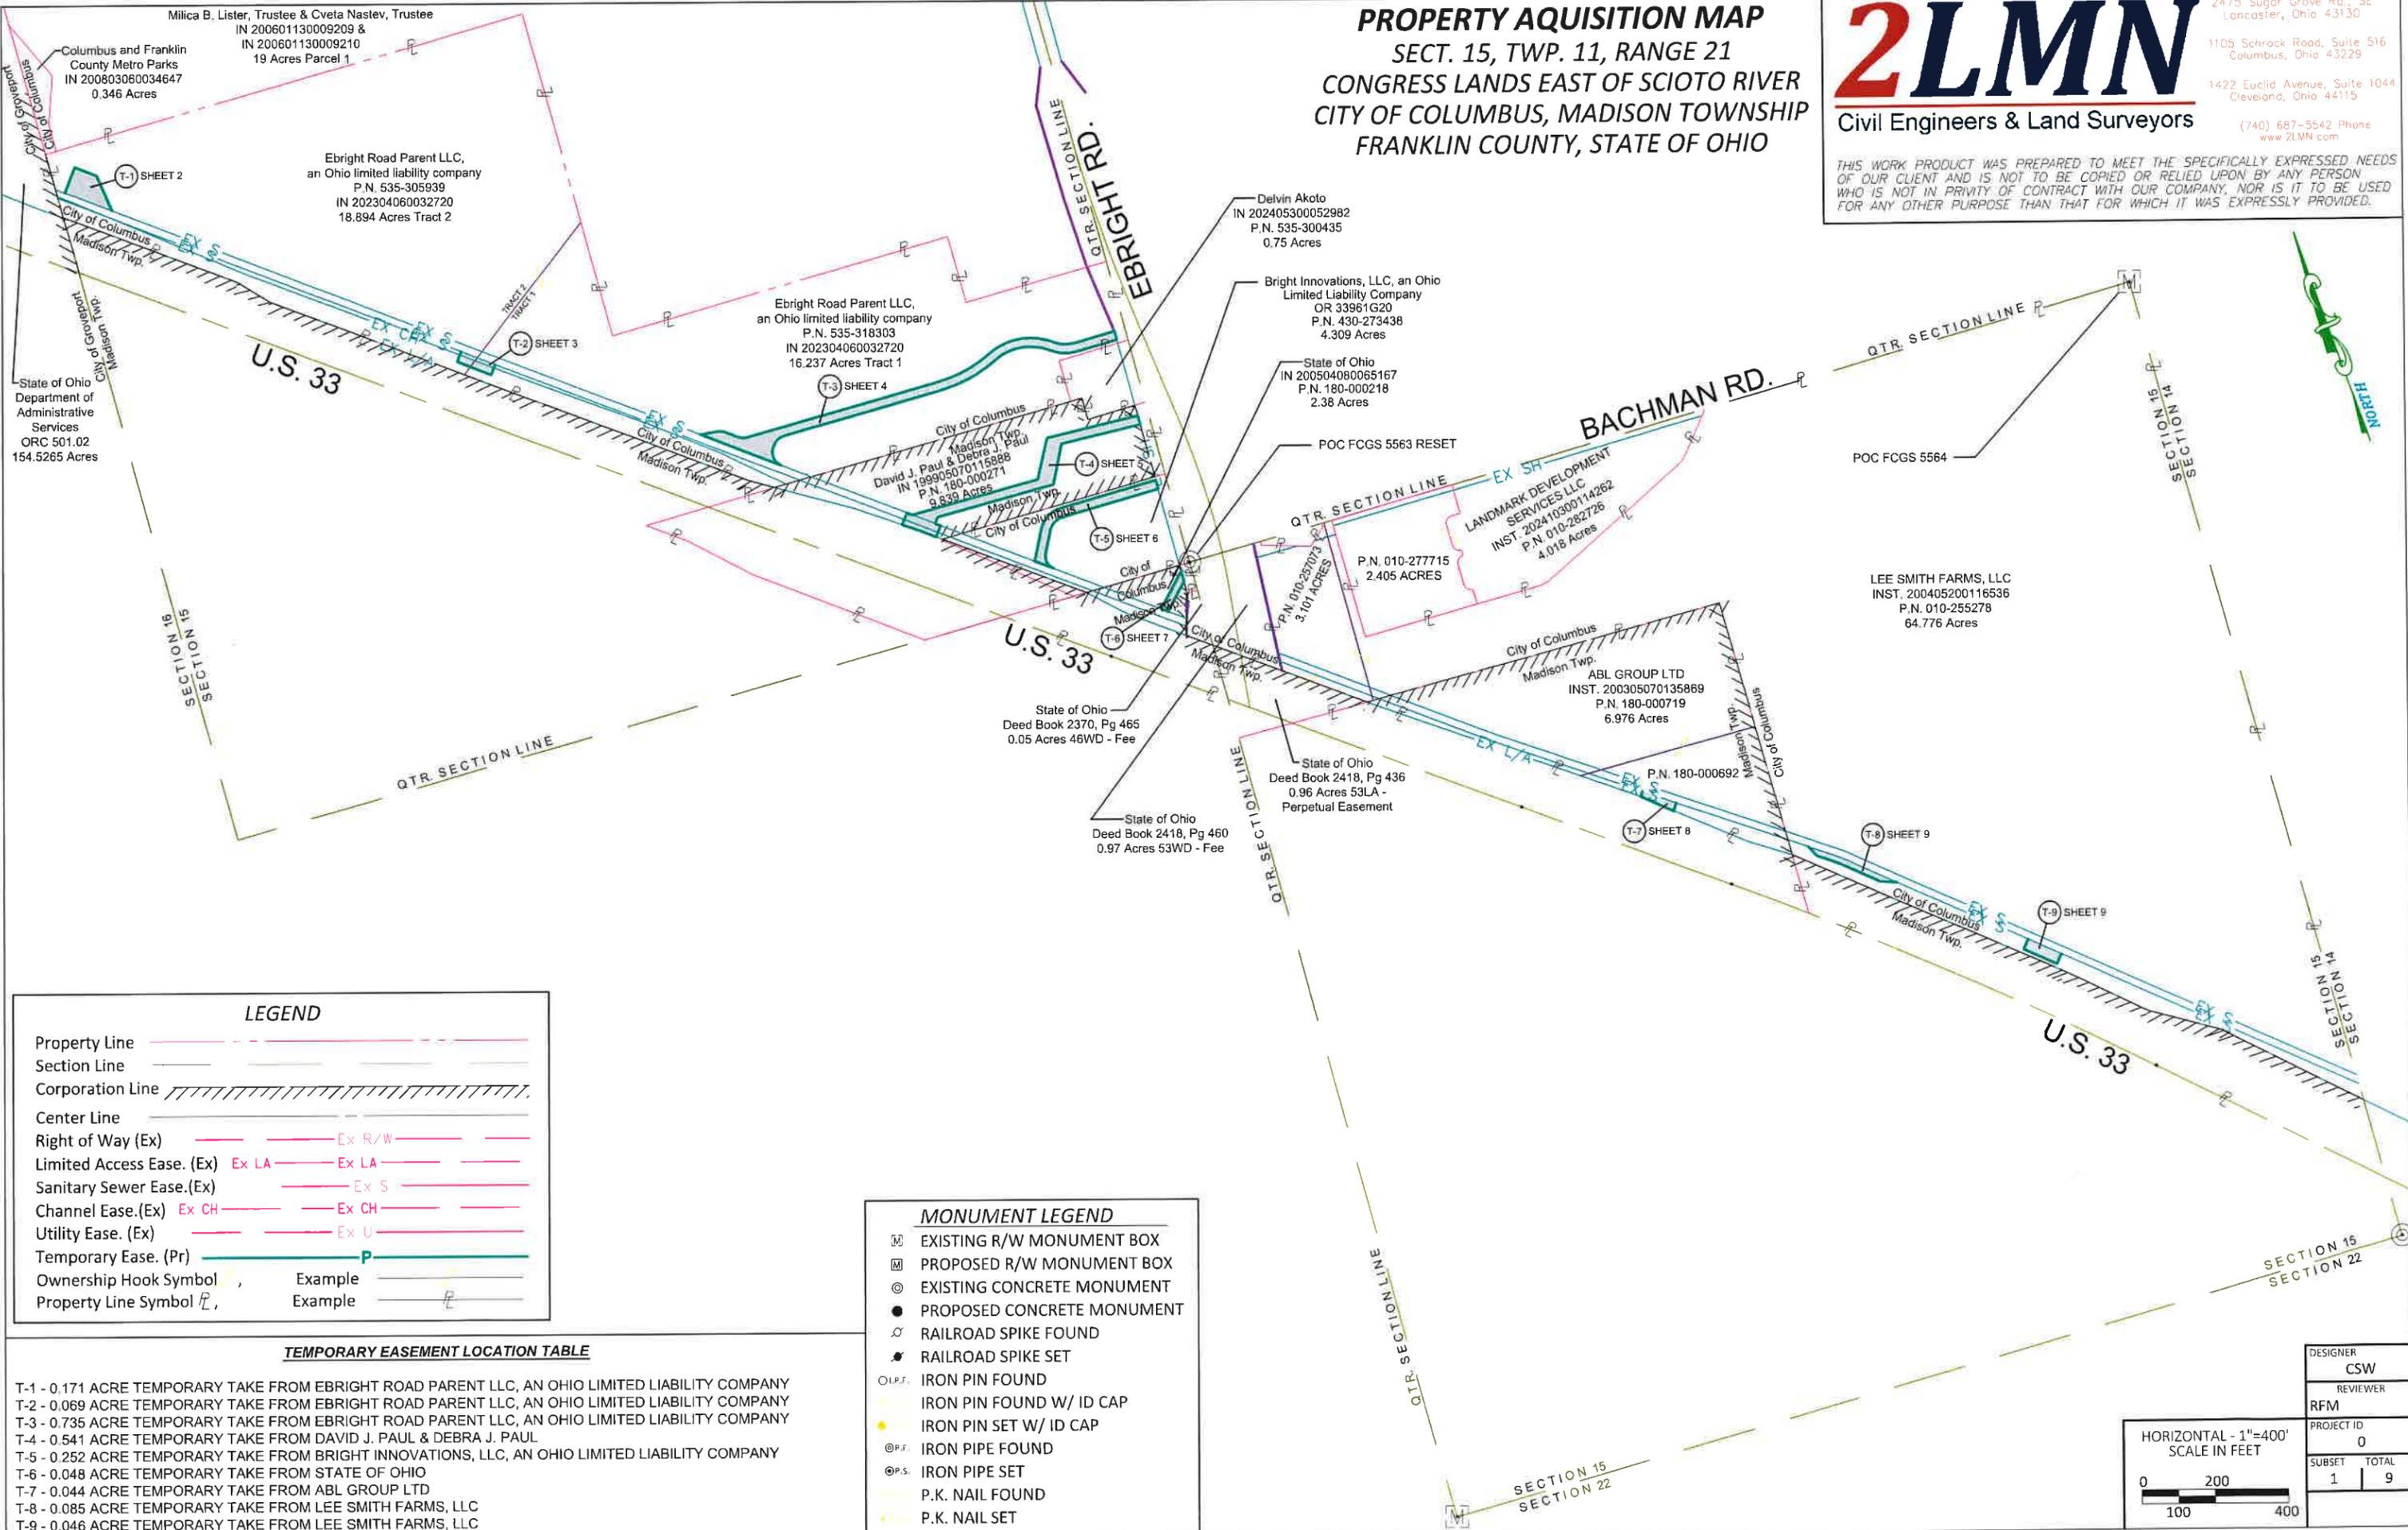

LEGEND

Property Line	---
Section Line	---
Corporation Line	////
Center Line	---
Right of Way (Ex)	Ex R/W
Limited Access Ease. (Ex)	Ex LA
Sanitary Sewer Ease. (Ex)	Ex S
Channel Ease. (Ex)	Ex CH
Utility Ease. (Ex)	Ex U
Temporary Ease. (Pr)	P
Ownership Hook Symbol	Example
Property Line Symbol	Example

TEMPORARY EASEMENT LOCATION TABLE

T-1 - 0.171 ACRE TEMPORARY TAKE FROM EBRIGHT ROAD PARENT LLC, AN OHIO LIMITED LIABILITY COMPANY
T-2 - 0.069 ACRE TEMPORARY TAKE FROM EBRIGHT ROAD PARENT LLC, AN OHIO LIMITED LIABILITY COMPANY
T-3 - 0.735 ACRE TEMPORARY TAKE FROM EBRIGHT ROAD PARENT LLC, AN OHIO LIMITED LIABILITY COMPANY
T-4 - 0.541 ACRE TEMPORARY TAKE FROM DAVID J. PAUL & DEBRA J. PAUL
T-5 - 0.252 ACRE TEMPORARY TAKE FROM BRIGHT INNOVATIONS, LLC, AN OHIO LIMITED LIABILITY COMPANY
T-6 - 0.048 ACRE TEMPORARY TAKE FROM STATE OF OHIO
T-7 - 0.044 ACRE TEMPORARY TAKE FROM ABL GROUP LTD
T-8 - 0.085 ACRE TEMPORARY TAKE FROM LEE SMITH FARMS, LLC
T-9 - 0.046 ACRE TEMPORARY TAKE FROM LEE SMITH FARMS, LLC

MONUMENT LEGEND

EXISTING R/W MONUMENT BOX
PROPOSED R/W MONUMENT BOX
EXISTING CONCRETE MONUMENT
PROPOSED CONCRETE MONUMENT
RAILROAD SPIKE FOUND
RAILROAD SPIKE SET
IRON PIN FOUND
IRON PIN FOUND W/ ID CAP
IRON PIN SET W/ ID CAP
IRON PIPE FOUND
IRON PIPE SET
P.K. NAIL FOUND
P.K. NAIL SET

HORIZONTAL - 1"=400'
SCALE IN FEET

0 100 200 400

DESIGNER	CSW
REVIEWER	RFM
PROJECT ID	0
SUBSET	1
TOTAL	9