


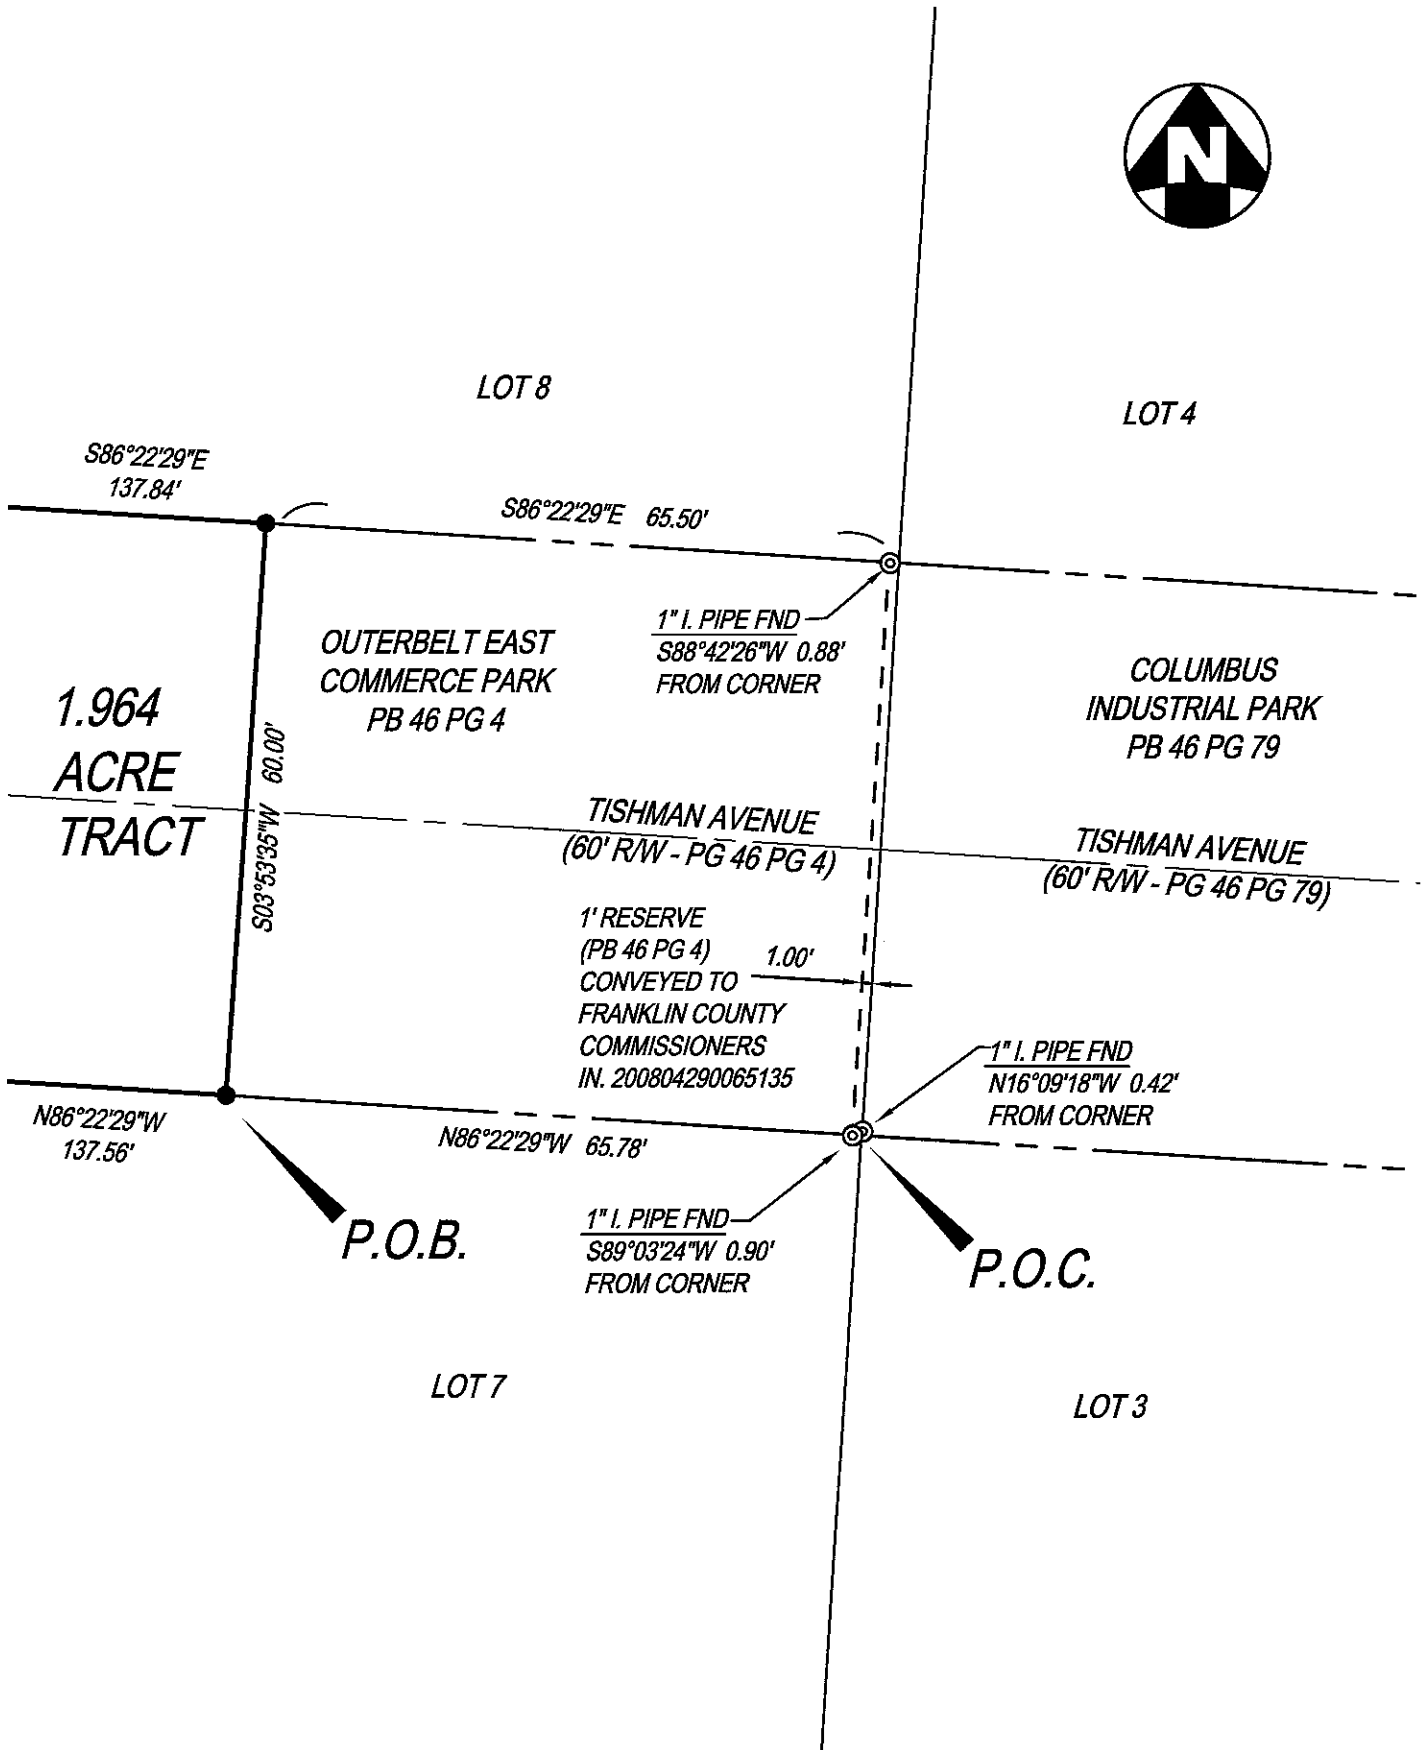
I HEREBY CERTIFY THAT THIS PLAT IS BASED UPON A FIELD SURVEY MADE UNDER MY DIRECTION.


*Michael L. Keller*

MICHAEL L. KELLER  
OHIO PROFESSIONAL SURVEYOR NO. 7978

*11/30/2021*  
DATE

 <p>CIVIL ENGINEERING SURVEYING LANDSCAPE ARCHITECTURE www.kleingers.com 350 Worthington Rd Suite B Westerville, OH 43082 614.882.4311</p>	<p><b>1.964 ACRE TRACT</b> <b>PART OF OUTERBELT STREET AND TISHMAN AVENUE</b> <b>PB 46 PG 4</b> <b>CITY OF COLUMBUS, FRANKLIN COUNTY, OH</b></p>	PROJECT NO: 210856.000
		DATE: 11/30/2021
		SCALE: 1" = 120'
		SHEET NO. <b>1 OF 2</b>



 <p><b>THE KLEINGERS GROUP</b></p> <p>CIVIL ENGINEERING SURVEYING LANDSCAPE ARCHITECTURE www.kleingers.com 350 Worthington Rd Suite B Westerville, OH 43082 614.882.4311</p>	<p><b>1.964 ACRE TRACT</b></p> <p><b>PART OF OUTERBELT STREET AND TISHMAN AVENUE</b></p> <p><b>PB 46 PG 4</b></p> <p><b>CITY OF COLUMBUS, FRANKLIN COUNTY, OH</b></p>	PROJECT NO: 210856.000
		DATE: 11/30/2021
		SCALE: 1" = 20'
		SHEET NO. <b>2 OF 2</b>